
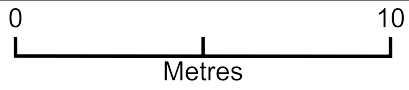


# 5 Glebe Way Block Plan

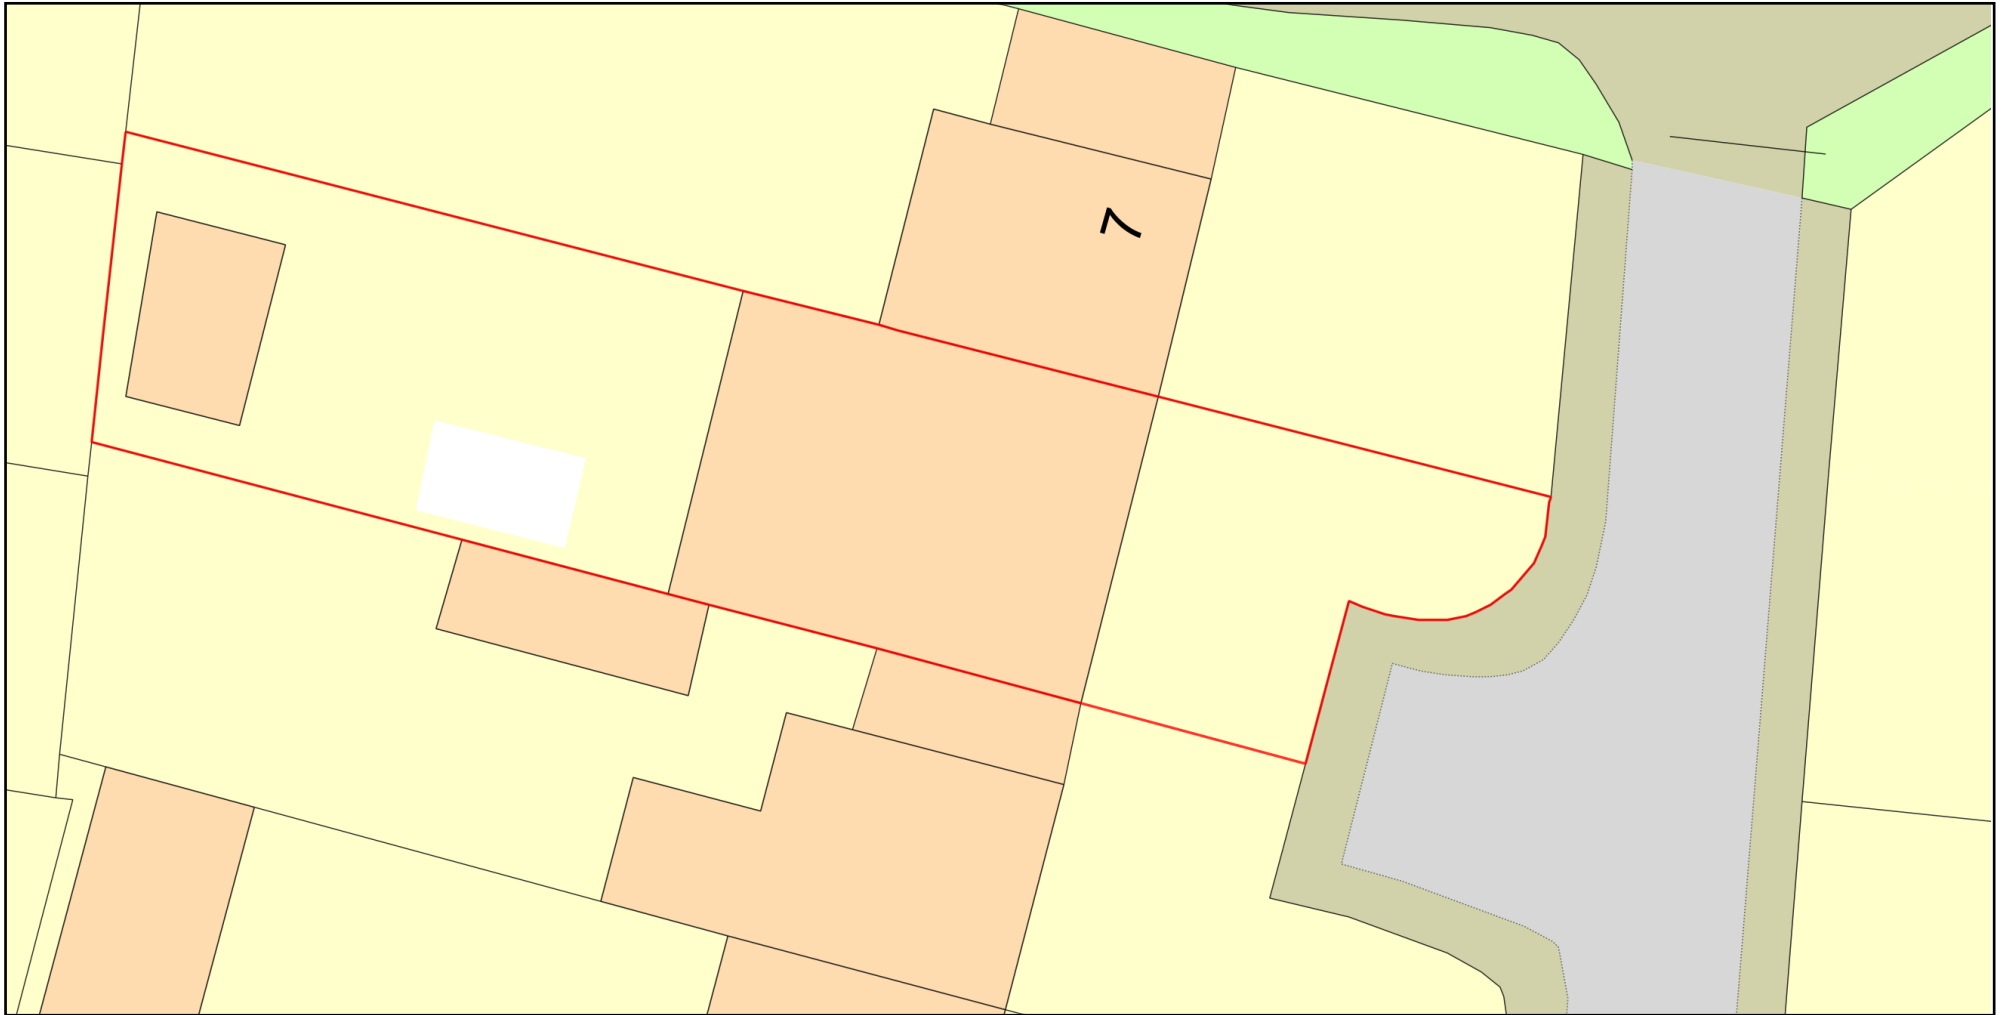

## Plan Produced for:

Date Produced: 23 Nov 2023

Plan Reference Number: TQRQM23327221906039

Scale: 1:200 @ A4

© Crown copyright and database rights 2023 OS 100042766

