



**Ground Floor**  
1 : 50

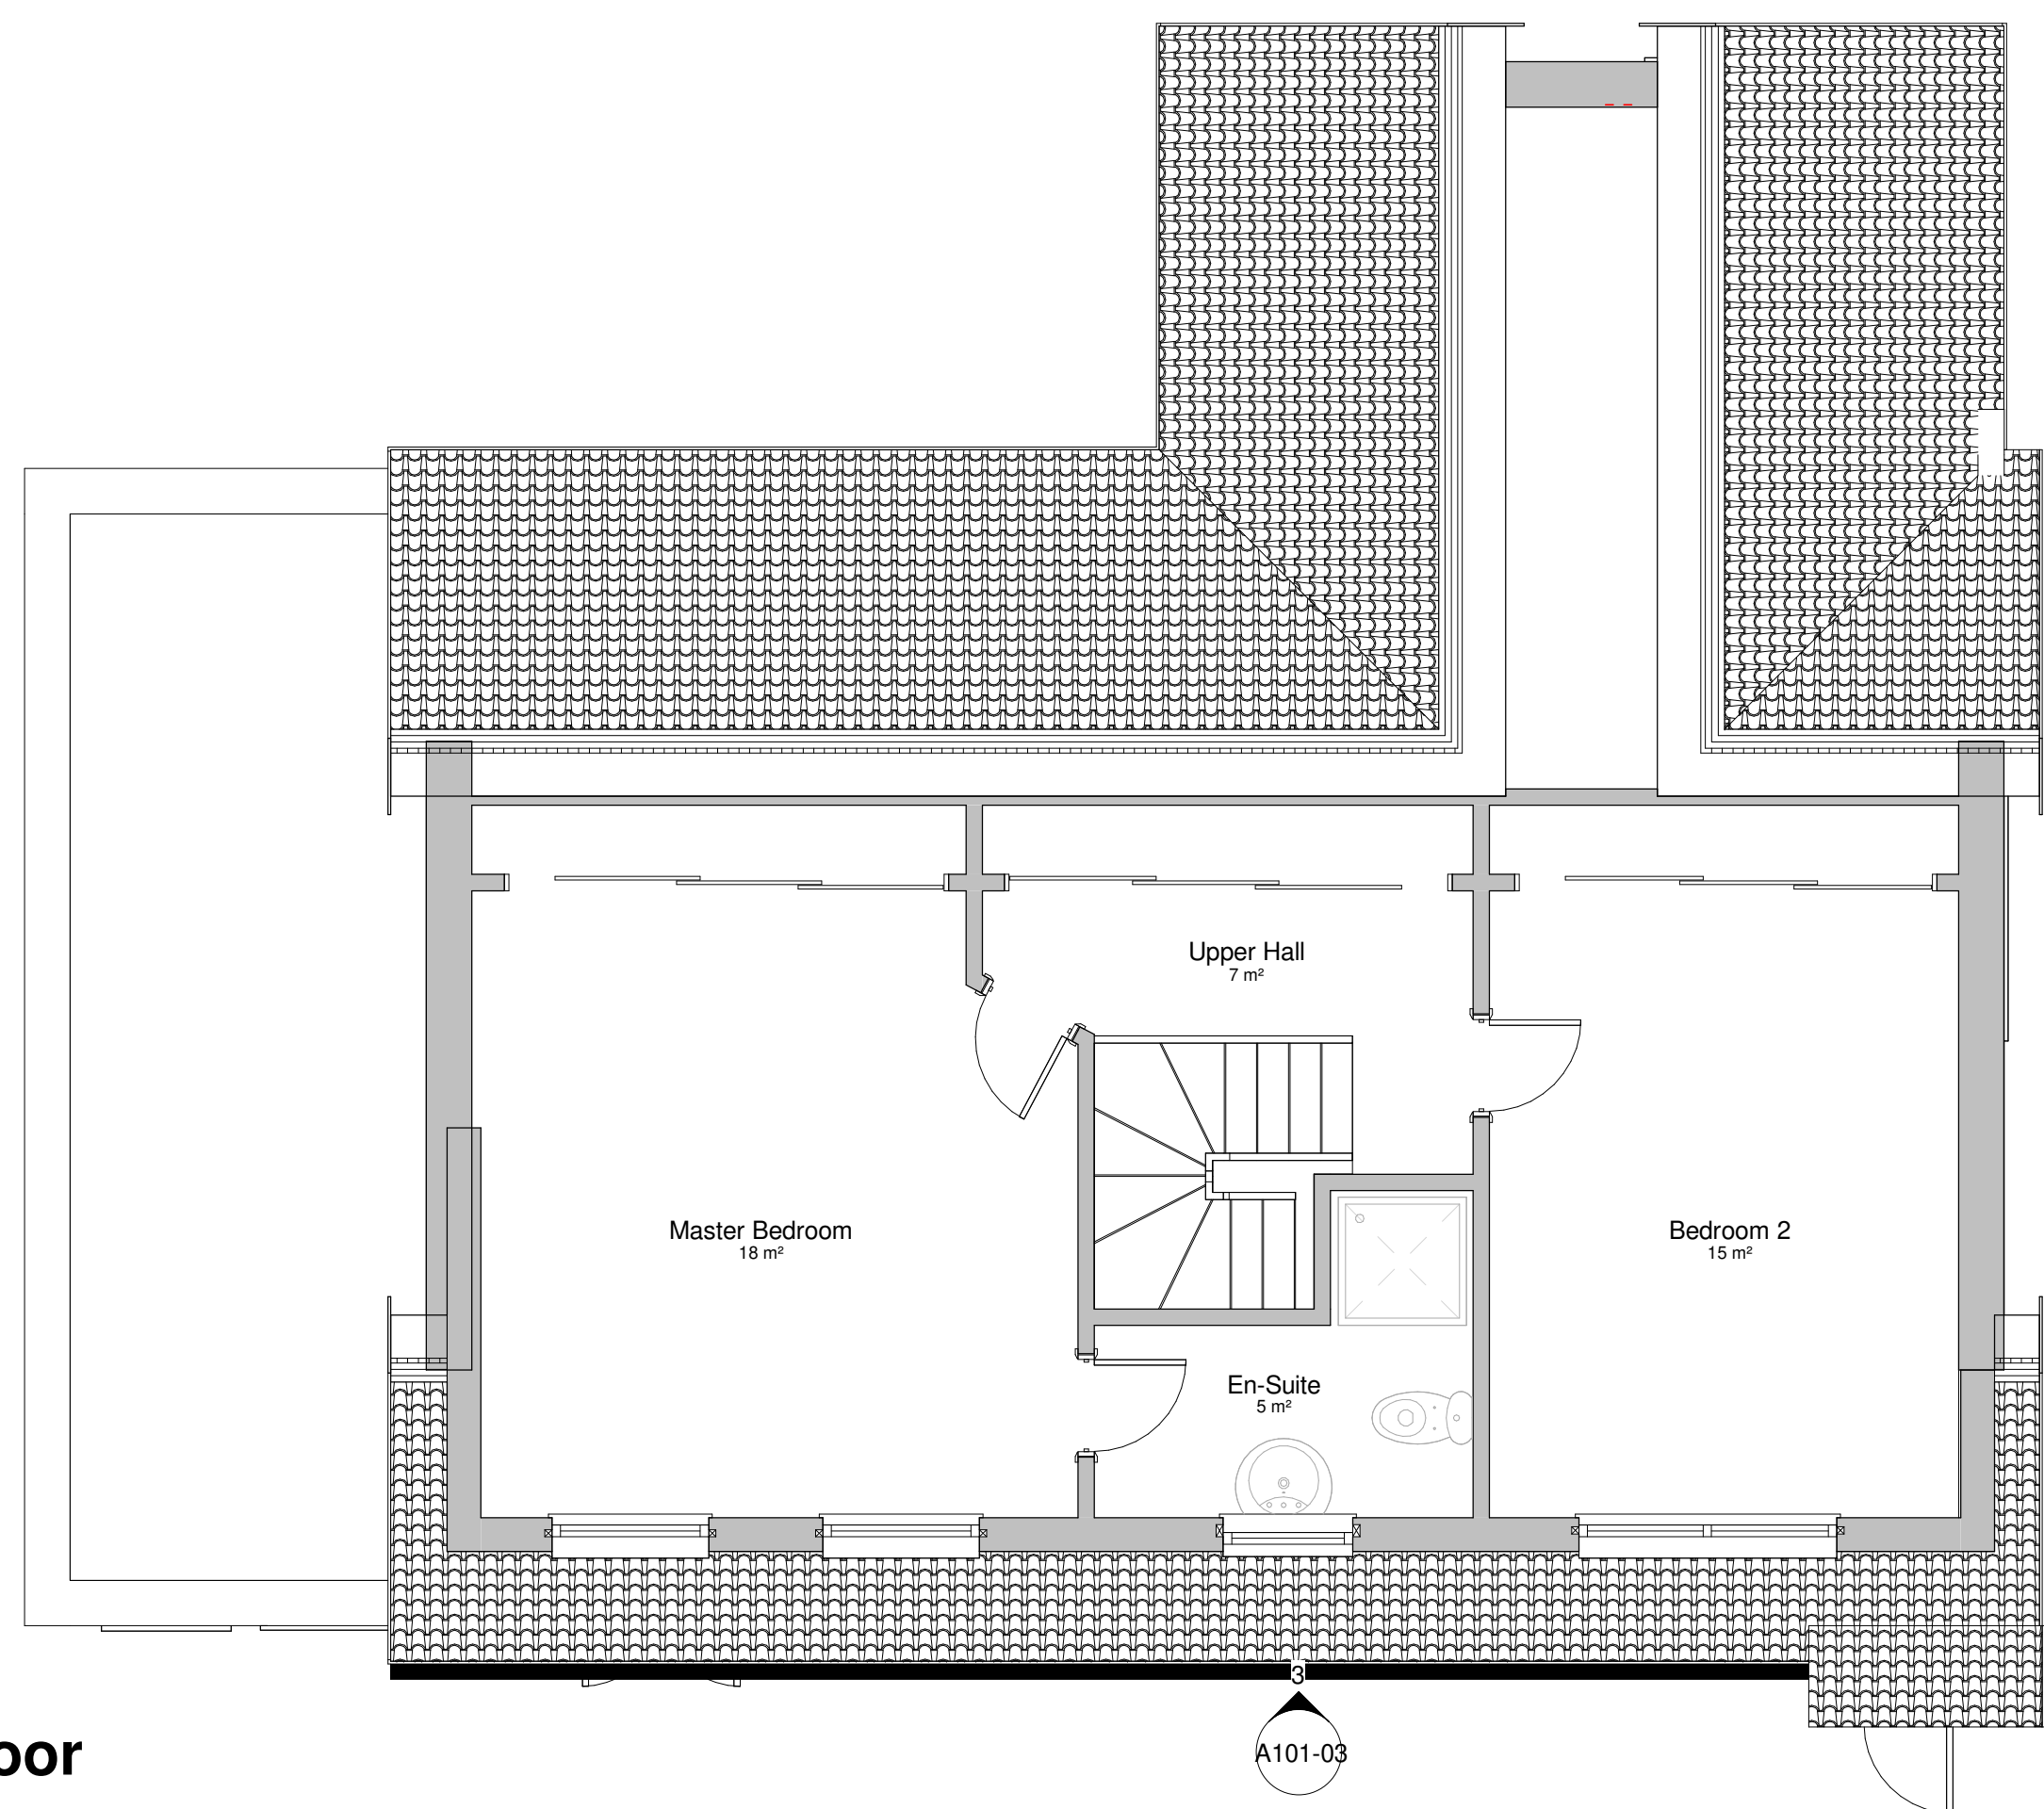

**First Floor**  
1 : 50

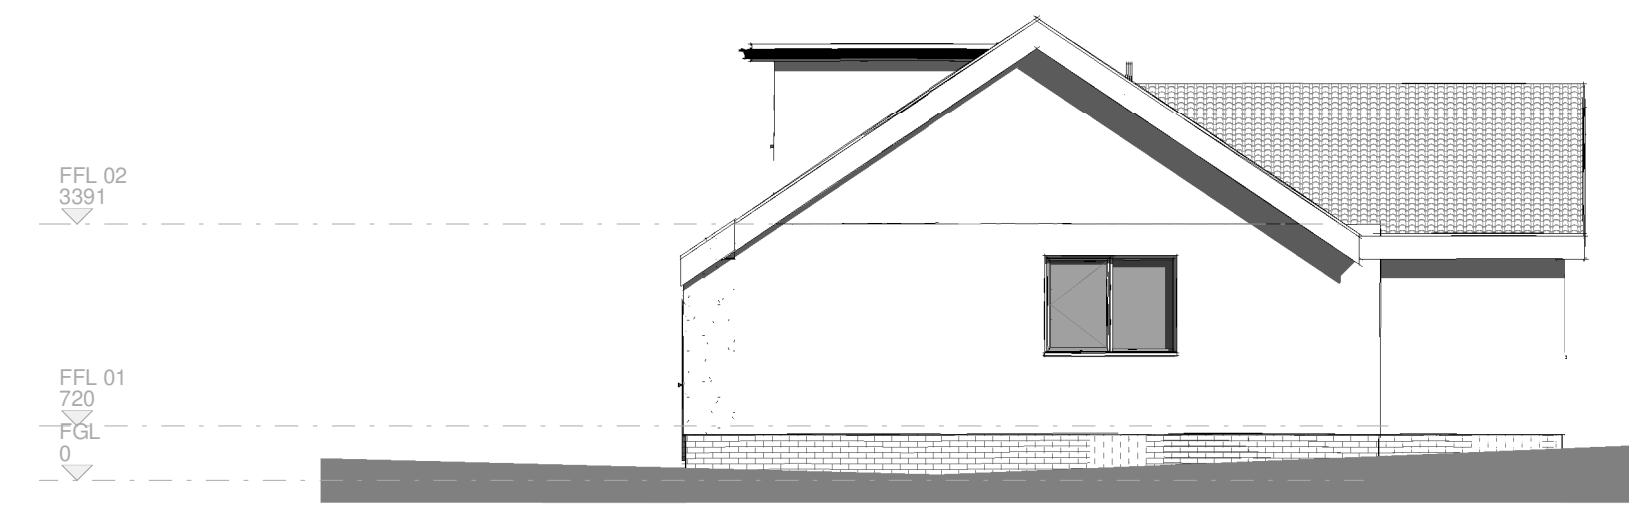

**South West Facing**  
1 : 100



**South East Facing**  
1 : 100



**North West Facing**  
1 : 100



**North East Facing**  
1 : 100

Rev	Description	Date

CODE	SUITABILITY DESCRIPTION
STATUS	PURPOSE OF ISSUE

PROJECT  
**18 Arran Crescent,  
Beith**

TITLE  
**Existing Plans and  
Elevations**

CLIENT  
**Mr & Mrs Lort**

DRAWN BY RD	CHECKED BY Checker	DATE 12/23/20
SCALE (@ A1) As indicated		PROJECT NUMBER 2042
DRAWING NUMBER A101-03		REV