


9 SWAN AVENUE SMETHWICK BIRMINGHAM B66 1TG

SCALE 1:50

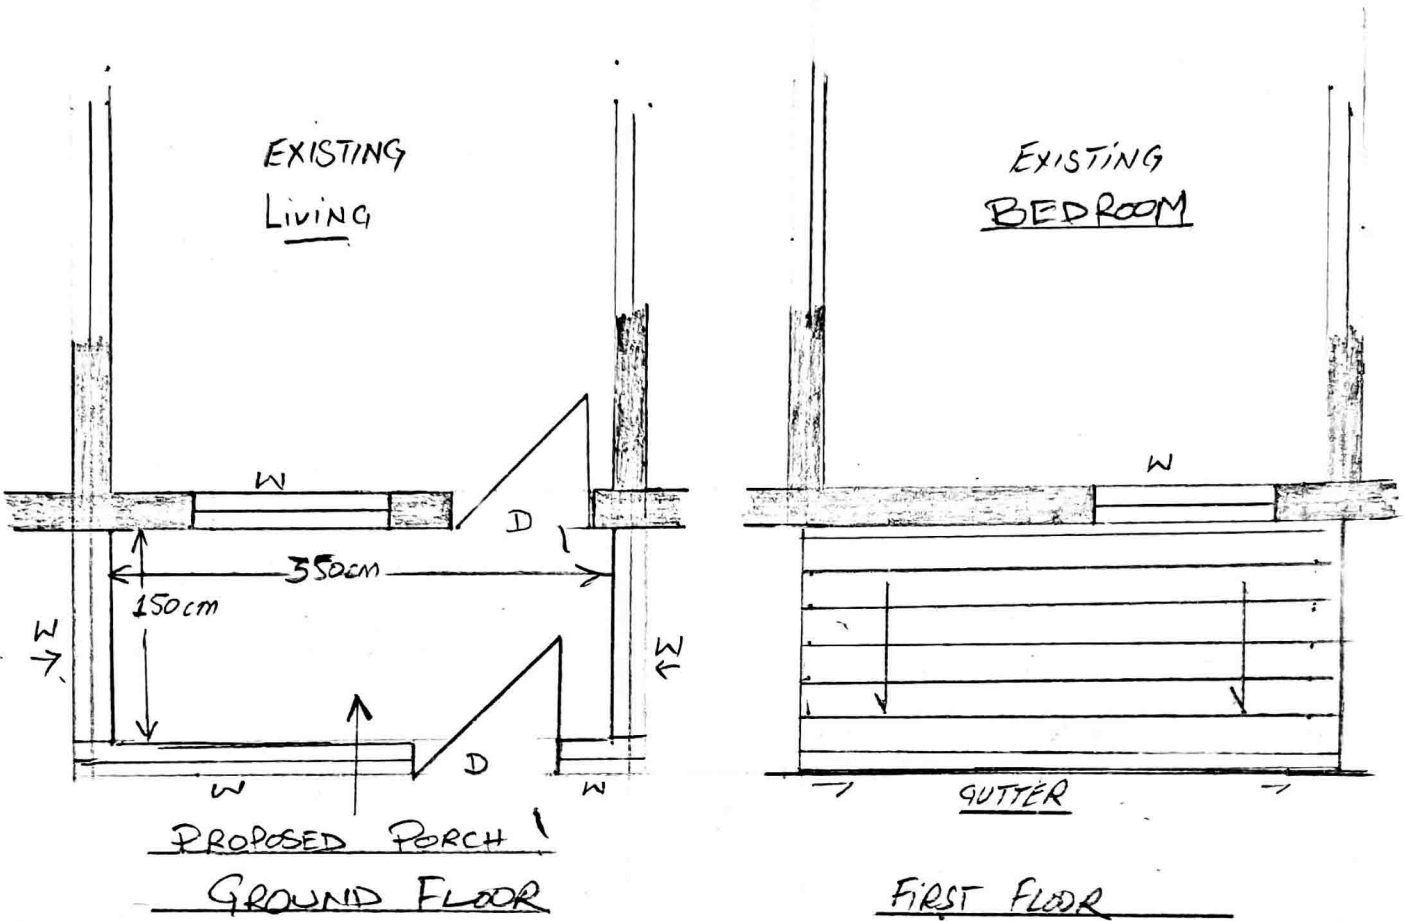

Swan
Avenue Smethwick
Ref DC/23/68814