



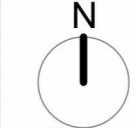

NOTES
 This drawing is the property of FPCR Environment and Design Ltd and is issued on the condition it is not reproduced, retained or disclosed to any unauthorised person, either wholly or in part without written consent of FPCR Environment and Design Ltd.

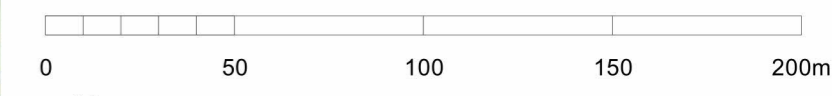

- Key**
- Site Boundary 27.00Ha
 - Proposed dwellings
 - Proposed Green Infrastructure (Includes indicative roads crossing green infrastructure) 23.09Ha
 - Proposed vehicular access
 - Indicative pedestrian / cycle access
 - Indicative emergency / cycle access
 - Indicative Primary Street
 - Indicative Informal Footpath route
 - Indicative segregated cycle link
 - Potential location for interpretation board
 - Potential location for bench / resting area
 - Proposed tree planting
 - Proposed historic hedge replanting
 - Proposed SuDS
 - Indicative LEAP Play Area with 20m offset
 - Existing Tree and hedgerows
 - Trees/hedges to be removed
 - Retained/ existing moat
 - Existing Public Right of Way / footpath
 - Existing contours
 - Indicative mown grass footpath route

P07 27.10.2023 Plan updated to client comments. OWB KMN

rev	date	description	dm	chk

- masterplanning
- environmental assessment
- landscape design
- urban design
- ecology
- architecture
- arboriculture

FPCR Environment and Design Ltd
 Lockington Hall
 Lockington
 Derby
 DE74 2RH

client
 [Redacted]

project
**Land north of Wilderness Lane,
 Great Barr, Birmingham**

drawing title
Illustrative Masterplan

scale 1:2000 @ A2 dm OWB chk KMN date created 18 AUGUST 2023

project number 9364 status S1 issue P07

document number
09364-FPCR-XX-ZZ-DR-L-0012

Project Code - Originator - Zone - Level - Type - Role - Drawing Number