




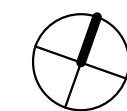


Scale 1 - 50 @ A3

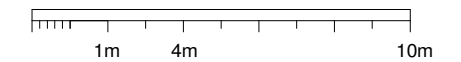

(North)

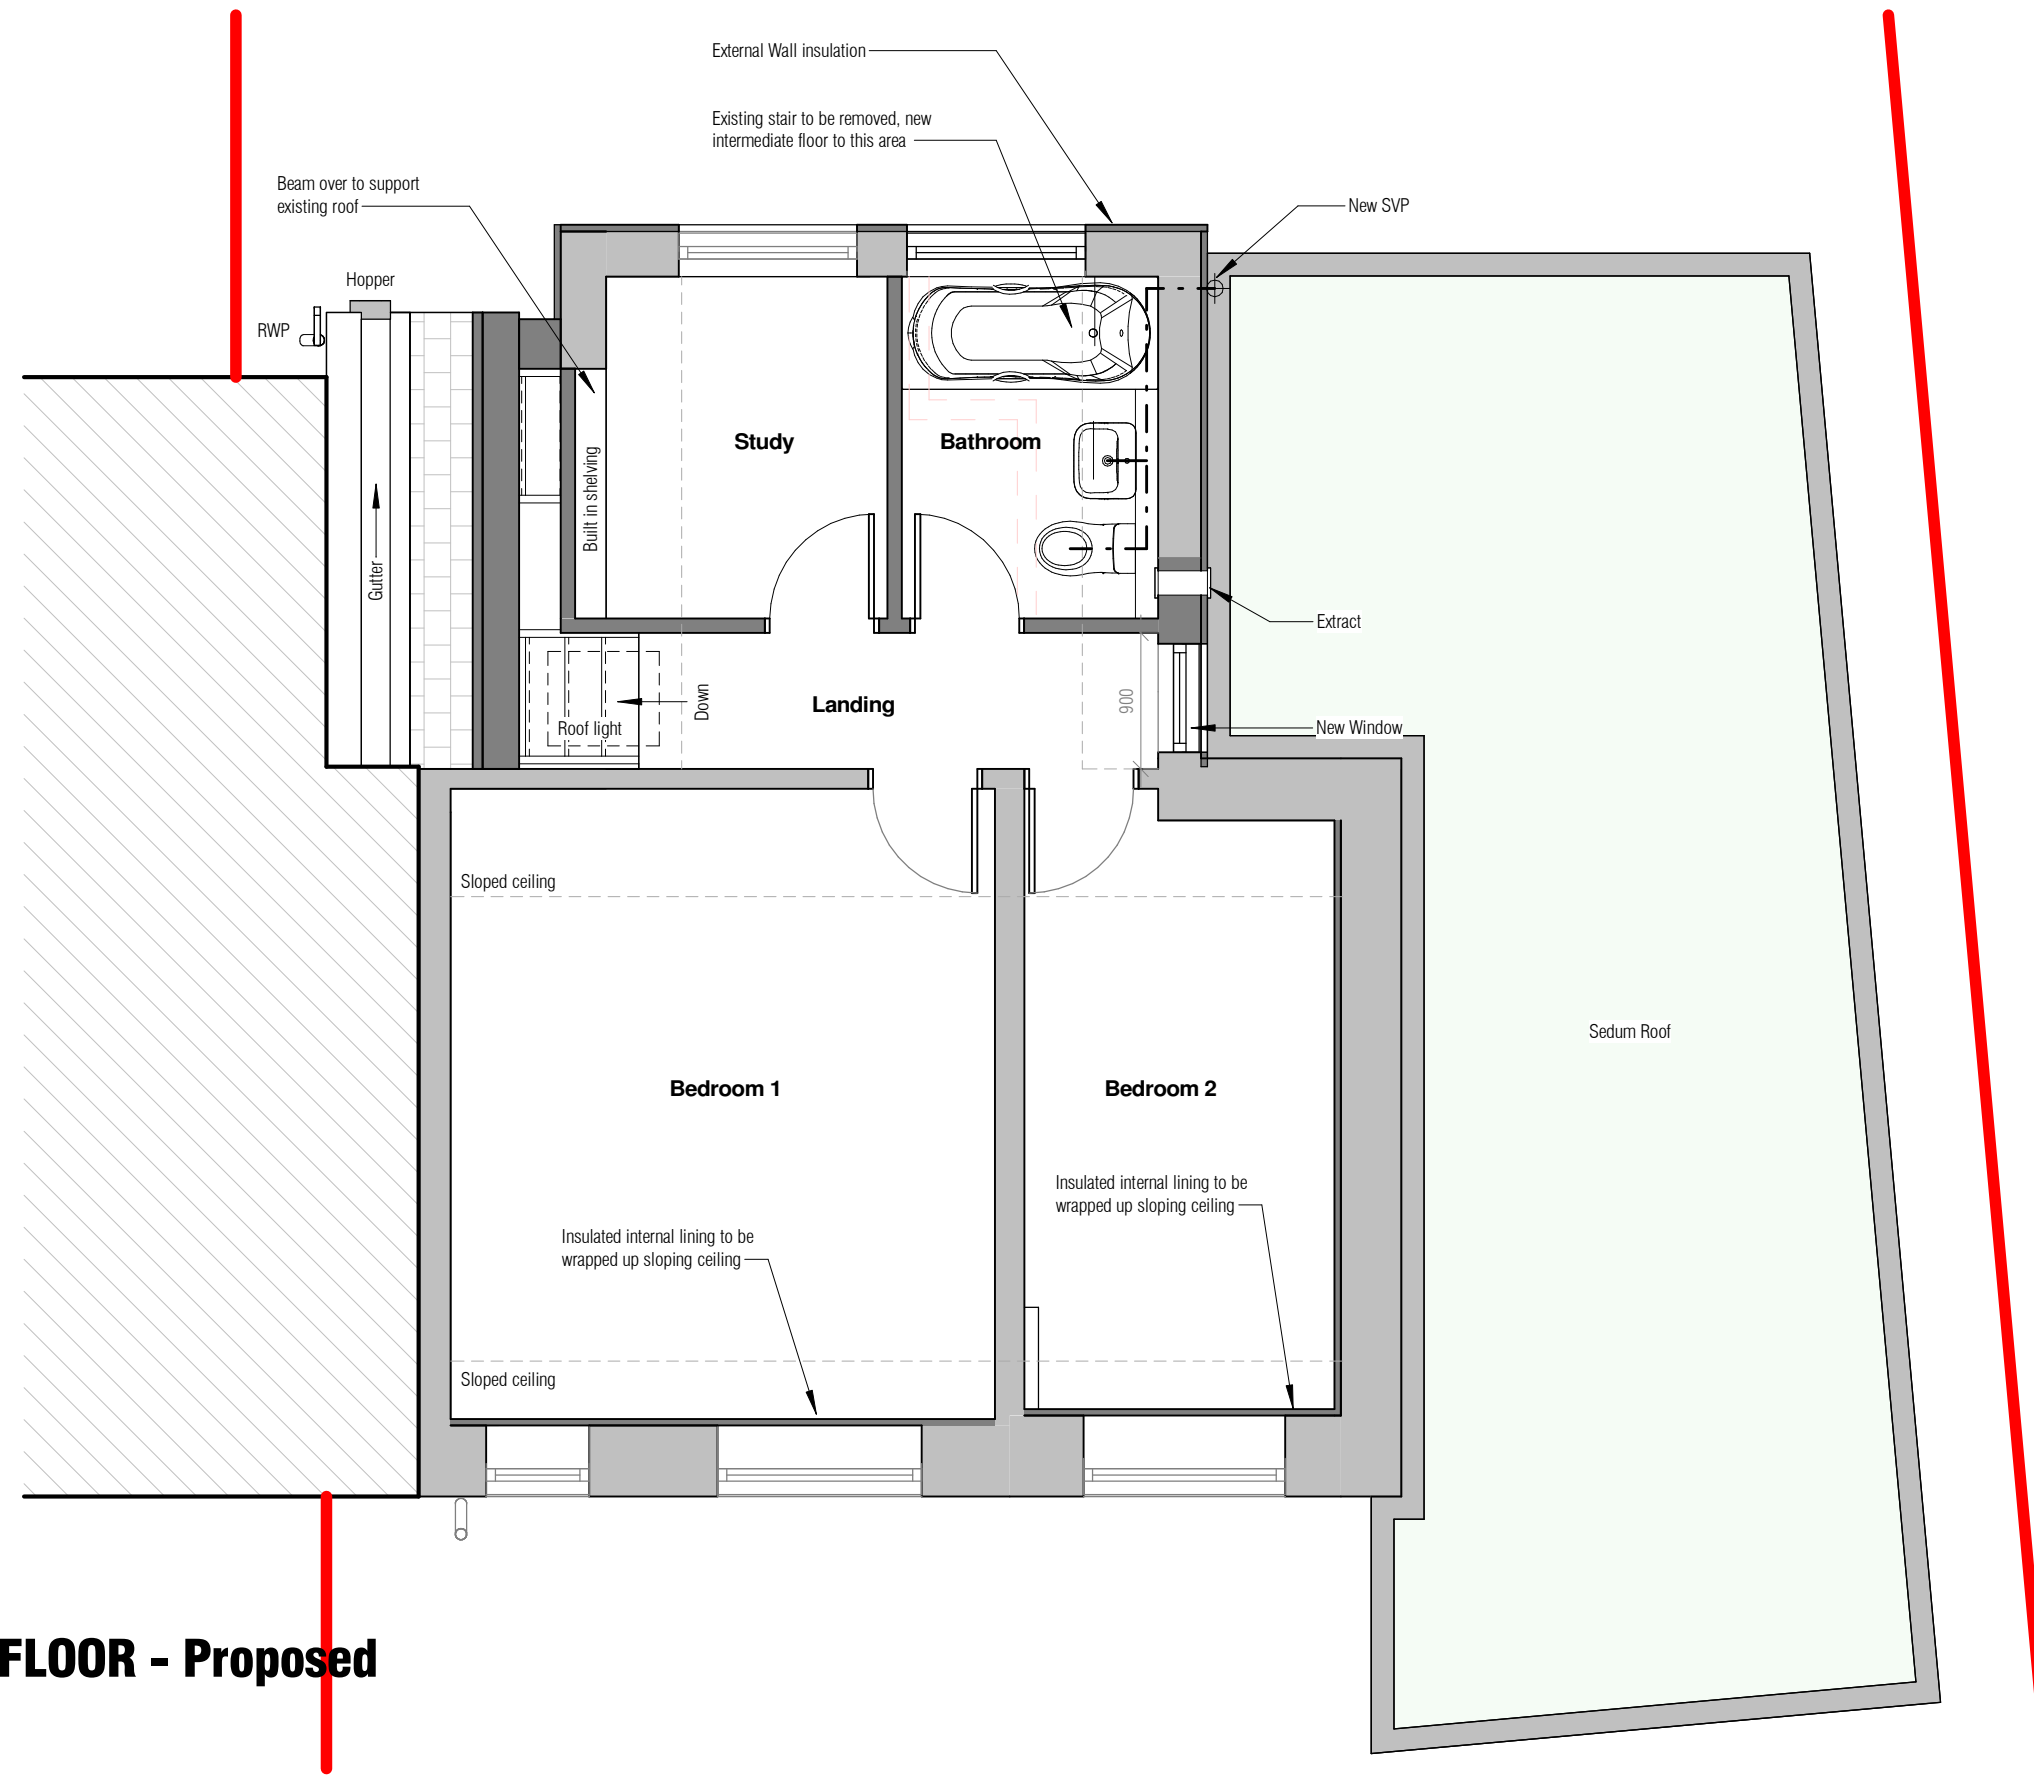

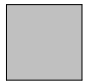FIRST FLOOR - Proposed
1 : 50

-  Existing
-  Proposed
-  Items to be Demolished