



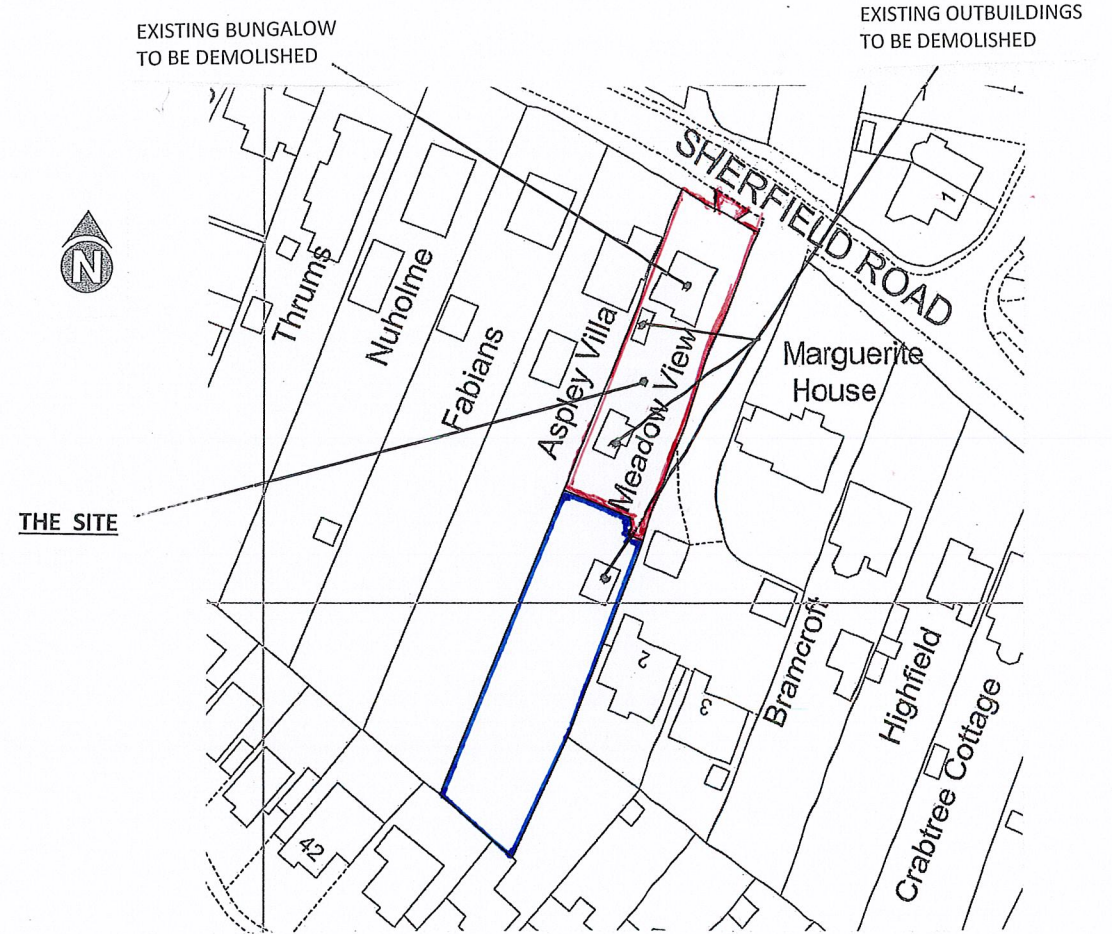

This drawing is produced for the purpose of obtaining Planning / Building regulation and forms no part of any other contract

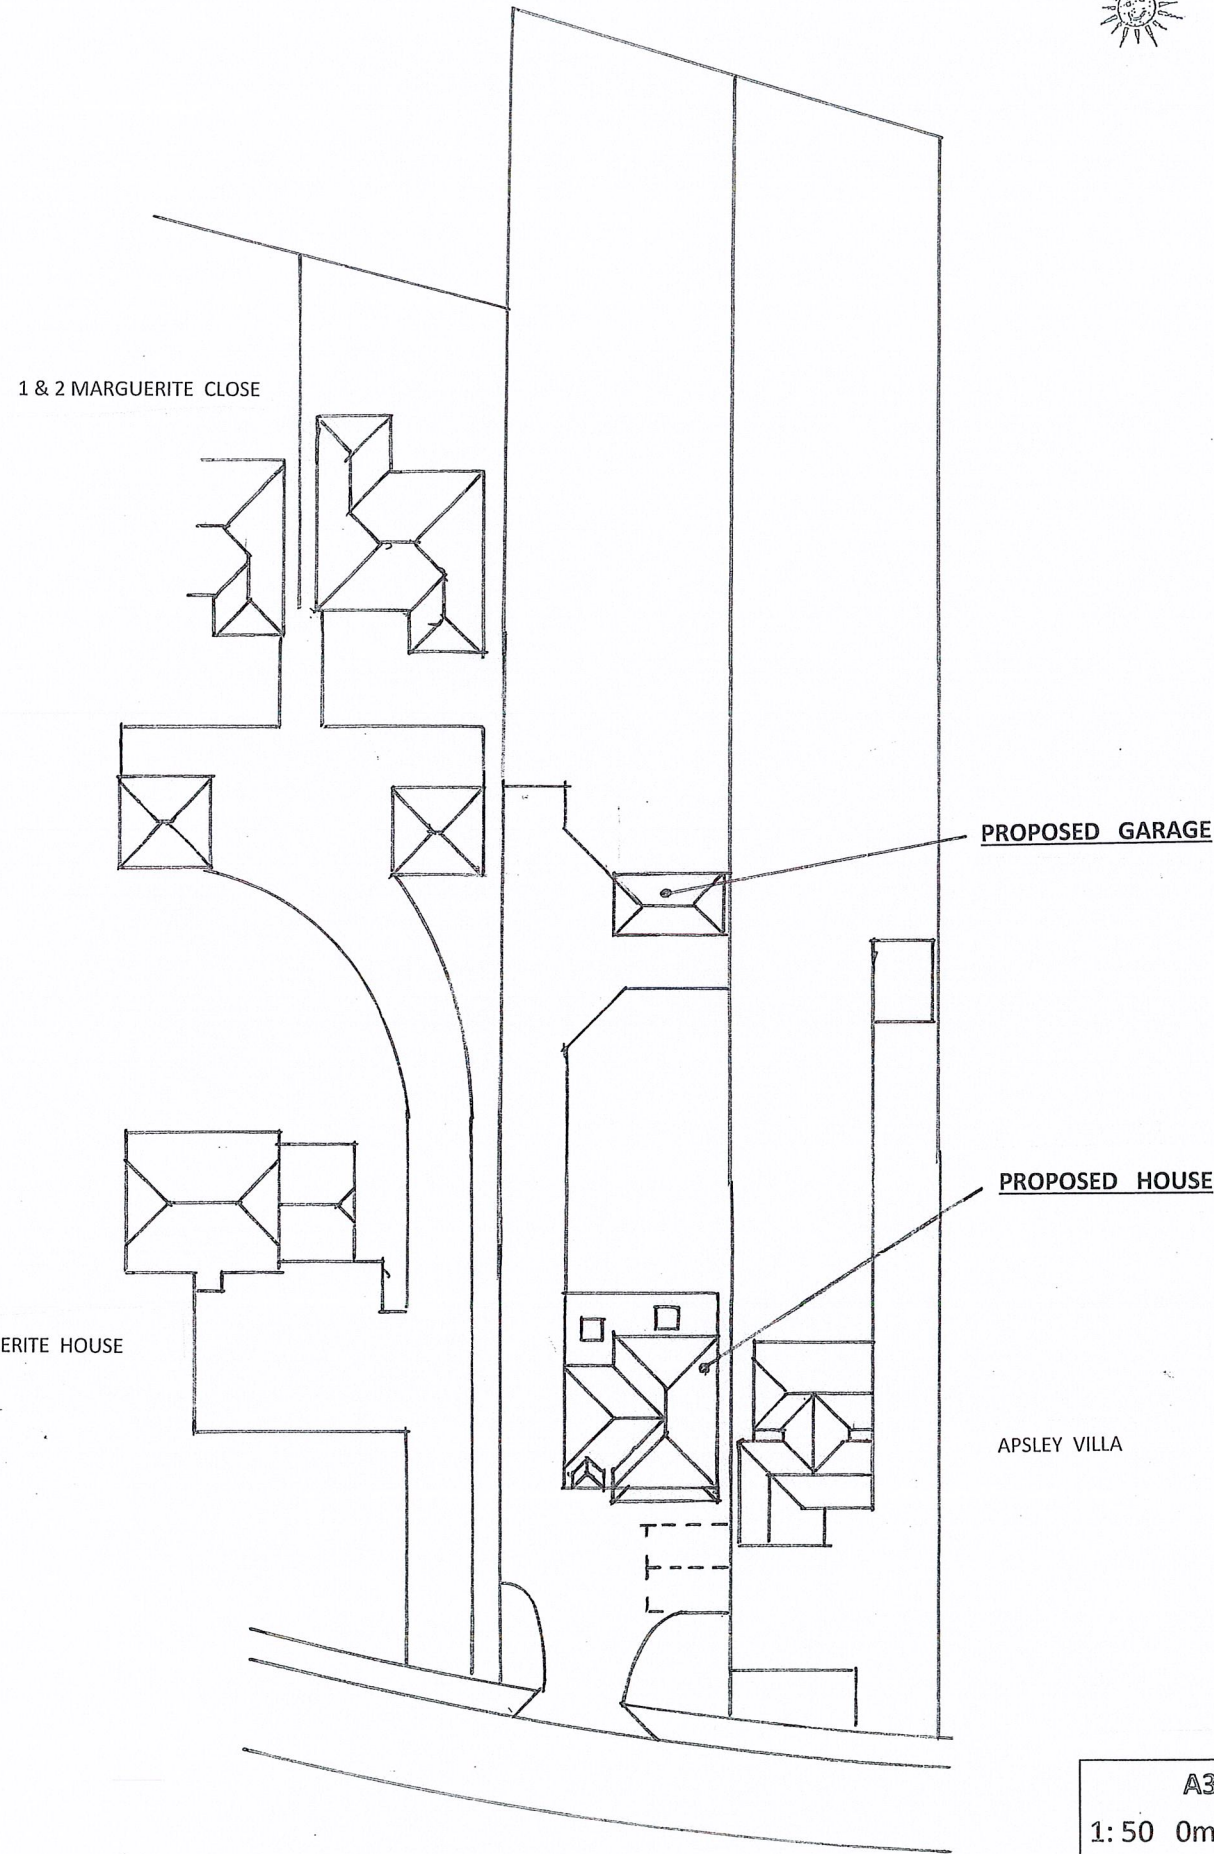

LOCATION PLAN 1:1250
 © Crown copyright 2023 All rights reserved
 Licence Number AC0000846597

Alan Wilson
 "Glebeland" Sands Road
 The Sands
 Farnham
 Surrey
 GU10 1LT
 alanjwilson0048@gmail.com
 01252 722965

BLOCK PLAN 1: 500
 © Crown copyright 2023 All rights reserved
 Licence Number AC0000846597


A3 PAPER SIZE

1: 50	0m		1m
1: 100	0m		1m
1: 500	0m		5m
1:1250	0m		10m


Client	Title	Scales	Revisions	Drg. No.
Maple Property Services Ltd.	Proposed Four Bedroom House	1: 1250		2324088/1
"Mayhill"	"Meadow View"	1: 500		
Wagon Lane	Sherfield Road			
Hook	Bramley, Tadley,			
Hampshire	Hampshire			
RG27 9EJ	RG26 5AG			
Location & Block Plans				



This drawing is produced for the purpose of obtaining Planning / Building regulation and forms no part of any other contract

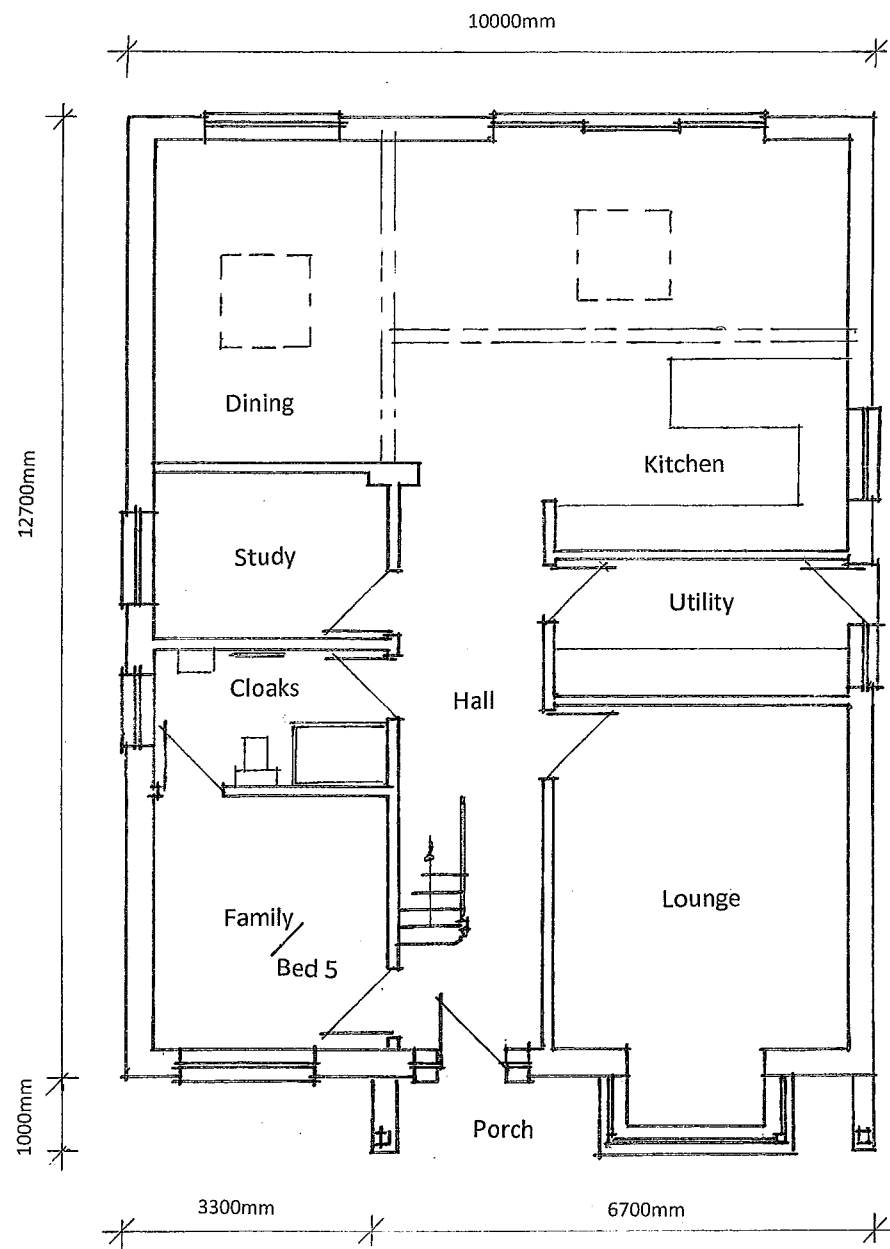

GROUND FLOOR

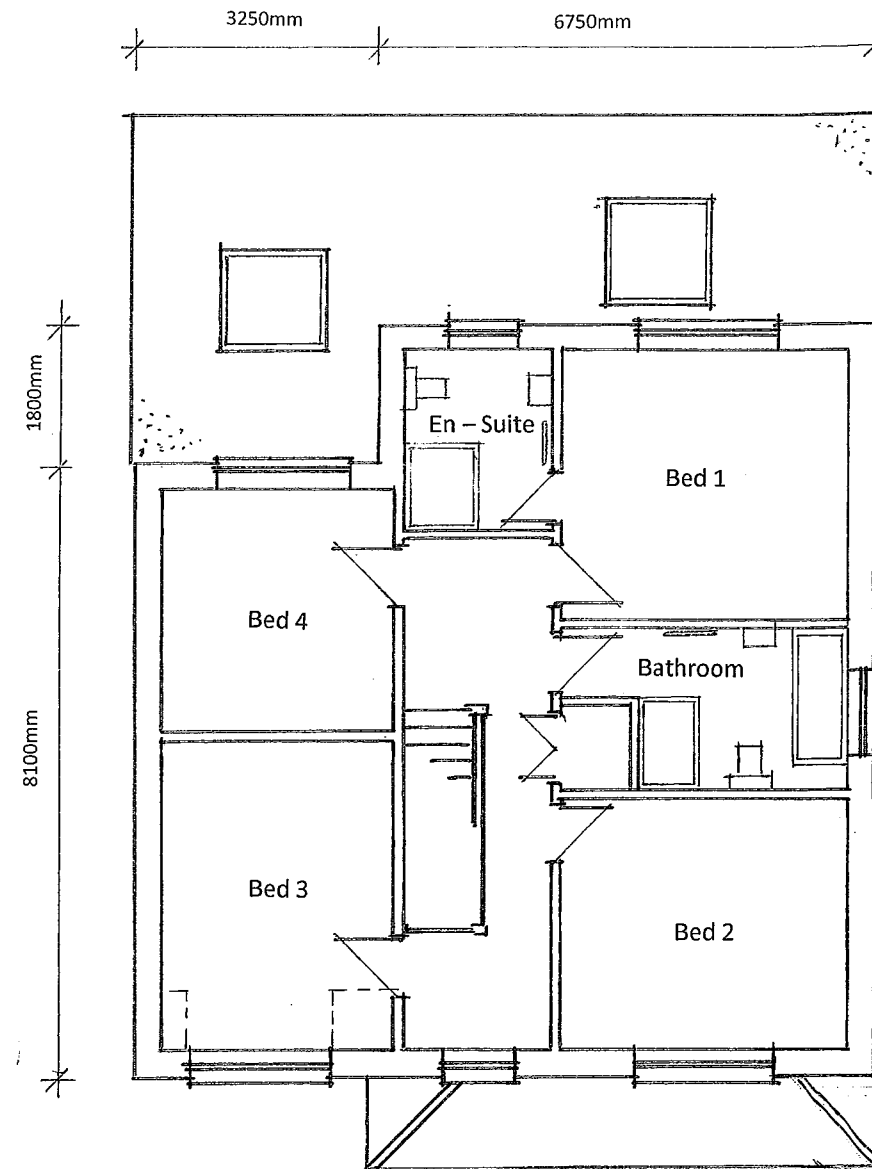

FIRST FLOOR

PROPOSED FLOOR PLANS 1:100

Alan Wilson
 "Glebeland" Sands Road
 The Sands
 Farnham
 Surrey
 GU10 1LT
 alanjwilson0048@gmail.com
 01252 722965


A3 PAPER SIZE			
1:50	0m		1m
1:100	0m		1m
1:500	0m		5m
1:1250	0m		10m

Client	Title	Scales	Revisions	Dr. No.
Maple Property Services Ltd.	Proposed Four Bedroom House	1:100		2324088/2
"Mayhill"	"Meadow View"			
Wagon Lane	Sherfield Road			
Hook	Bramley, Tadley,			
Hampshire	Hampshire			
RG27 9EJ	RG26 5AG			

Floor Plans



This drawing is produced for the purpose of obtaining Planning / Building regulation and forms no part of any other contract

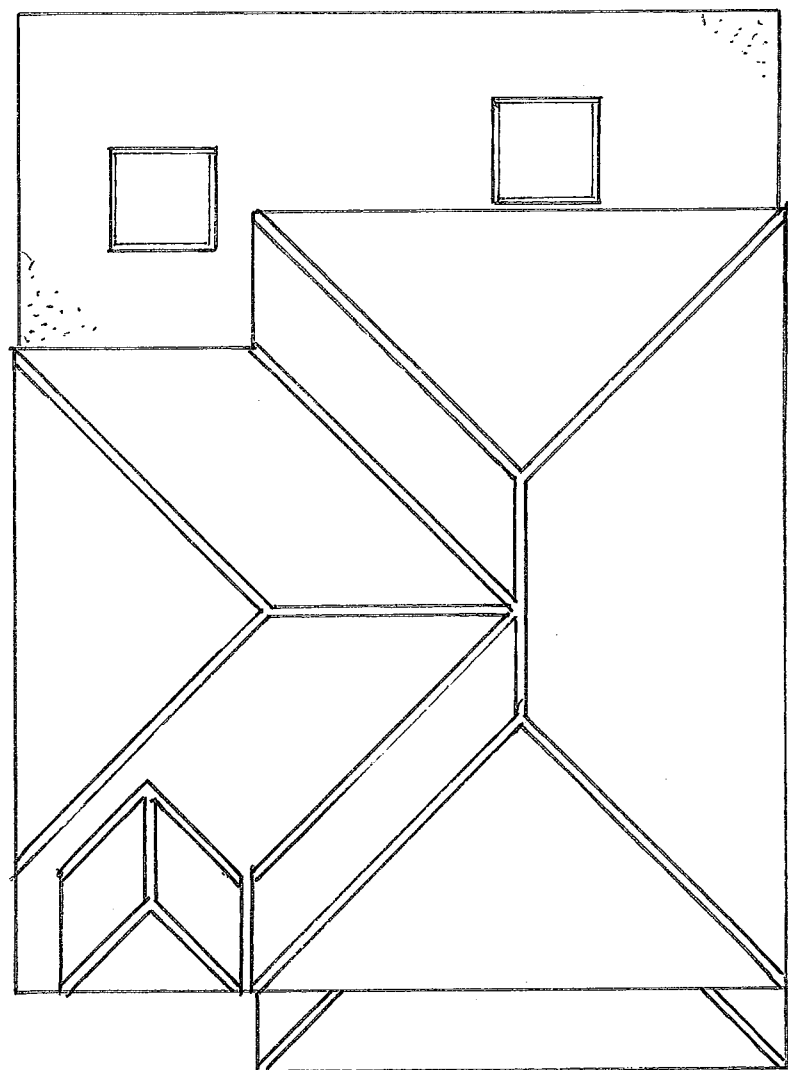

PROPOSED ROOF PLAN 1:100

Alan Wilson
 "Glebeland" Sands Road
 The Sands
 Farnham
 Surrey
 GU10 1LT
 alanjwilson0048@gmail.com
 01252 722965

A3 PAPER SIZE			
1:50	0m		1m
1:100	0m		1m
1:500	0m		5m
1:1250	0m		10m


Client	Title	Scales	Revisions	Dr. No.
Maple Property Services Ltd.	Proposed Four Bedroom House	1:100		2324088/3
"Mayhill"	"Meadow View"			
Wagon Lane	Sherfield Road			
Hook	Bramley, Tadley,			
Hampshire	Hampshire			
RG27 9EJ	RG26 5AG			
Roof Plans				




This drawing is produced for the purpose of obtaining Planning / Building regulation and forms no part of any other contract




FRONT

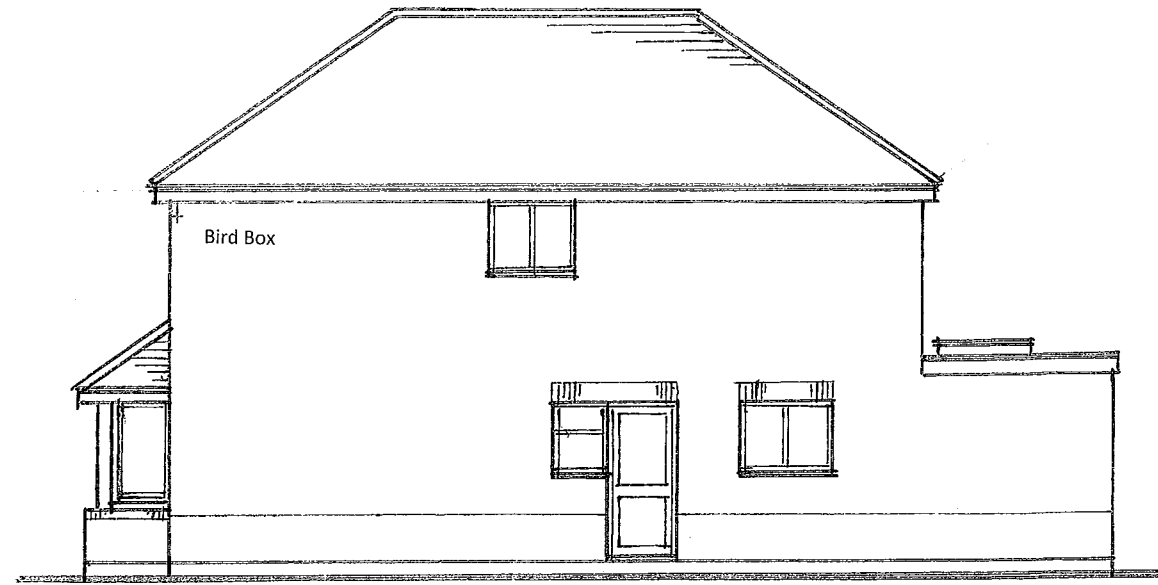

SIDE

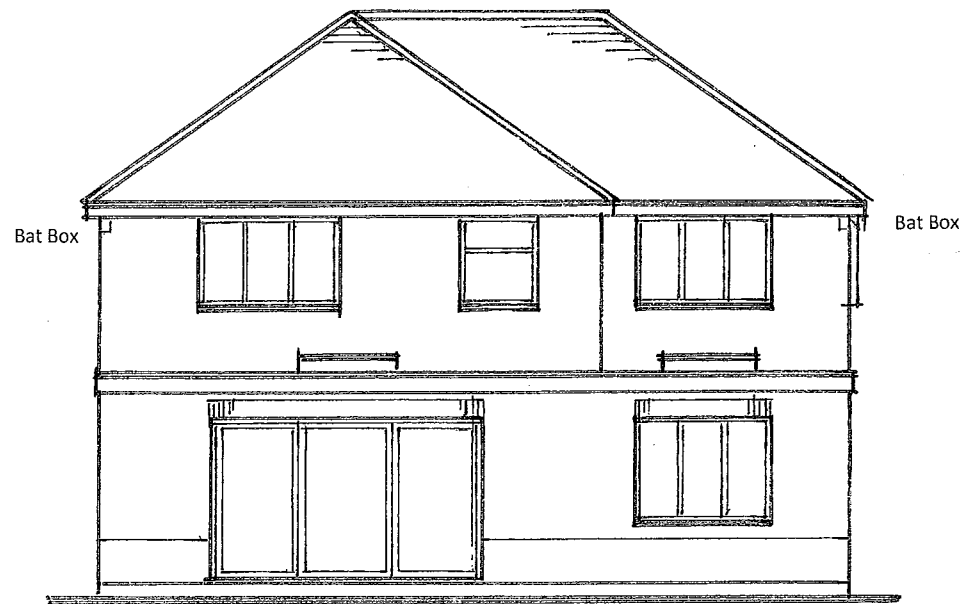

REAR

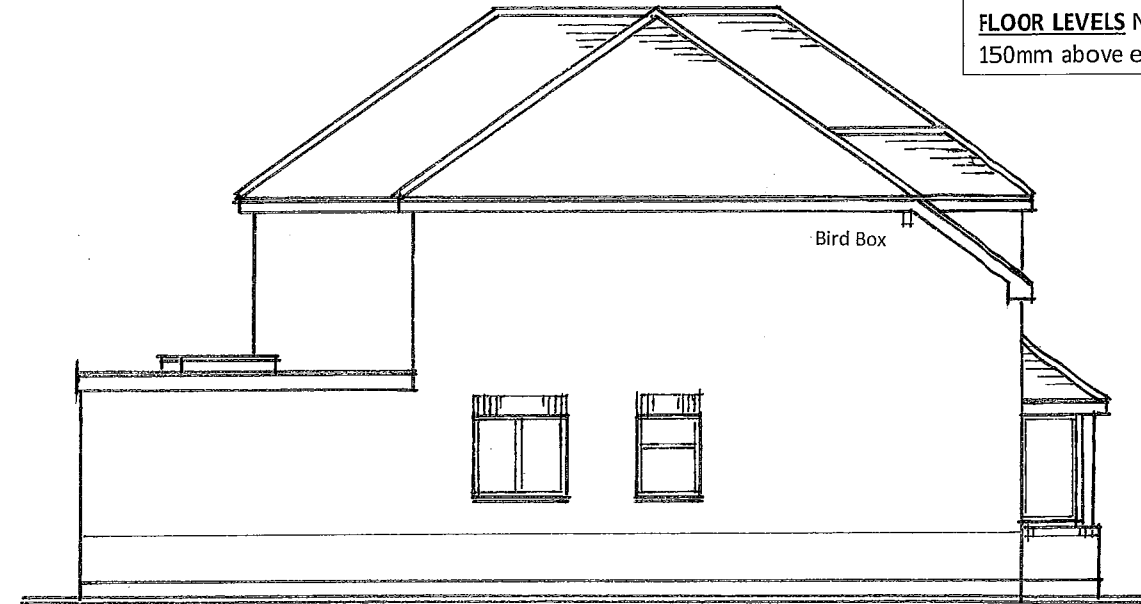

SIDE

GENERAL NOTES:
ROOF Tiled main & porch roofs with rear single storey flat roof with roof-lights
WALLS Brickwork, contrasting brick plinth & soldier course over openings
WINDOWS & DOORS Double glazed units in UPVC or PCA frames.
FLOOR LEVELS New floor level to be 150mm above existing ground level.

PROPOSED ELEVATIONS 1:100


Alan Wilson
 "Glebeland" Sands Road
 The Sands
 Farnham
 Surrey
 GU10 1LT
 alanwilson0048@gmail.com
 01252 722965

A3 PAPER SIZE			
1: 50	0m		1m
1: 100	0m		1m
1: 500	0m		5m
1:1250	0m		10m


Client	Title	Scales	Revisions	Drng. No.
Maple Property Services Ltd.	Proposed Four Bedroom House	1: 100		2324088/4
"Mayhill"	"Meadow View"			
Wagon Lane	Sherfield Road			
Hook	Bramley, Tadley,			
Hampshire	Hampshire			
RG27 9EJ	RG26 5AG			
Elevations				




This drawing is produced for the purpose of obtaining Planning / Building regulation and forms no part of any other contract

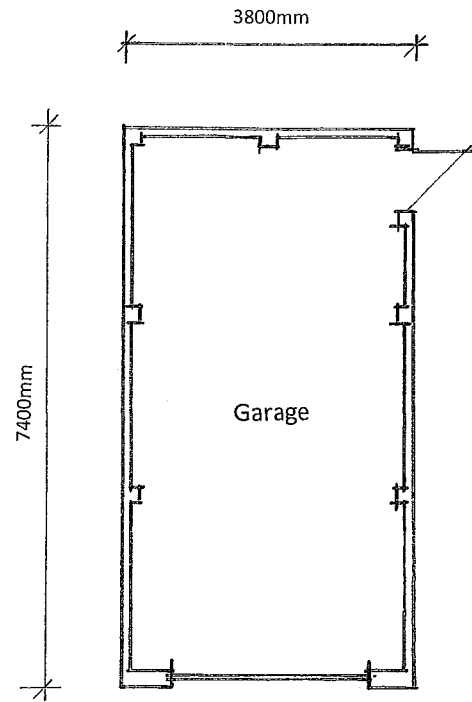


PROPOSED FLOOR PLANS 1:100

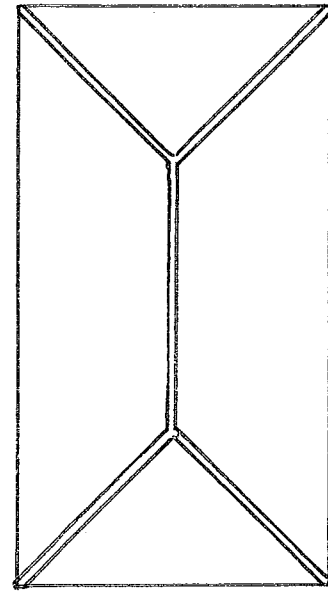


PROPOSED ROOF PLAN 1:100

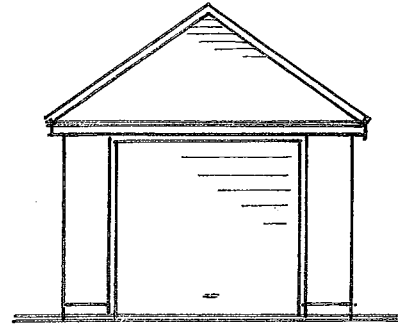


FRONT

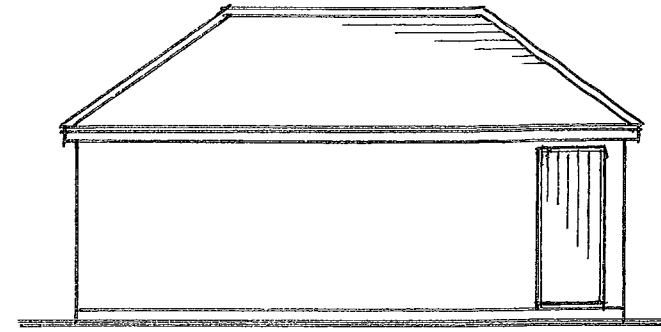

SIDE

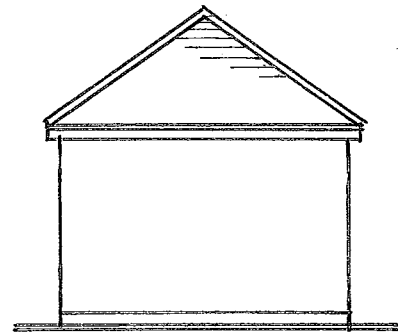

REAR

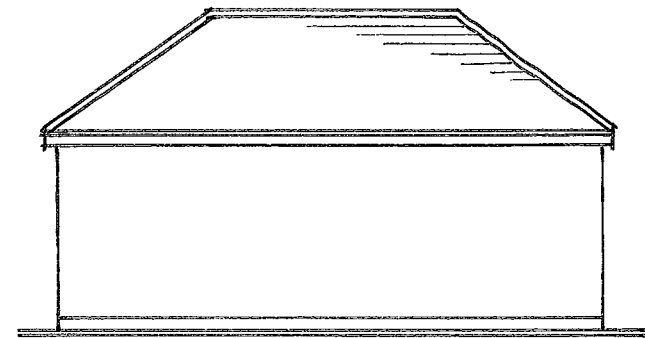

SIDE

PROPOSED ELEVATIONS 1:100

GENERAL NOTES: Garage

ROOF Tiles to match Proposed House
WALLS Brickwork to match Proposed House
DOORS Framed & Braced door in UPVC frame. "Garador" up & over garage door
LEVELS The site is flat and the new floor level will be 150mm above existing ground level

Alan Wilson
 "Glebeland" Sands Road
 The Sands
 Farnham
 Surrey
 GU10 1LT
 alanjwilson0048@gmail.com
 01252 722965


A3 PAPER SIZE

1: 50	0m		1m
1: 100	0m		1m
1: 500	0m		5m
1:1250	0m		10m

Client	Title	Scales	Revisions	Drg. No.
Maple Property Services Ltd. "Mayhill" Wagon Lane Hook Hampshire RG27 9EJ	Proposed Four Bedroom House "Meadow View" Sherfield Road Bramley, Tadley, Hampshire RG26 SAG	1: 100		2324088/5
Garage Plans & Elevations				



This drawing is produced for the purpose of obtaining Planning / Building regulation and forms no part of any other contract

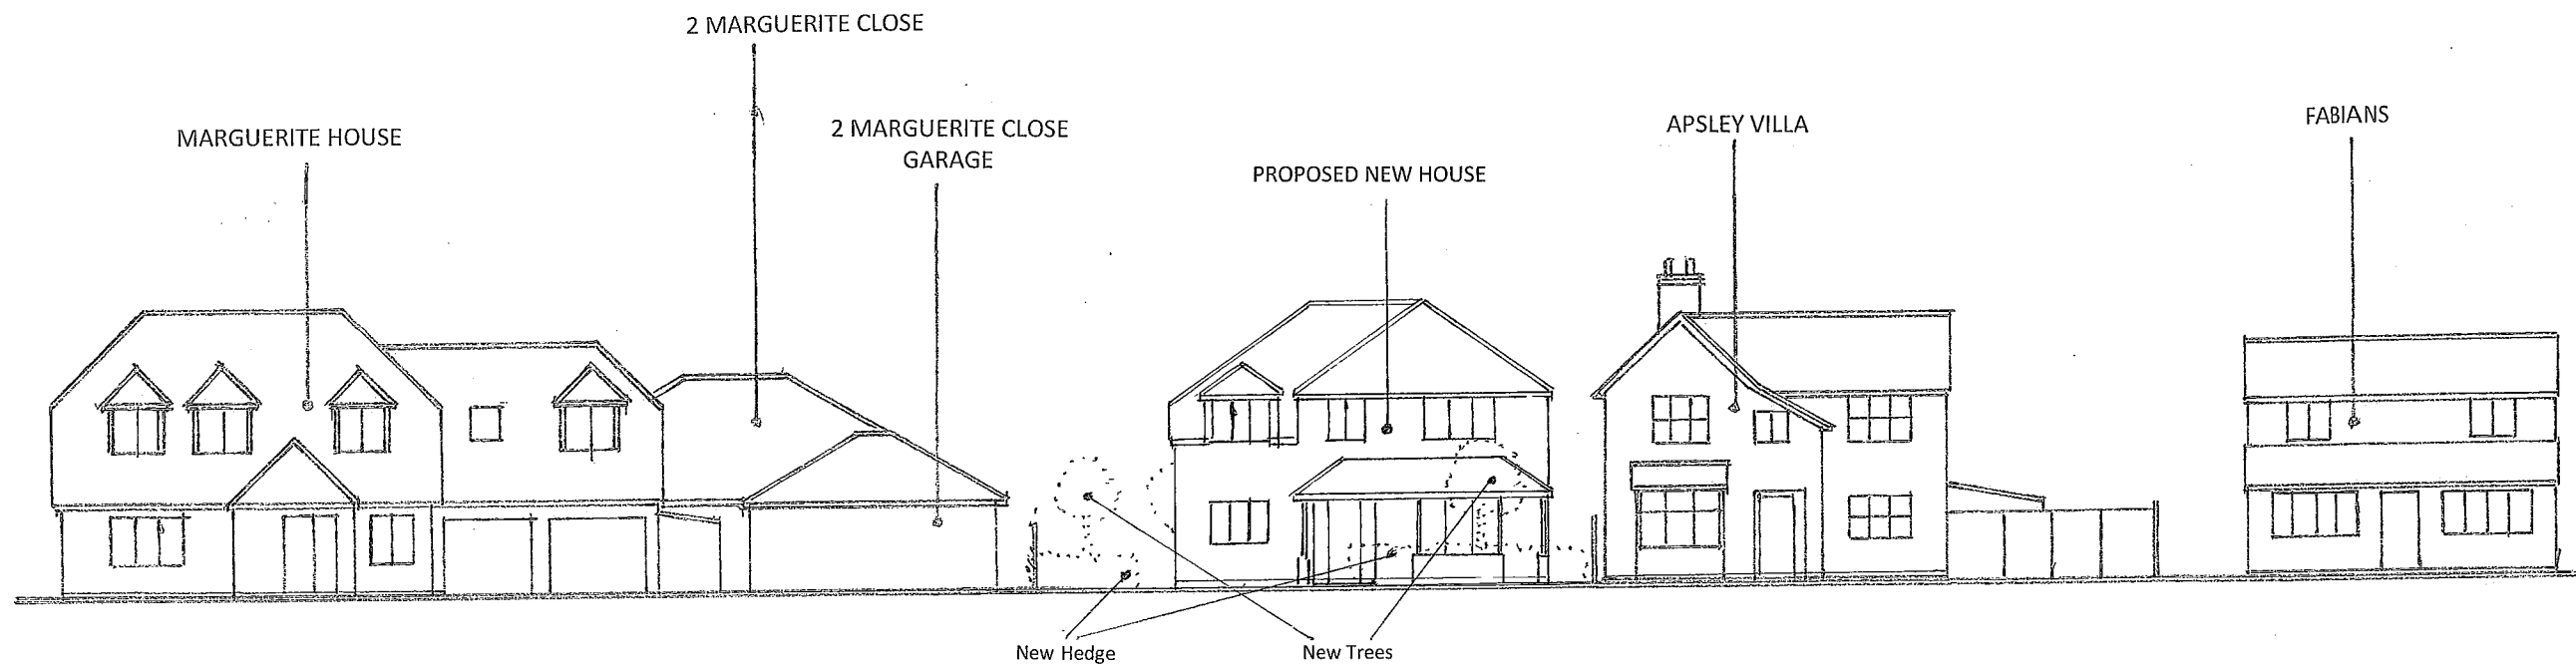


STREET SCENE 1 : 200

Alan Wilson
 "Glebeland" Sands Road
 The Sands
 Farnham
 Surrey
 GU10 1LT
 alanjwilson0048@gmail.com
 01252 722965

A3 PAPER SIZE			
1:50	0m		1m
1:100	0m		1m
1:500	0m		5m
1:1250	0m		10m

Client	Title	Scales	Revisions	Dr. No.
Maple Property Services Ltd.	Proposed Four Bedroom House	1:200		2324088/6
"Mayhill"	"Meadow View"			
Wagon Lane	Sherfield Road			
Hook	Bramley, Tadley,			
Hampshire	Hampshire			
RG27 9EJ	RG26 5AG			
		Street Scene		

This drawing is produced for the purpose of obtaining Planning / Building regulation and forms no part of any other contract

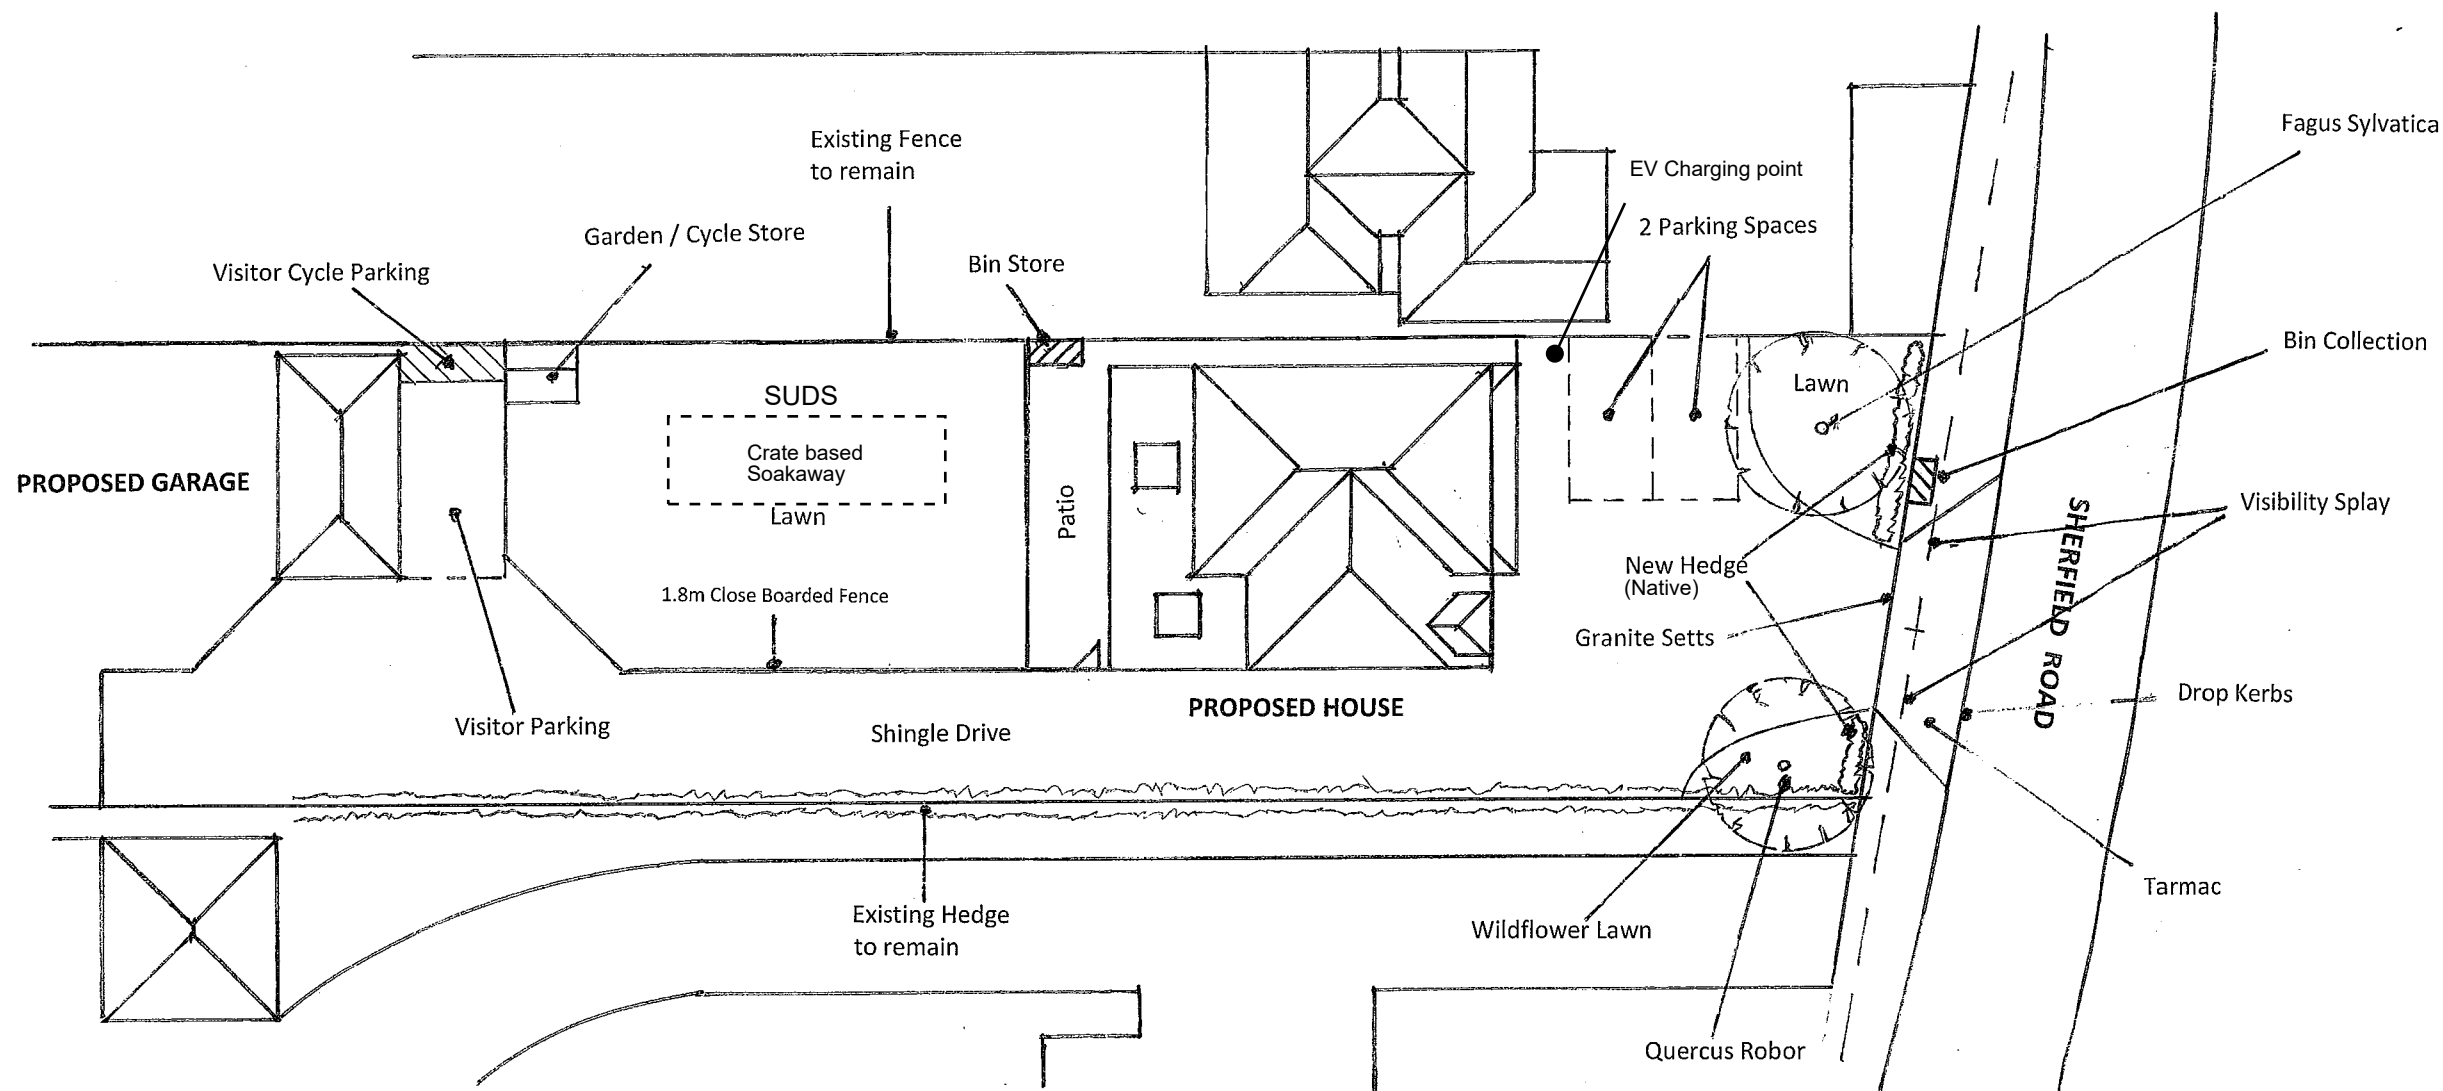

GENERAL LAYOUT 1: 250

Alan Wilson
"Glebeland" Sands Road
The Sands
Farnham
Surrey
GU10 1LT
alanjwilson0048@gmail.com
01252 722965

A3 PAPER SIZE			
1: 50	0m		1m
1: 100	0m		1m
1: 500	0m		5m
1: 1250	0m		10m

Client	Title	Scales	Revisions	Drg. No.
Maple Property Services Ltd. "Mayhill" Wagon Lane Hook Hampshire RG27 9EJ	Proposed Four Bedroom House "Meadow View" Sherfield Road Bramley, Tadley, Hampshire RG26 5AG	NTS		2324088/7
General Layout				