



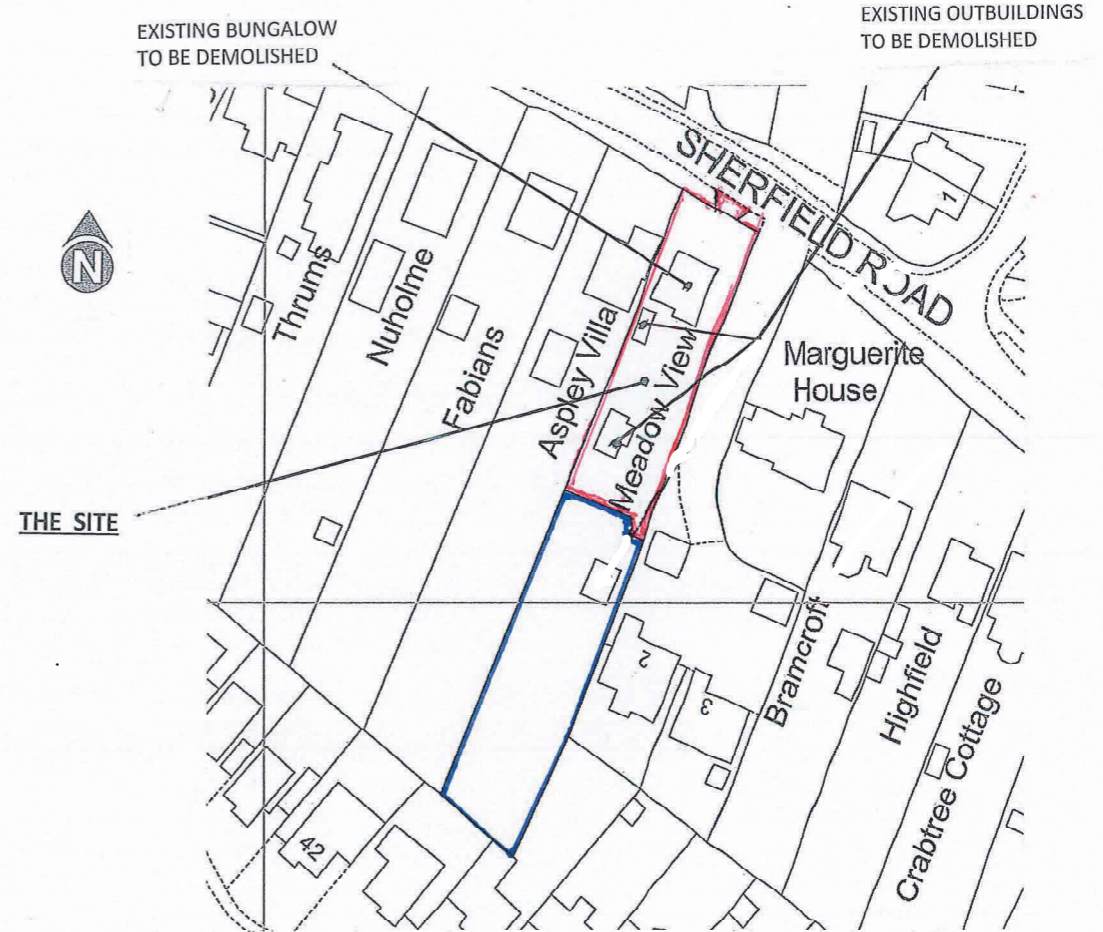

This drawing is produced for the purpose of obtaining Planning / Building regulation and forms no part of any other contract

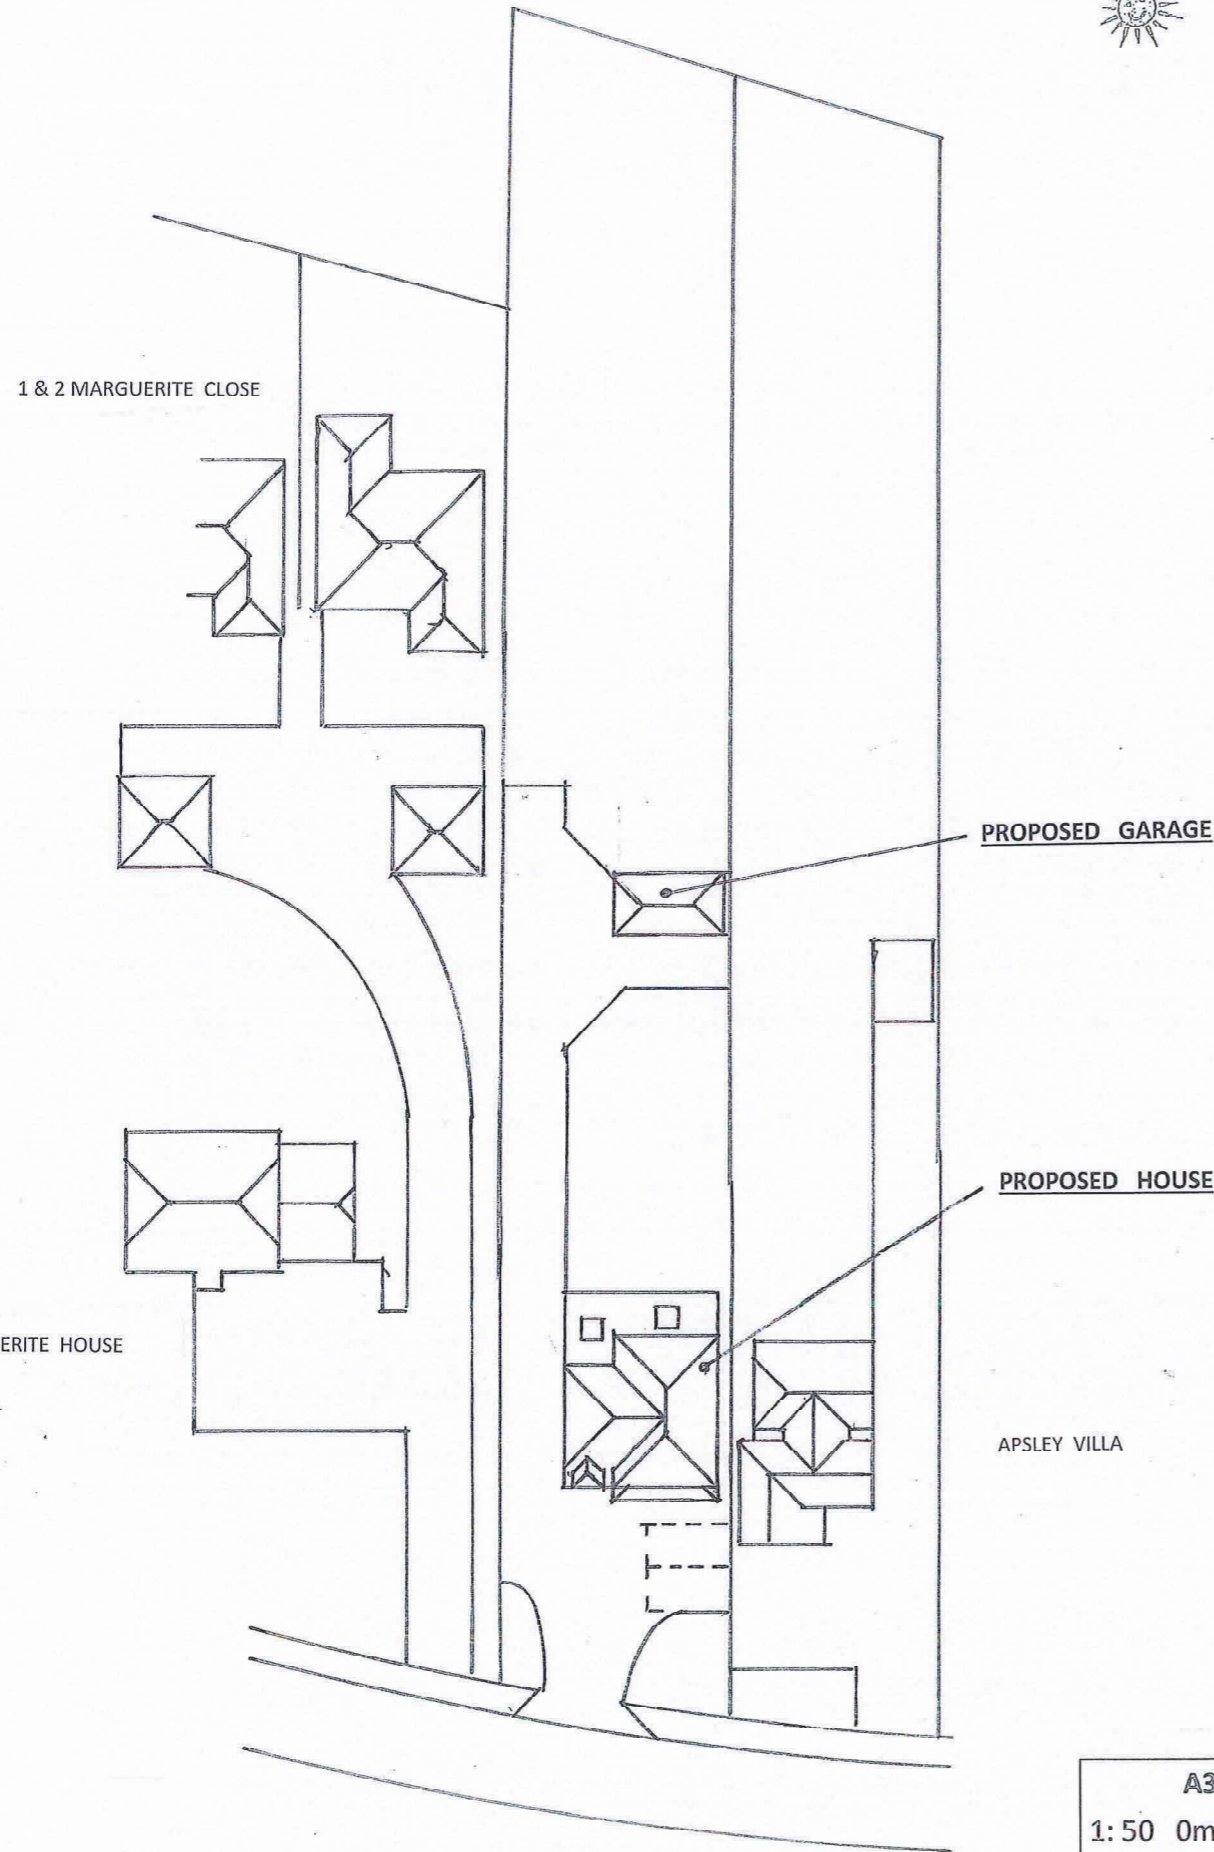

LOCATION PLAN 1:1250
 © Crown copyright 2023 All rights reserved
 Licence Number AC0000846597

Alan Wilson
 "Glebeland" Sands Road
 The Sands
 Farnham
 Surrey
 GU10 1LT
 alanjwilson0048@gmail.com
 01252 722965

BLOCK PLAN 1: 500
 © Crown copyright 2023 All rights reserved
 Licence Number AC0000846597

A3 PAPER SIZE

1: 50	0m		1m
1: 100	0m		1m
1: 500	0m		5m
1:1250	0m		10m

Client	Title	Scales	Revisions	Drg. No.
Maple Property Services Ltd.	Proposed Four Bedroom House	1: 1250		2324088/1
"Mayhill"	"Meadow View"	1: 500		
Wagon Lane	Sherfield Road			
Hook	Bramley, Tadley,			
Hampshire	Hampshire			
RG27 9EJ	RG26 5AG			

Location & Block Plans