



(803) - EXISTING SITE

A
1 LAYOUT PLAN
1:100

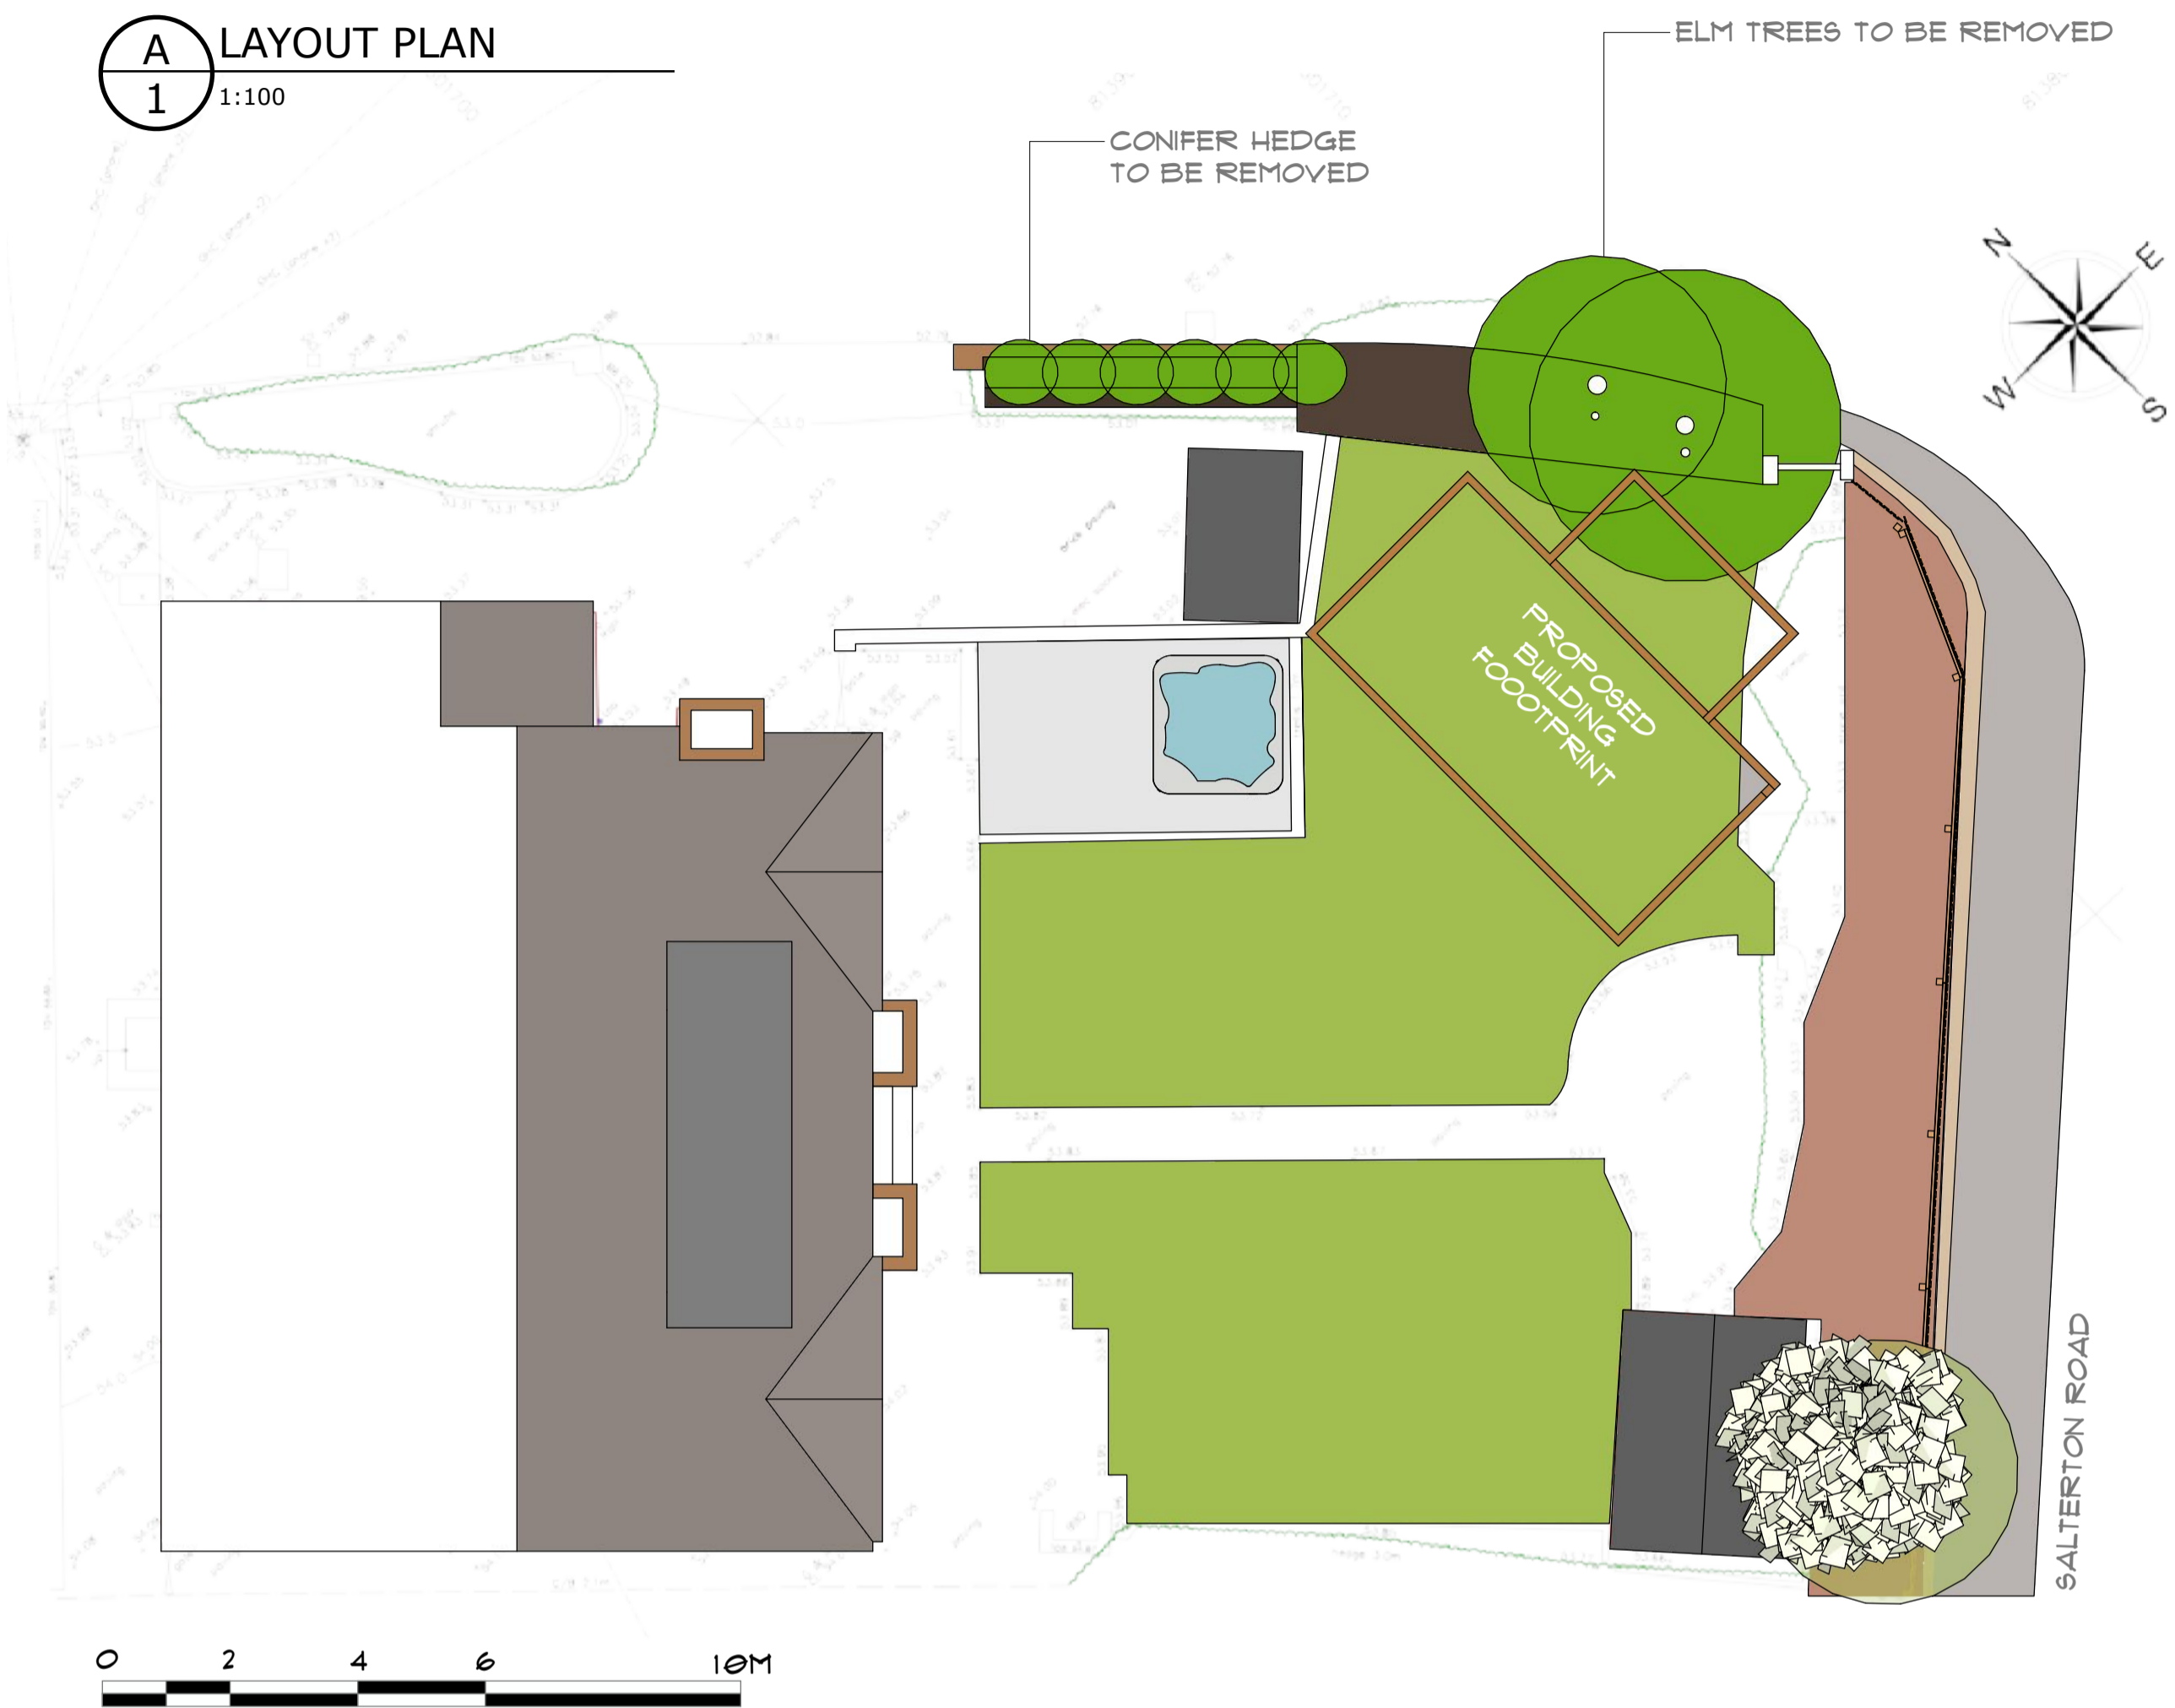

EXISTING SECTION OF THE BOUNDARY VEGETATION IS AN UNTIDY CONDITION & CONSISTS OF A MIXTURE OF INVASIVE IVY, DECEASED ELM TREES & SMALL CONIFER HEDGE.

SC
3 SALTERTON ROAD VIEW
1-100

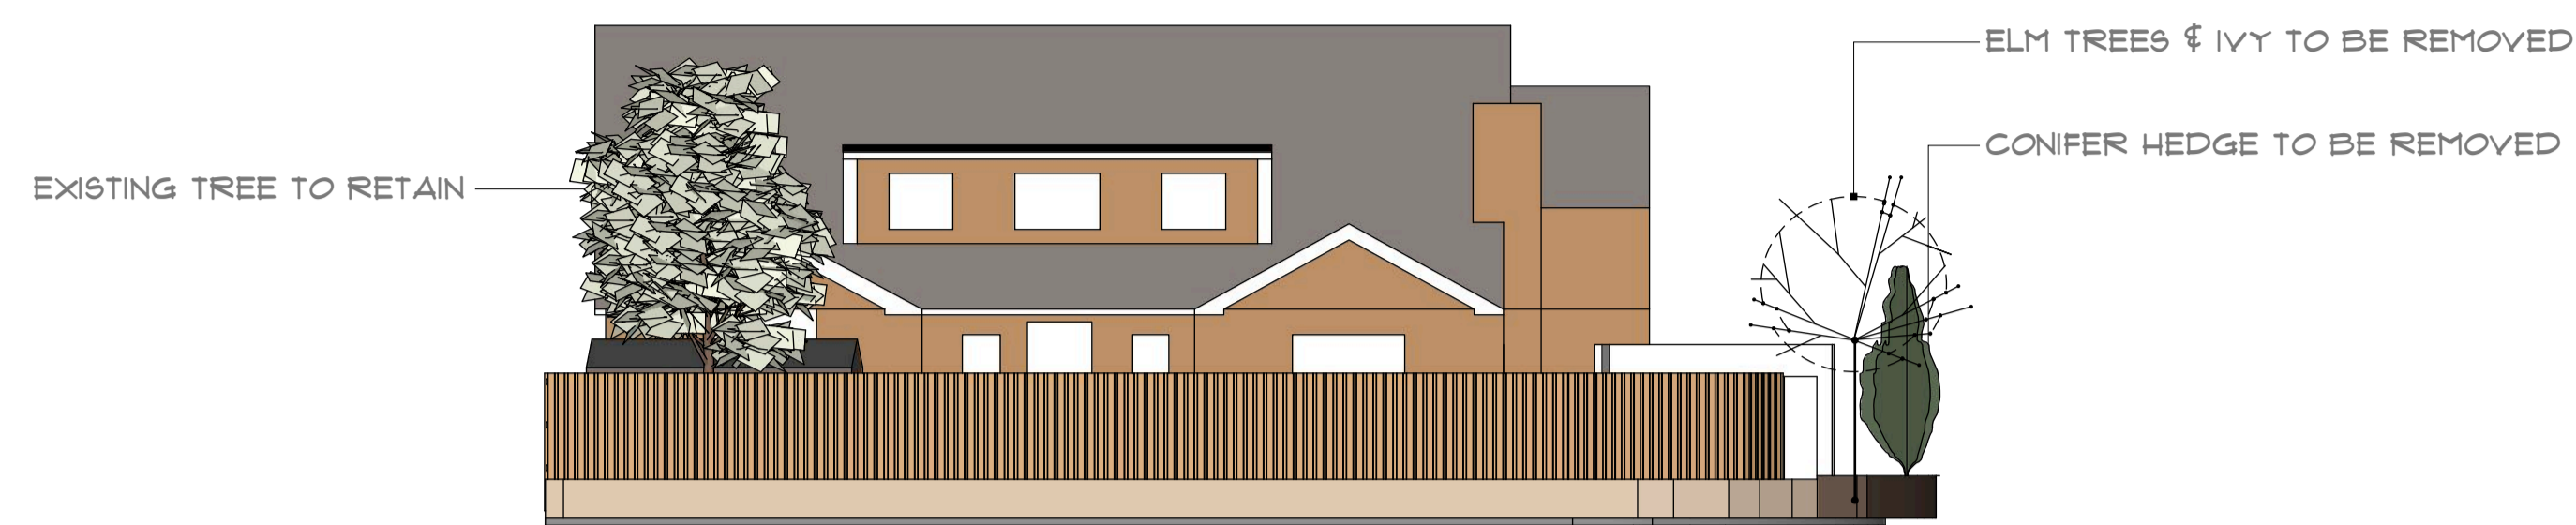

SC
4 RICHMOND ROAD VIEW
1-100



CLIENT
(803)-Mr & Mrs Carter
1 Richmond Road
Exmouth
Devon
EX8 2NB

Tel:07968759583

PROJECT
Timber bike collection building

DRAWN BY LDM DATE 25.11.2023

ISSUE 25.11.2023

SCALE 1-100 @A1

DESCRIPTION Existing site



Laurence Mitchell Ltd
The Studio
40 Bedlands Lane
Budleigh Salterton
Devon
EX96QN

T: 01395 446688
M: 07970886701
W: www.laurence-mitchell.co.uk

CUSTOMER SIGN OFF	DATE:	
SIGNATURE: _____	REV:	B

Do NOT scale from this drawing. Any variations to be notified & reported to LM Ltd. Copyright: NOT to be reproduced or copied in anyway, without written permission from LM Ltd
40 Bedlands Lane Budleigh Salterton Devon EX96QN 01395 446688 or 07970886701.