




THIS DRAWING IS COPYRIGHT
 Contractors and Consultants must check all dimensions on site.
 Any discrepancies to be reported to Laurence Associates before
 work proceeds. This drawing shall be used only for the purpose
 intended.
 PLEASE DO NOT SCALE FOR CONSTRUCTION PURPOSES.

Notes:
 — Site Area: 1,153.15m²
 — Public Right of Way

Rev.	Description	Drawn	Date

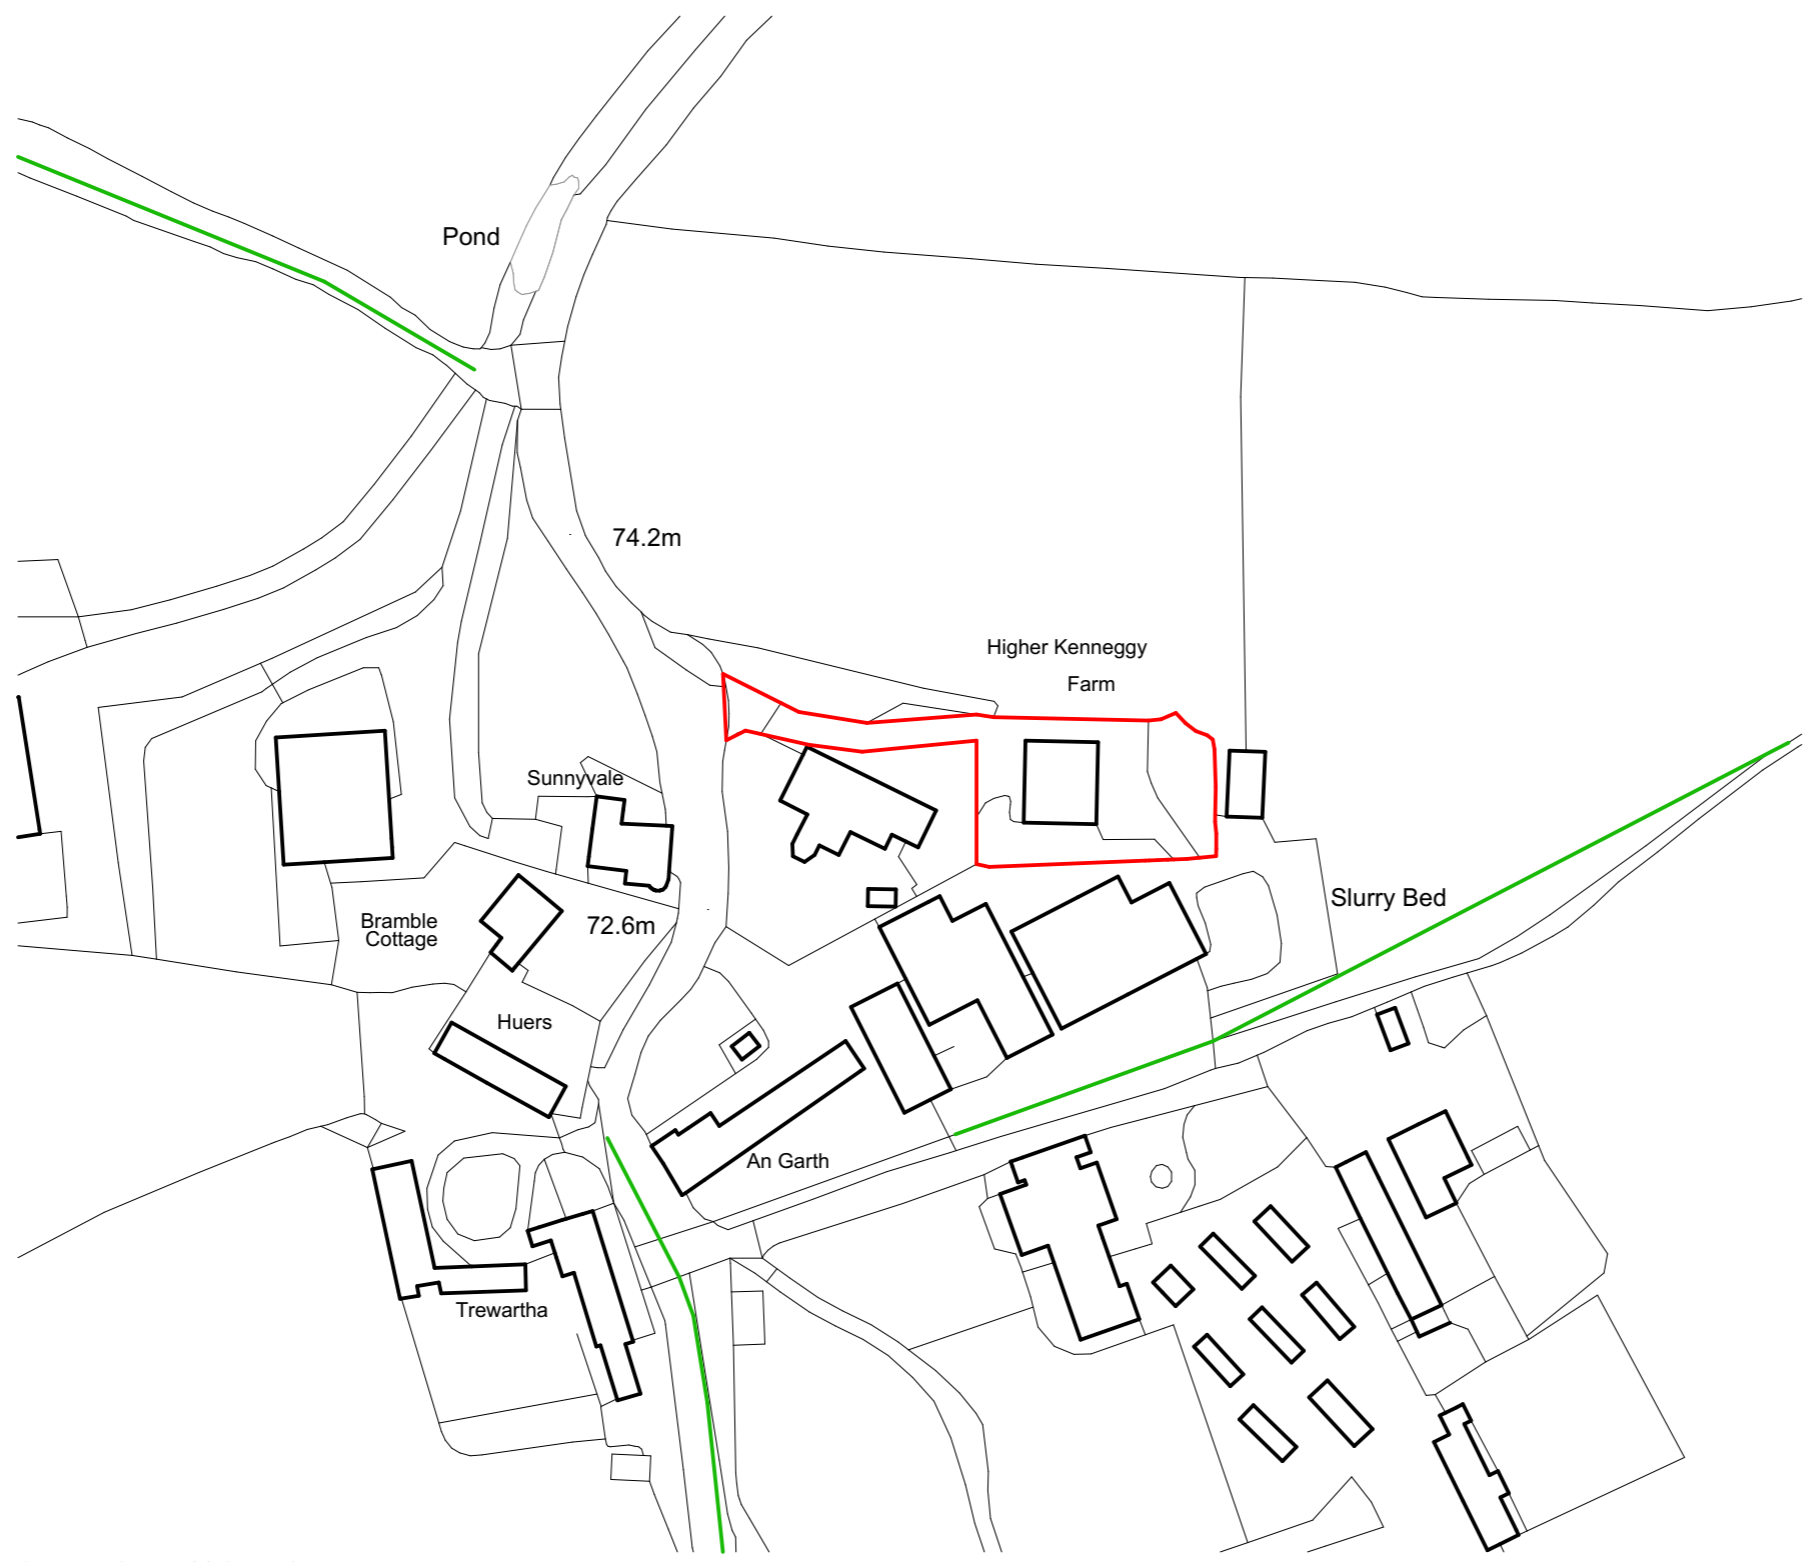

Ordnance Survey, (c) Crown Copyright 2023. All rights reserved. Licence number 100022432



planning
 architecture
 landscape

t: +44(0)1872 225 259
 e: hello@laurenceassociates.co.uk
 w: www.laurenceassociates.co.uk

Project Title:
PERMISSION IN PRINCIPLE

Project Address:
 Higher Kenneggy Farm
 Rosudgeon
 TR20 9AU

Client:
 Mr & Mrs Armitage-Phillips

Drawing Title:
 LOCATION PLAN

Scale: 1:1250@A3 Drawn: NR

Date: 11/23 Checked:

Drawing No: 23067-PL-00-01 Rev:

PLANNING

LOCATION PLAN
1:1250

