


THE CONTRACTOR MUST VERIFY ALL DIMENSIONS ON SITE BEFORE MAKING SHOP DRAWINGS OR COMMENCING WORK OF ANY KIND. NO DIMENSIONS TO BE SCALED FROM THIS DRAWING.

| No. | Date | Description |
|-----|----------|------------------------------------|
| D1 | 17.08.23 | Revised following client comments |
| D2 | 07.09.23 | Revised following client comments |
| D3 | 06.10.23 | Revised following client comments |
| P1 | 06.11.23 | Draft Planning for Client Approval |
| P2 | 13.11.23 | Planning Submission |

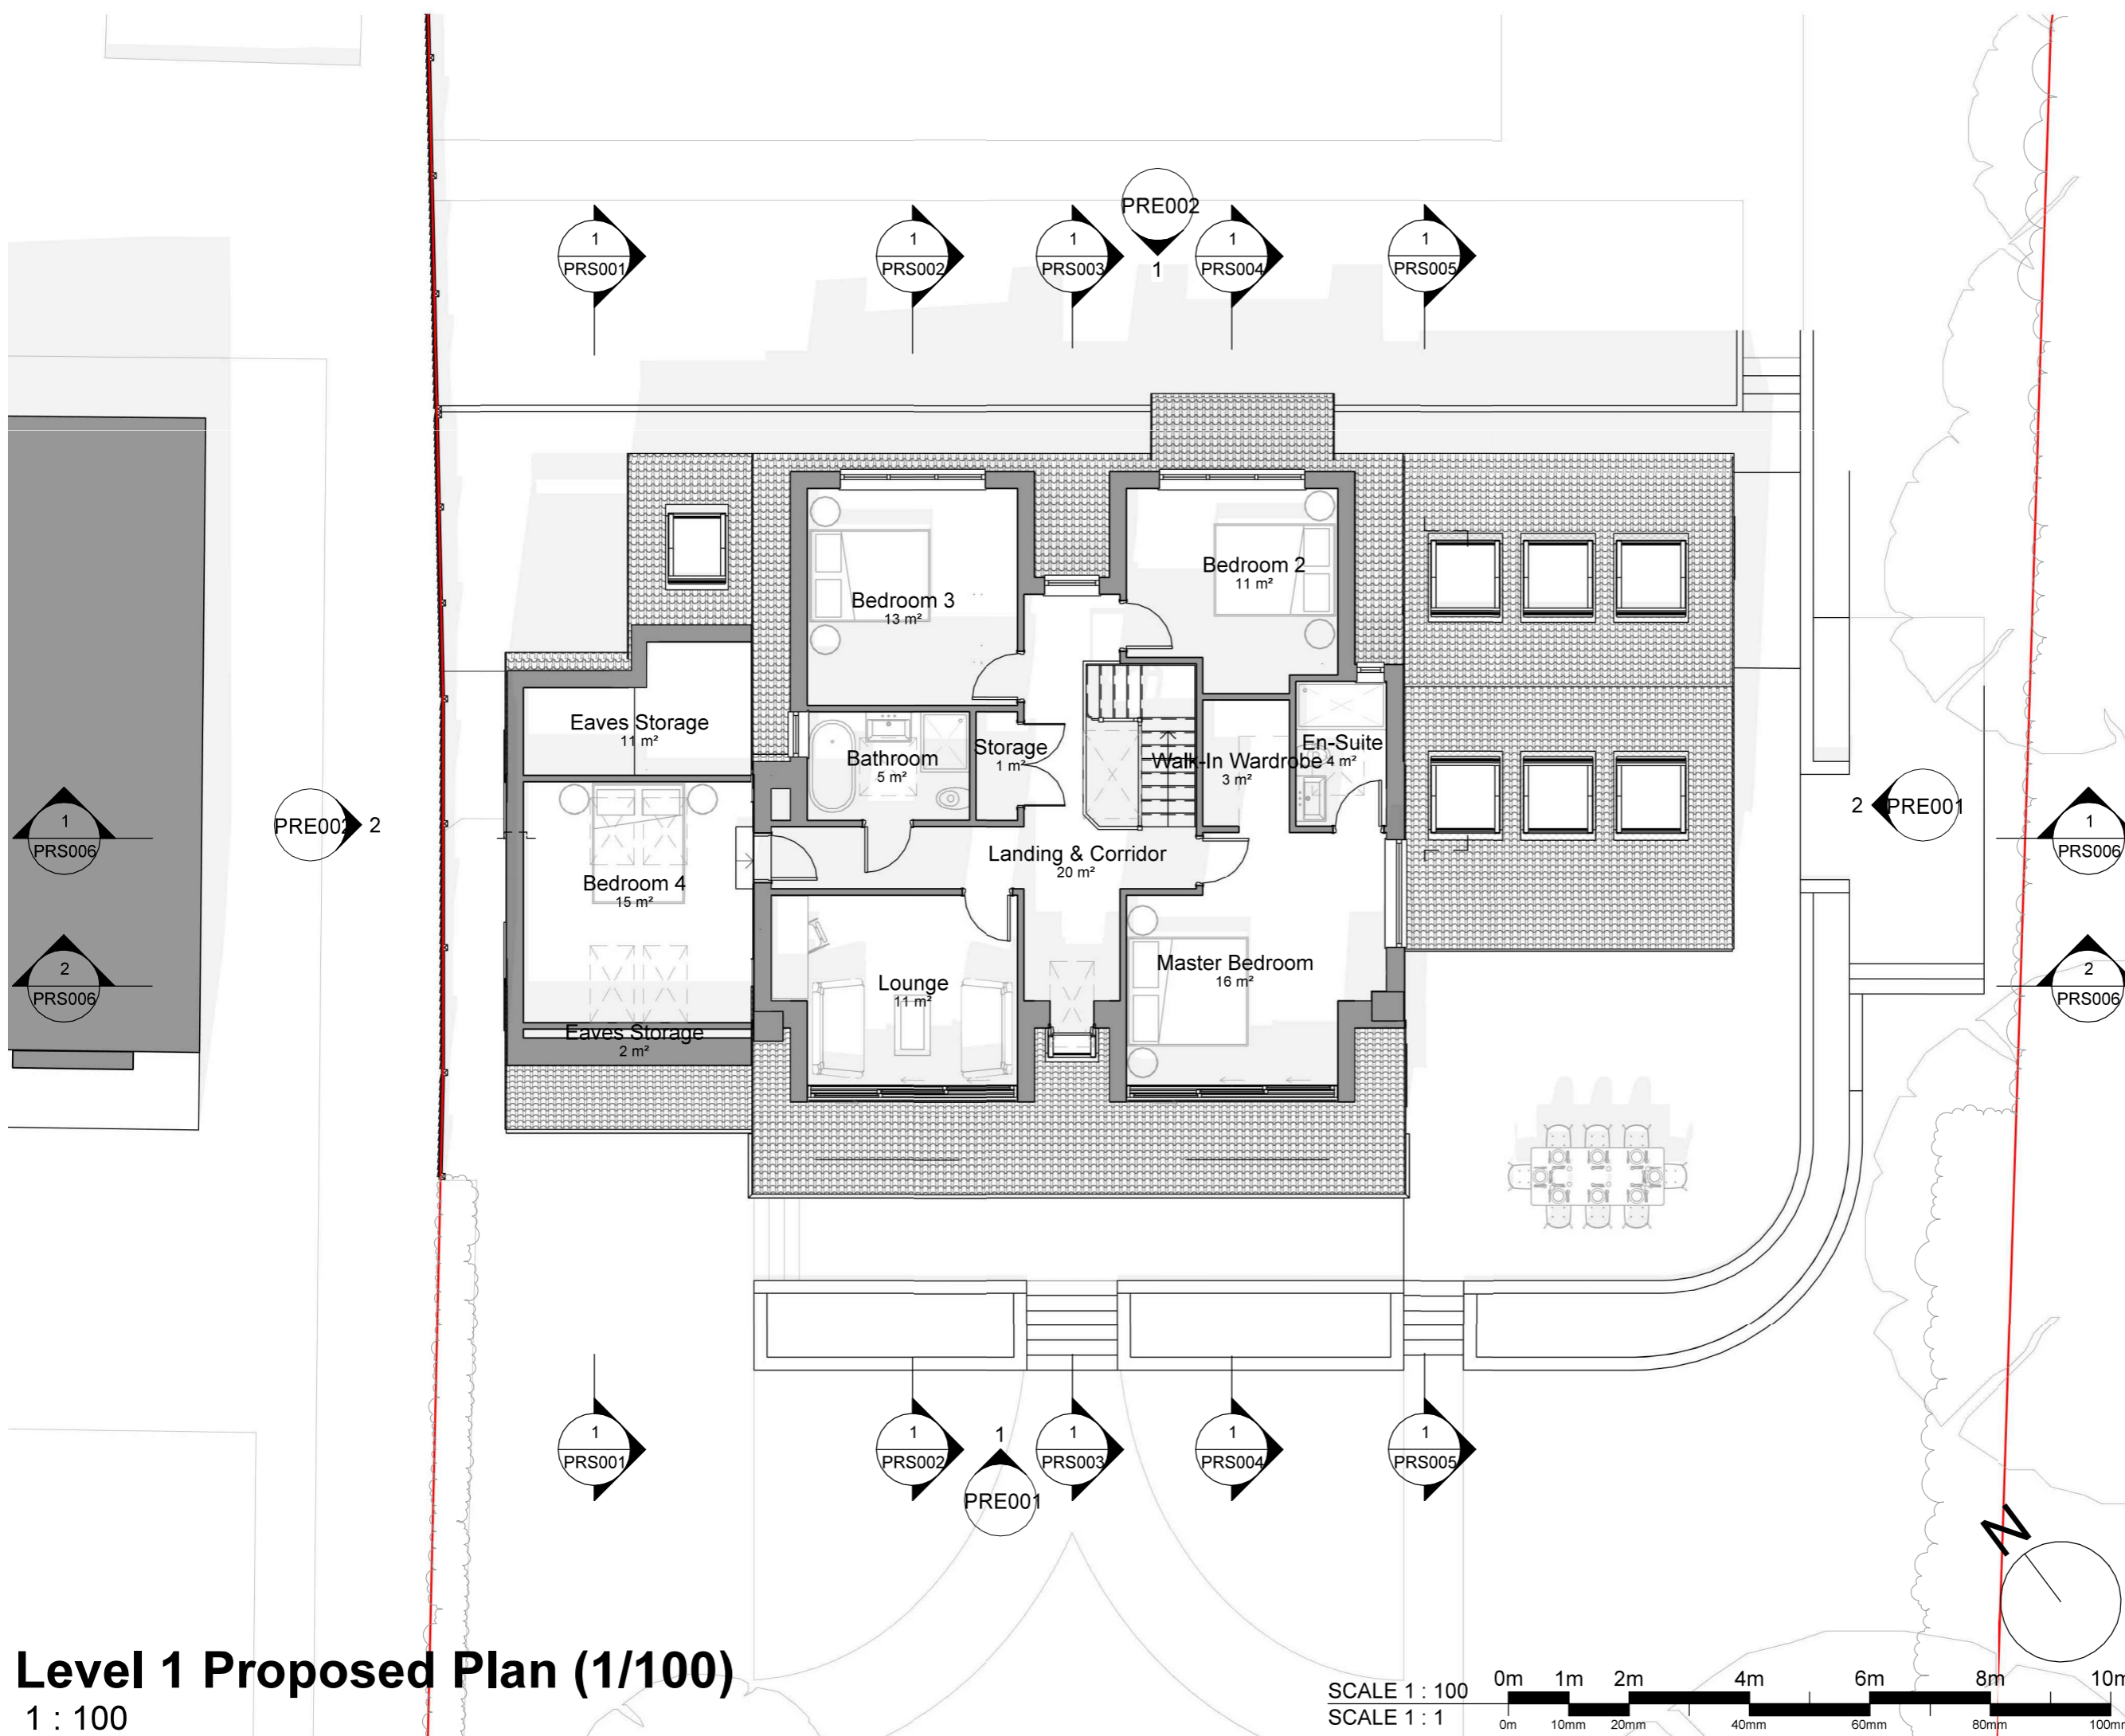

Level 1 Proposed Plan (1/100)
1 : 100



JAMES KILKENNY ARCHITECTURE

a: 1 Islington Road, Bristol, BS3 1QB - t: 07779610169
w: www.james-kilkenny.co.uk - e: james@james-kilkenny.co.uk

CLIENT:
Tim Howes & Anoushka Winton

PROJECT:
Mere Green, Glen Avenue, Abbots Leigh, North Somerset, BS8 3SD

DRAWING:
Proposed Level 1 Plan (1/100)

DRAWING No: **2310/PRP101** REV: **P2**

SCALE: 1 : 100 at A3
DRAWN: JK Date: 19/06/23
CHECKED: JK Date: 19/06/23

DRAWING STATUS/REASON FOR ISSUE:
PLANNING

© COPYRIGHT EXISTS ON THE DESIGNS AND INFORMATION SHOWN ON THIS DRAWING