

THE CONTRACTOR MUST VERIFY ALL DIMENSIONS ON SITE BEFORE MAKING SHOP DRAWINGS OR COMMENCING WORK OF ANY KIND. NO DIMENSIONS TO BE SCALED FROM THIS DRAWING.


No.	Date	Description
D1	17.08.23	Revised following client comments
D2	07.09.23	Revised following client comments
D3	06.10.23	Revised following client comments
P1	06.11.23	Draft Planning for Client Approval
P2	13.11.23	Planning Submission



Proposed Section A
1 : 100



Proposed Section B
1 : 100

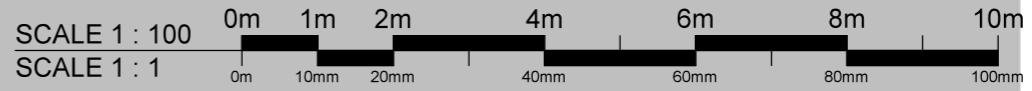

JAMES KILKENNY ARCHITECTURE

a: 1 Islington Road, Bristol, BS3 1QB - t: 07779610169
w: www.james-kilkenny.co.uk - e: james@james-kilkenny.co.uk

CLIENT:
Tim Howes & Anoushka Winton

PROJECT:
Mere Green, Glen Avenue, Abbots Leigh, North Somerset, BS8 3SD

DRAWING:
Proposed Sections A & B

DRAWING No: **2310/PRS006** REV: **P2**

SCALE: 1 : 100 at A3

DRAWN: JK Date: 10/10/23

CHECKED: JK Date: 10/10/23

DRAWING STATUS/REASON FOR ISSUE:

PLANNING

© COPYRIGHT EXISTS ON THE DESIGNS AND INFORMATION SHOWN ON THIS DRAWING