
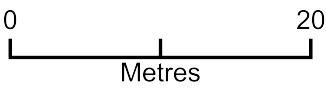


Block Plan

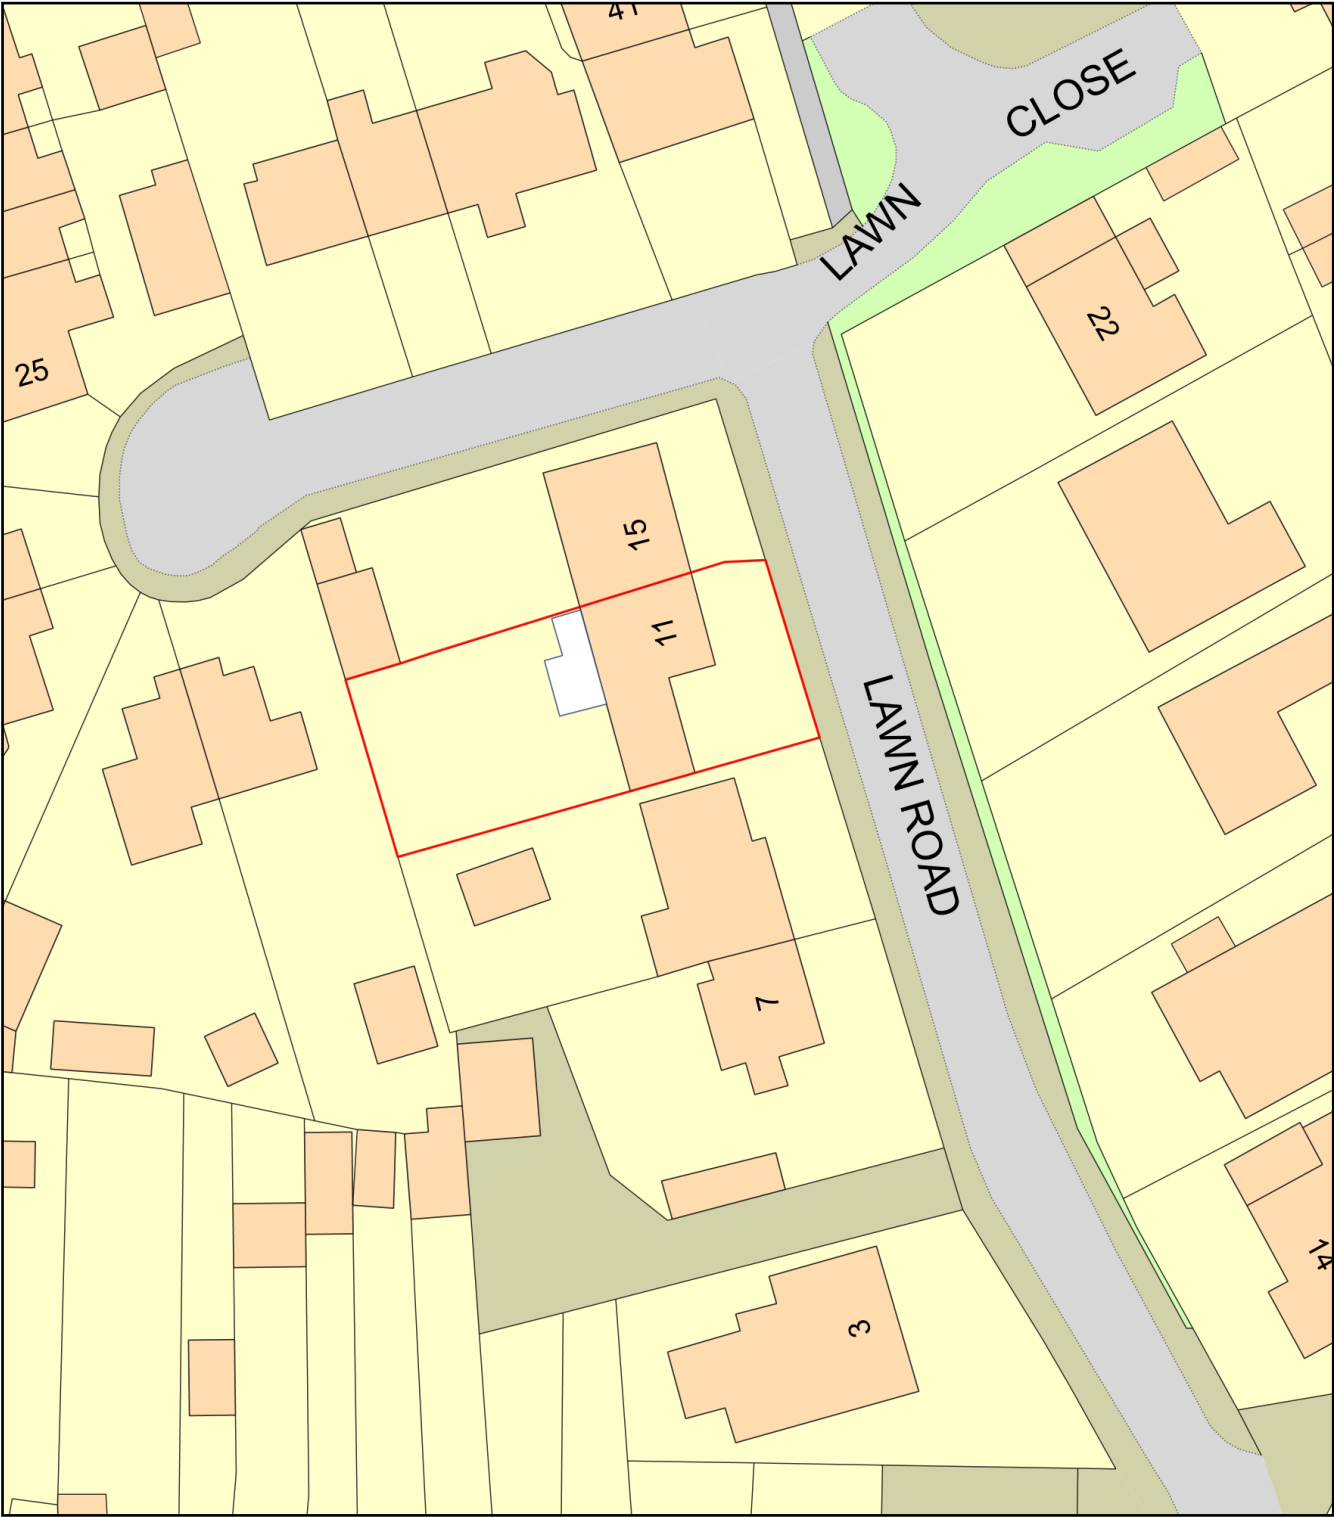

Plan Produced for: Mr Philip Luke
Date Produced: 19 Nov 2023
Plan Reference Number: TQRQM23323161604862
Scale: 1:500 @ A4