

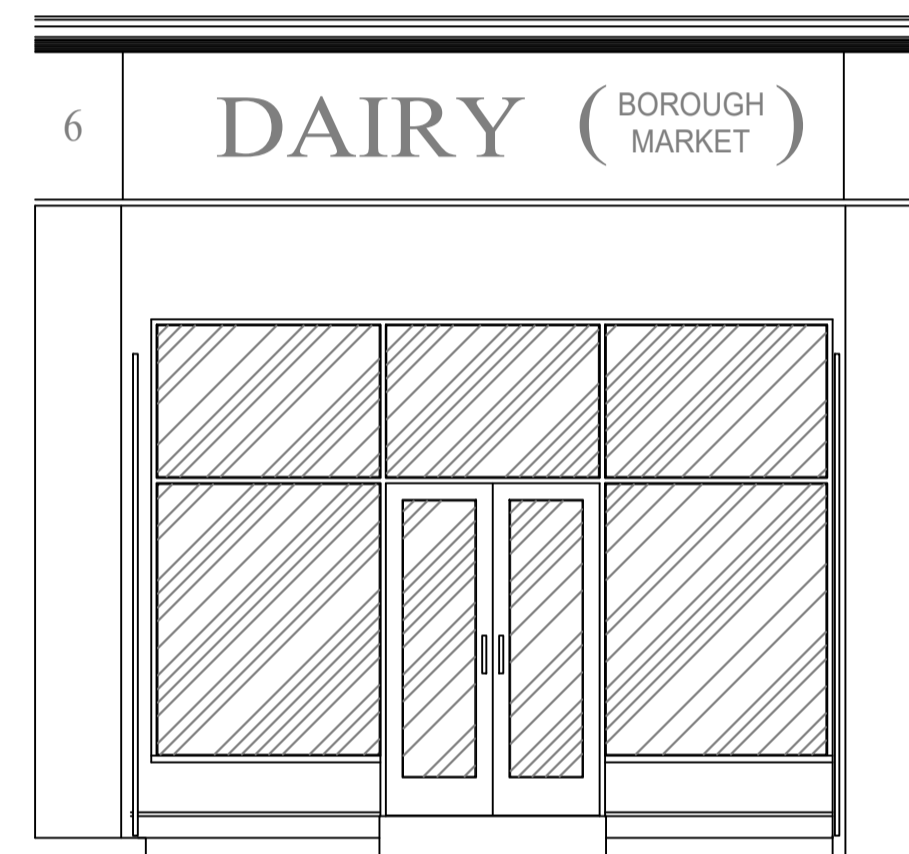
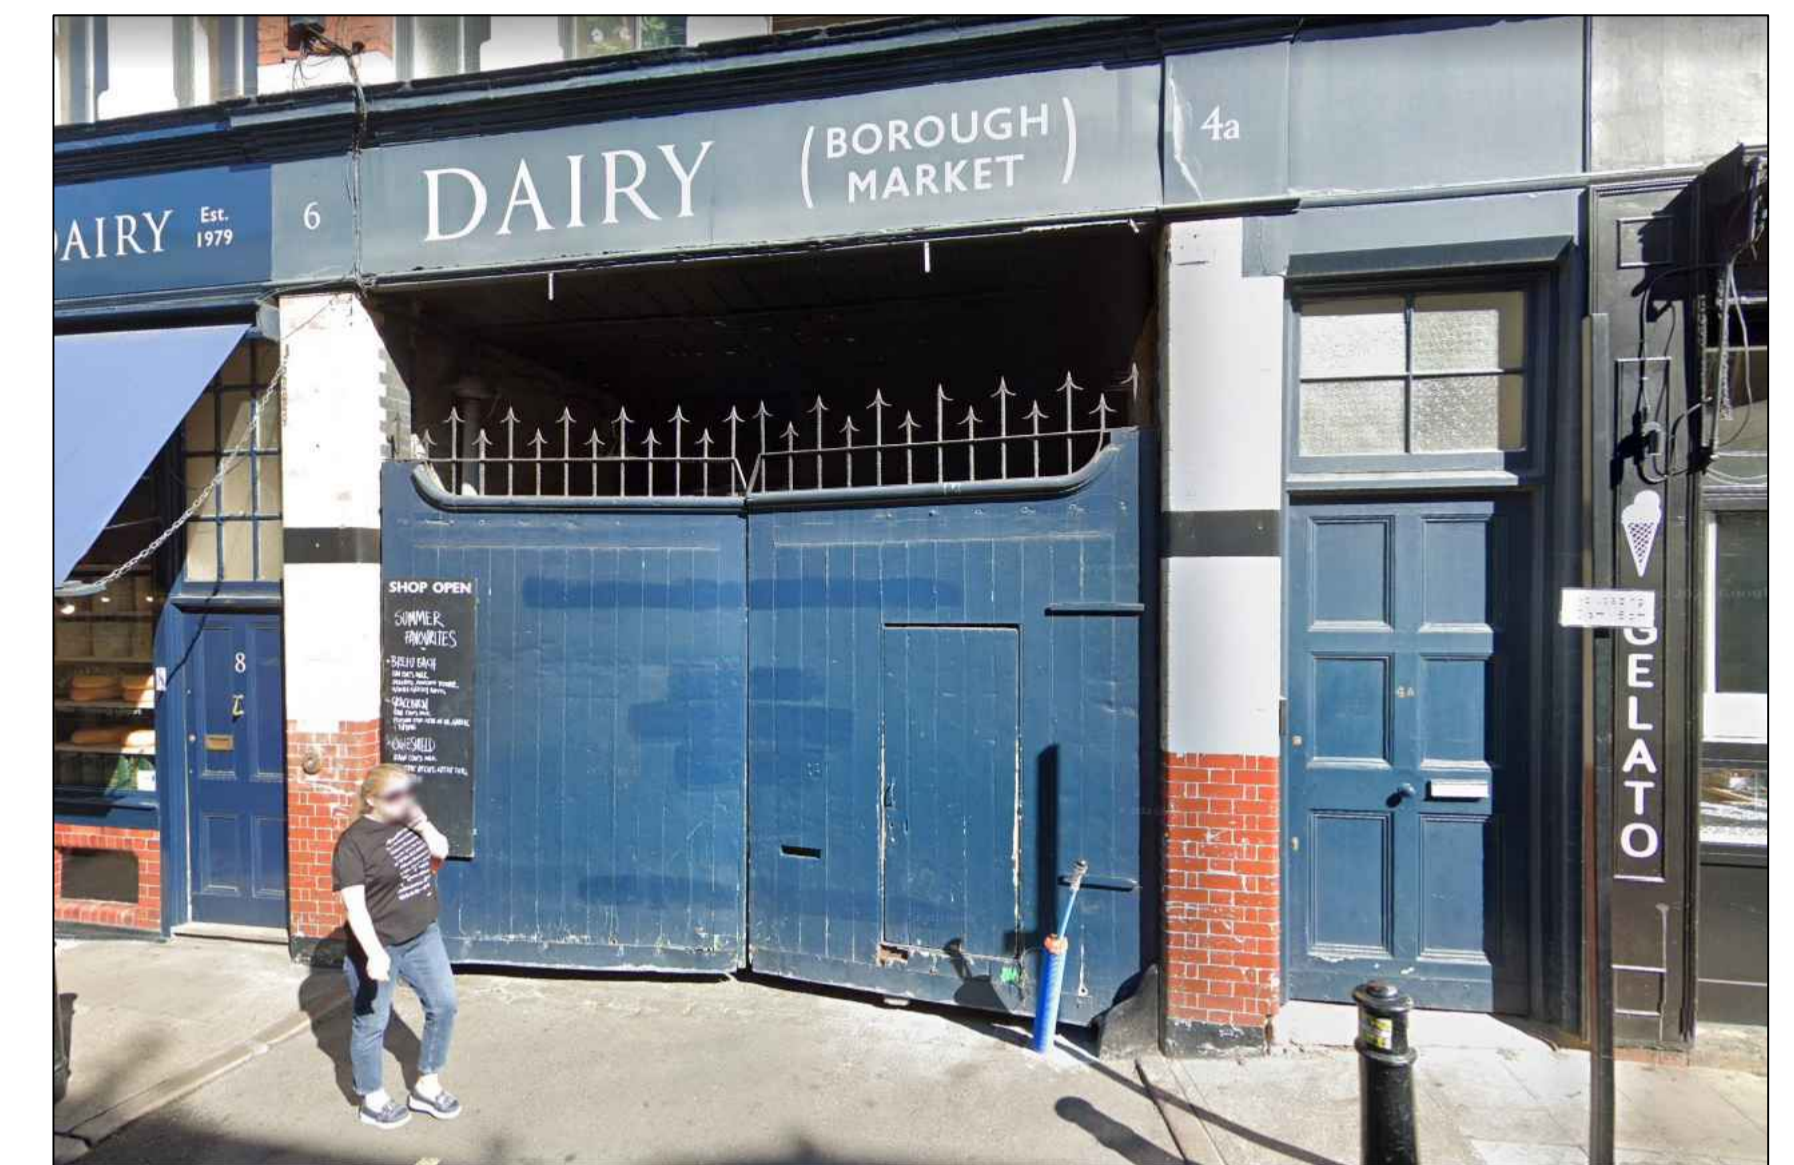


EXTERNAL ELEVATION A-A
GATES CLOSED

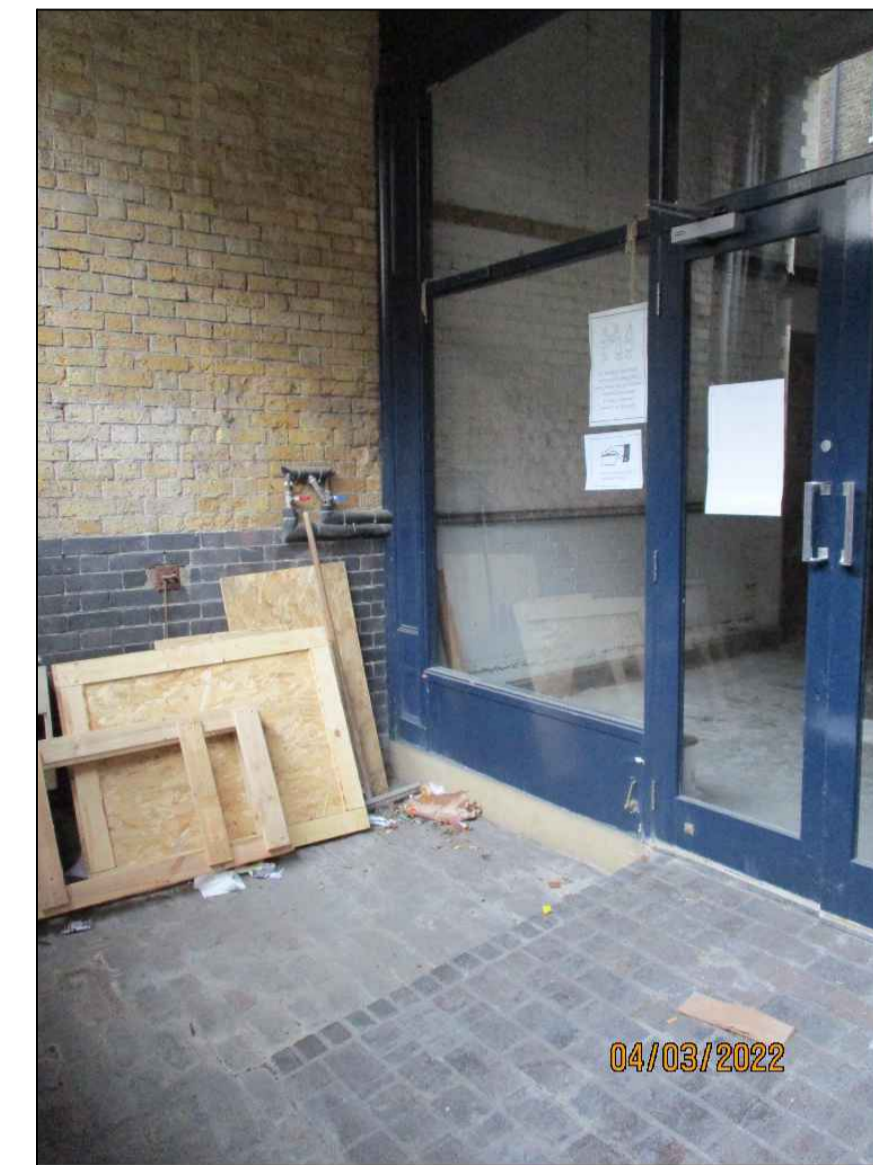

EXTERNAL ELEVATION
GATES OPEN

EXISTING PARK STREET ELEVATION

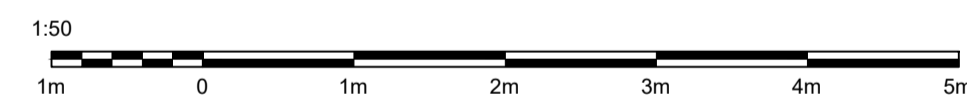

Sworders Court Yard, 100 North Street, Bishops Stortford, Herts, CM23 2LD
Tel: 01279 453858, Fax: 01279 453859
E-Mail: pembrook@pembrook.co.uk
Website: www.pembrook.co.uk

Client **Som Saa**

Project
6 PARK STREET
Borough Market, SE1 9AB

Drawing Title
Existing elevation

Drawing Nr 3361-46
Scale 1:50@ A1
Date February 2023
Drawn By G Thornton

Revision