
## PROPOSED: VISIBILITY SPLAY

Faras Lodge, Ann Suckling Lane, Little Wratting, Haverhill, Suffolk, CB9 7TA

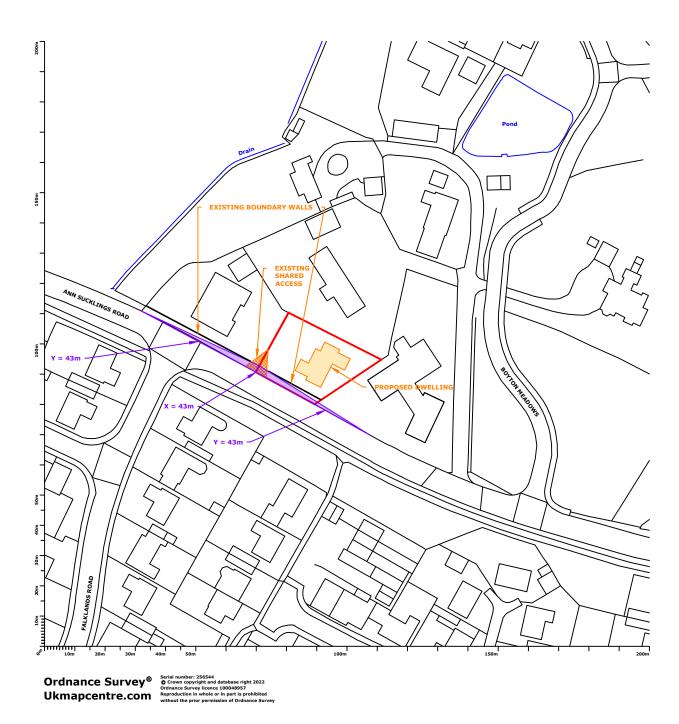



The Furnace The Maltings Princes Street Ipswich Suffolk IP1 1SB

t: 01473 407911 e: enquiries@planningdirect.co.uk w: planningdirect.co.uk

TITLE: Proposed: Visibility Splay				
<b>DATE:</b> 27/10/23				
<b>REF:</b> 2717	DRAWIN	<b>G:</b> 10	REVISION: 1	
SCALE: 1:1250		SHEE	T SIZE: A3	
DRAWN BY: SH		CHEC	KED BY: NOH	
CONTACT: technical@planningdirect.co.uk				

DICATOR DI. SII	CHECKED DI. NO				
CONTACT: technical@planningdirect.co.uk					
CLIENT: FARENDEN					
APPLICATION SUMMARY:					
Application for erection	of self build dwelling				
(C3)					

KEY:	
	Site boundary

NOTES:
BUILDING FOOTPRINT: 135m² approx.  SITE AREA: 647.5m² approx.
YT -