**Proposed - Elevations 1** 

Faras Lodge, Ann Suckling Lane, Little Wratting, Haverhill, Suffolk, CB9 7TA








The Furnace The Maltings Princes Street Ipswich Suffolk IP1 1SB

## t: 01473 407911 e: enquiries@planningdirect.co.uk w: planningdirect.co.uk

TITLE: Proposed - Elevations 1	
DATE: 20/10/23	REF: 2717
DRAWING: 03	REVISION: 1
SCALE: 1:100	SHEET SIZE: A3
DRAWN BY: SH	CHECKED BY: NOH
CONTACT: technical@planningdirect.co.uk	

CLIENT: FARENDEN PROJECT DESCRIPTION: Application for erection of self build dwelling (C3)

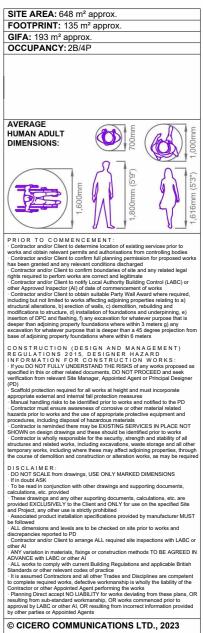

Trading as Planning Direct - Co. No. 07986959