





**Location Plan**  
1:1250@A3

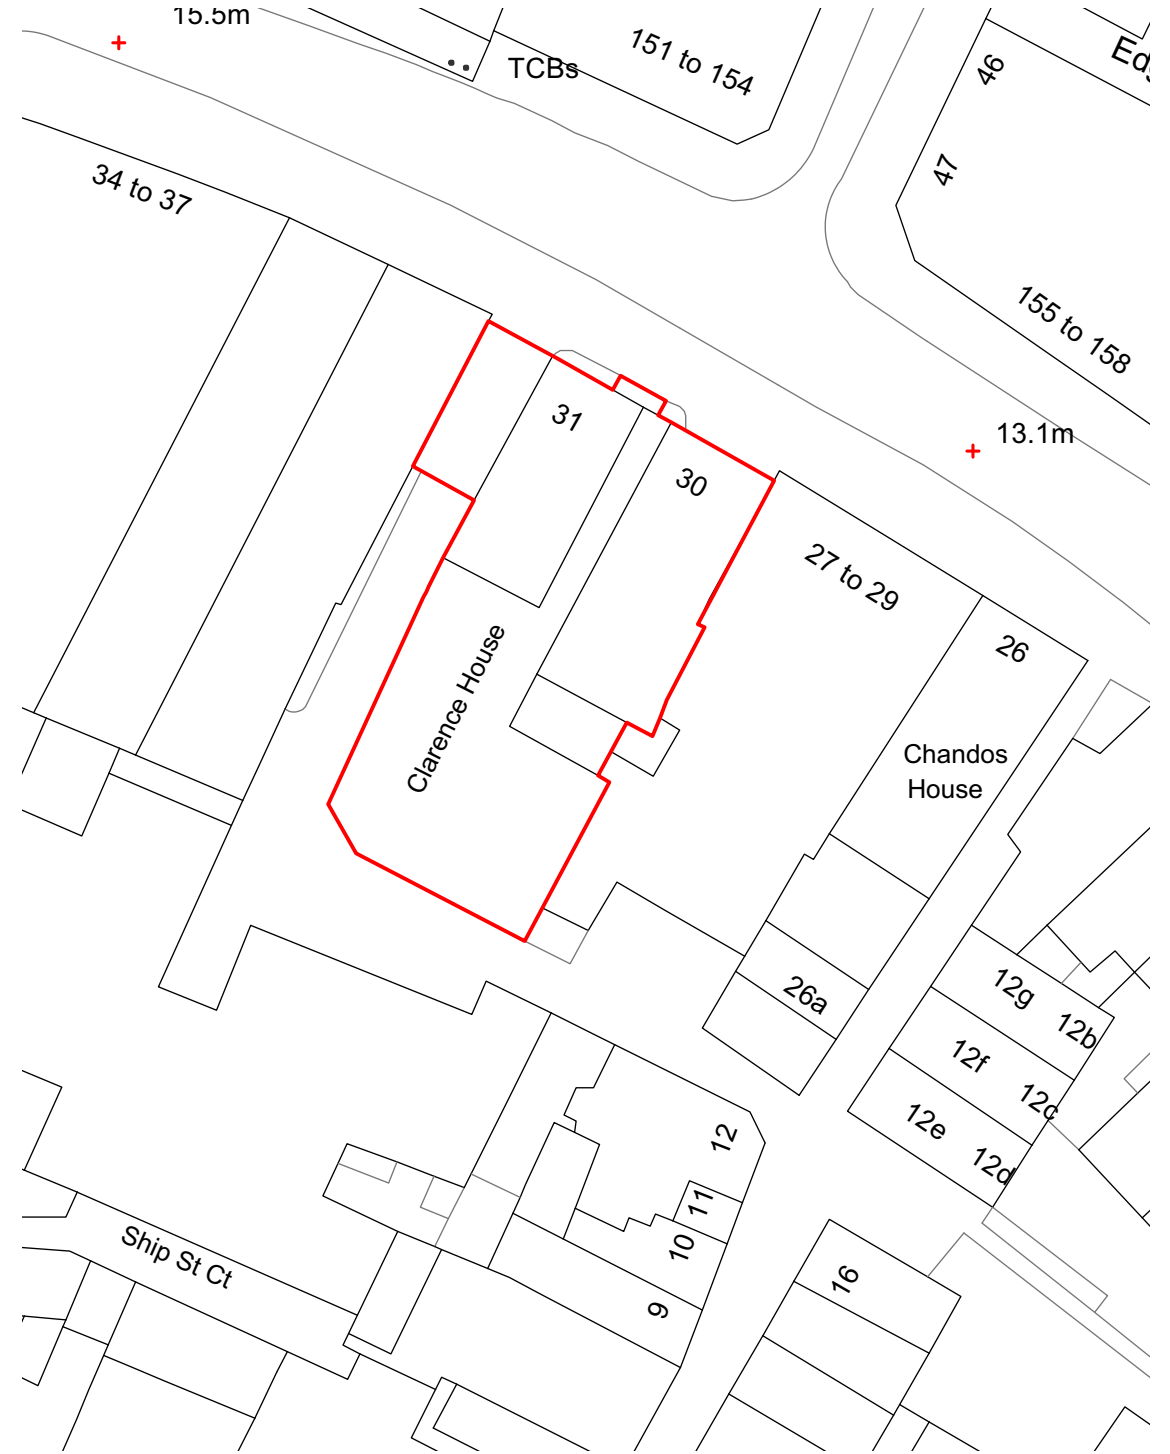

**Block Plan**  
1:500@A3

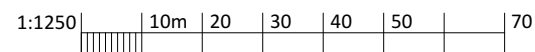


4 Gloucester Passage, Brighton BN1 4AS  
 e: studio@sticklandwright.co.uk  
 t: 01273 964051  
 Company registered in England No. 11222477

**Revisions:**

Rev	Date	Description
A	13/11/2023	To planning

**Checked**

ns

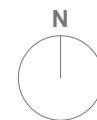

Dwg No. 21076C-P-001 A

**Drawing Title** Location & Block Plan  
**Address** Clarence House  
**Client** Moretons Investments  
**Scale** 1:100 @A3  
**Stage** Planning  
**Drawn by** vw  
**Checked by** ns



architecture + interiors  
 www.sticklandwright.co.uk

**Disclaimer:**  
 This drawing is the copyright of Stickland Wright Ltd. and may not be reproduced or used except by written permission. Figured dimensions to have precedence over scaling. Check all site dimensions prior to fabrication. Refer any discrepancies found to Stickland Wright.