



01: Metal Palisade Plan  
1:250

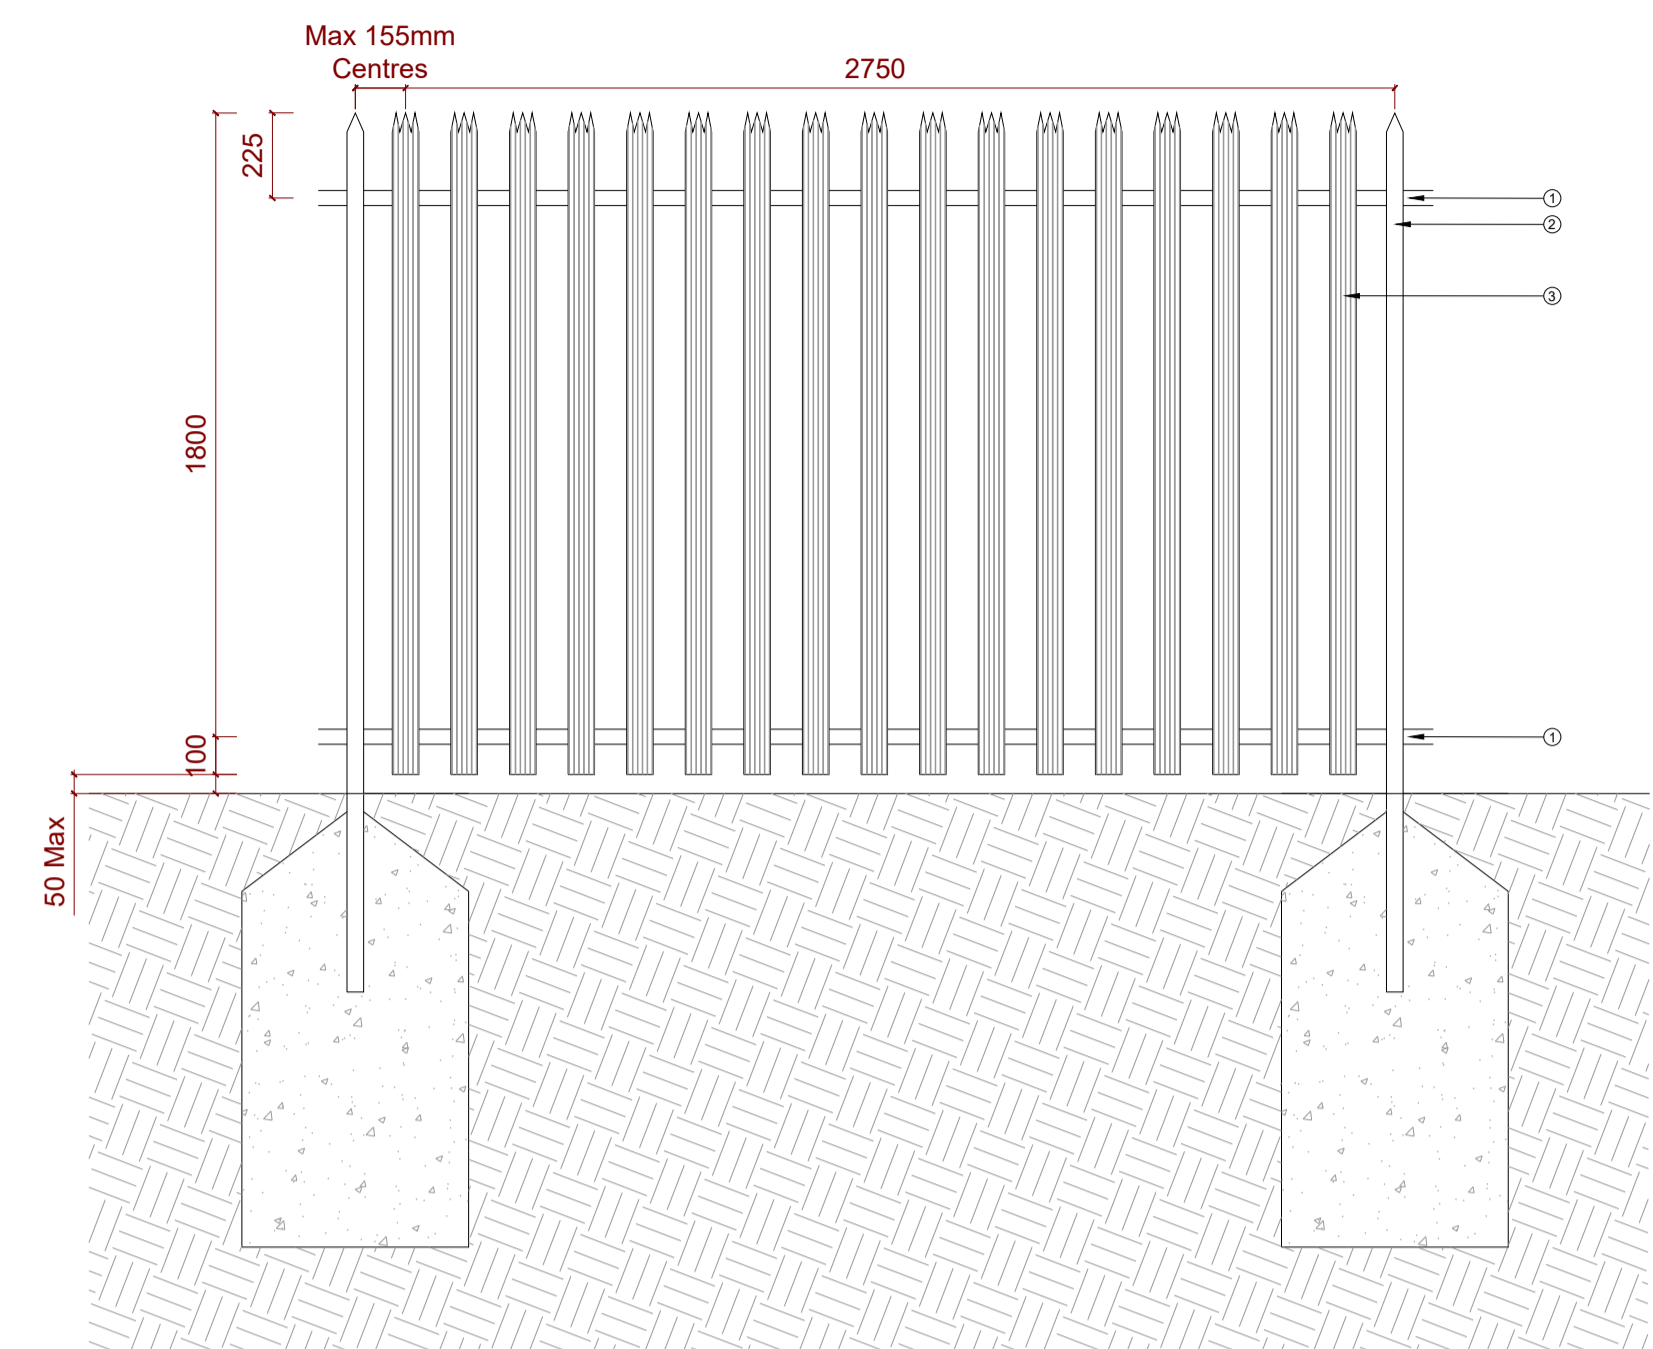

02: Metal Palisade Typical Elevation  
1:20

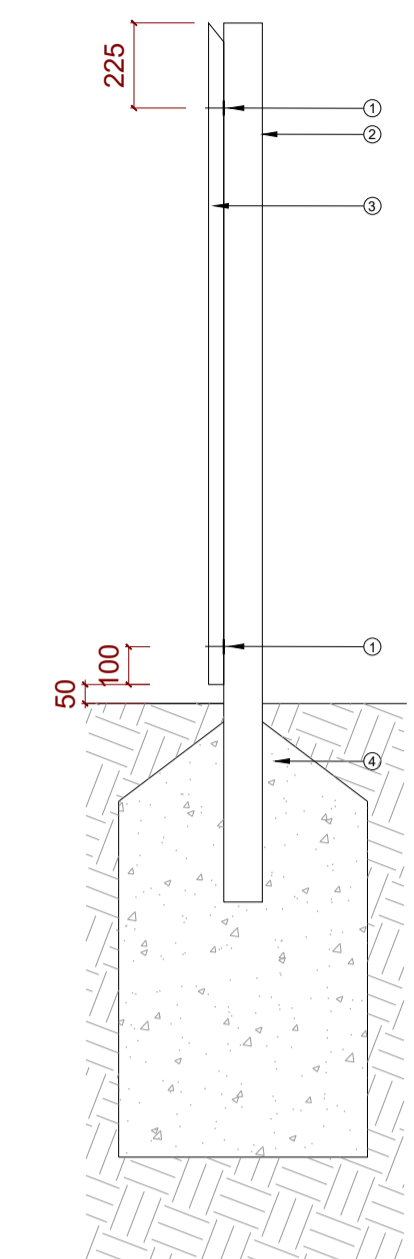

03: Metal Palisade Typical Section  
1:20

- KEY**
- - - Site Boundary
  - Location of Metal Palisade Fence
- To be installed during the construction phase to provide a trespass proof boundary with Network Rail. Fence to be 1.8m high.

1. 40 x 40 x 6mm RSA rail
2. 102 x 44 x 7.5mm RSJ with pointed top
3. Minimum 3.0mm thick x 70mm wide corrugated 'W' fencing pales at equal centres, with triple pointed tops with splayed heads pointing outwards
4. Concrete footing to engineer's specification

**Specification Notes**

**Palisade fencing**  
All steel palisade fence shall be security type GP18 in accordance with BS 1722: Part 22 and hot dip galvanised in accordance with BS EN ISO 1461.


All rolled steel sections shall be of steel grade S275 to BS EN 10025: 1993 unless otherwise specified.

All bolts shall comply with BS 3692 and shall be strength grade 8.8. Nuts shall be strength grade 8 and washers shall confirm to BS 4320. All bolts, nuts and washers shall be zinc coated.

All connections shall be bolted in accordance with BS 1722: Part 12.

**General Notes**

All works to be completed in accordance with the requirements of network rail company procedures.  
Fences joined to existing fences, walls or other structures to provide a complete barrier to persons or animals as appropriate.

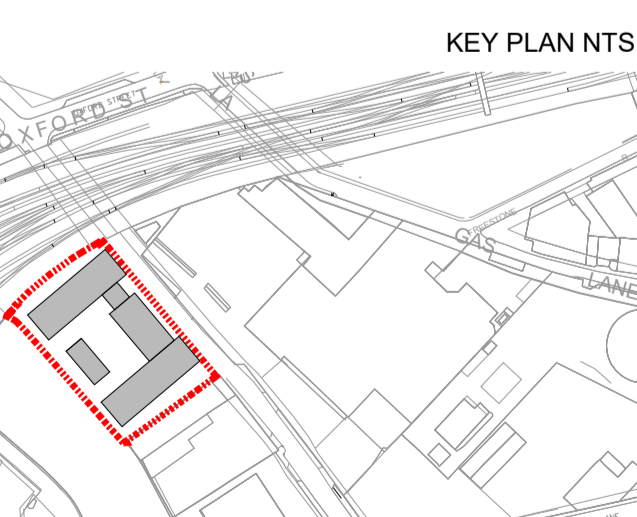

Do not scale drawings. All dimensions to be checked on site.  
Errors to be reported immediately to landscape architect.  
To be read in conjunction with all relevant architects, Services and engineers drawings.

**Revision Tracker**  
P01 - For discharge of Condition 10

**Status**  
S2

21.11.2023

**Churchman Thornhill Finch**

London  
3rd Floor, 14 Bowden Street,  
Kennington, London SE11 4DS  
+44(0)20 3727 6780

Bristol  
1.14 Temple Studios,  
Temple Gate, BS1 6QA  
+44(0)20 3727 6788

mail@churchmanthornhillfinch.co.uk

Date 21.11.2023  
Scale 1:VARIES/A1  
Drawn RS/CVS

Location Avon Street, Bristol  
Client Host Student Housing Management (UK) Ltd.

**Avon Street**  
**Metal Palisade Fence for Construction Phase**  
**519-CLA-01-GF-DR-L-1003**

Status **S2**  
Revision **P01**