



General note:


Figured dimensions must be taken in preference to scaled dimensions.
Contractors, sub-contractors must verify all dimensions on site before commencing any work.

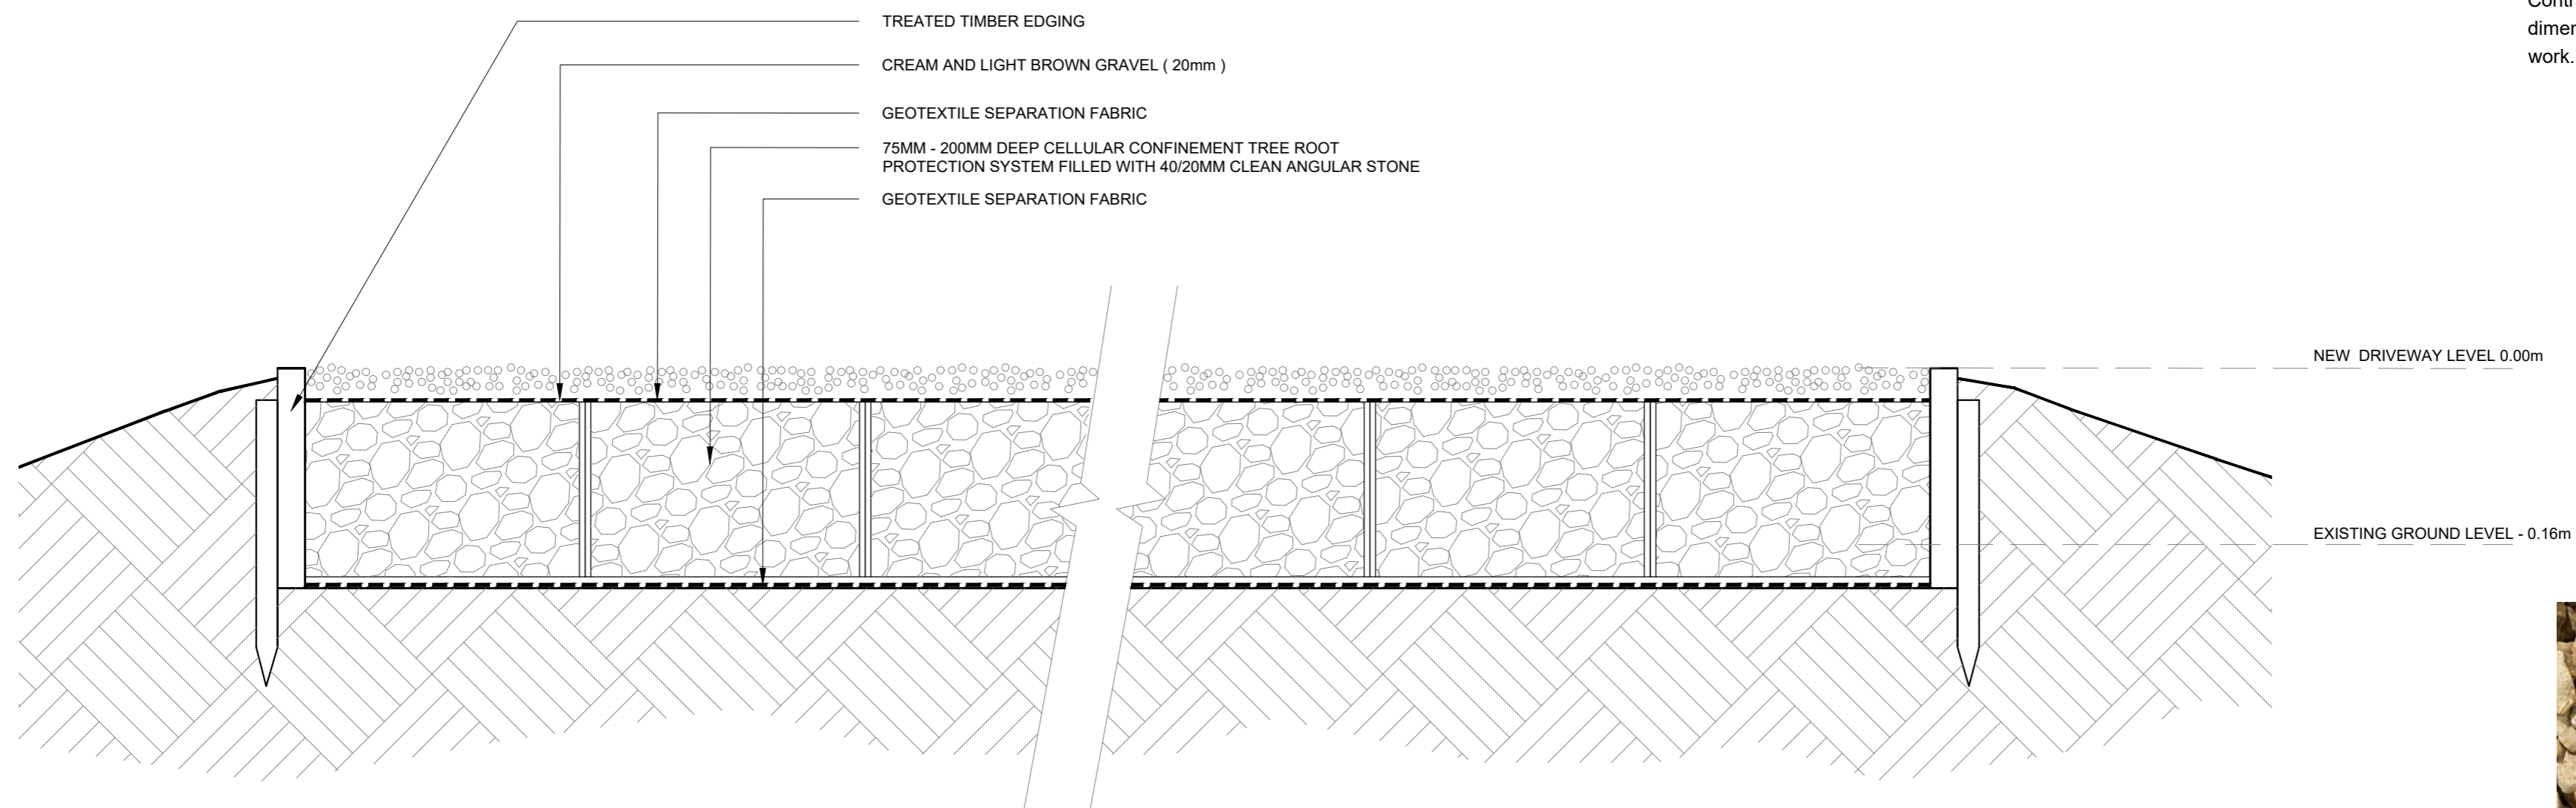

SECTION A-A

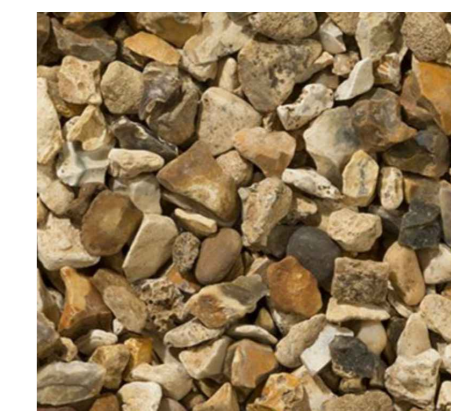

GRAVEL

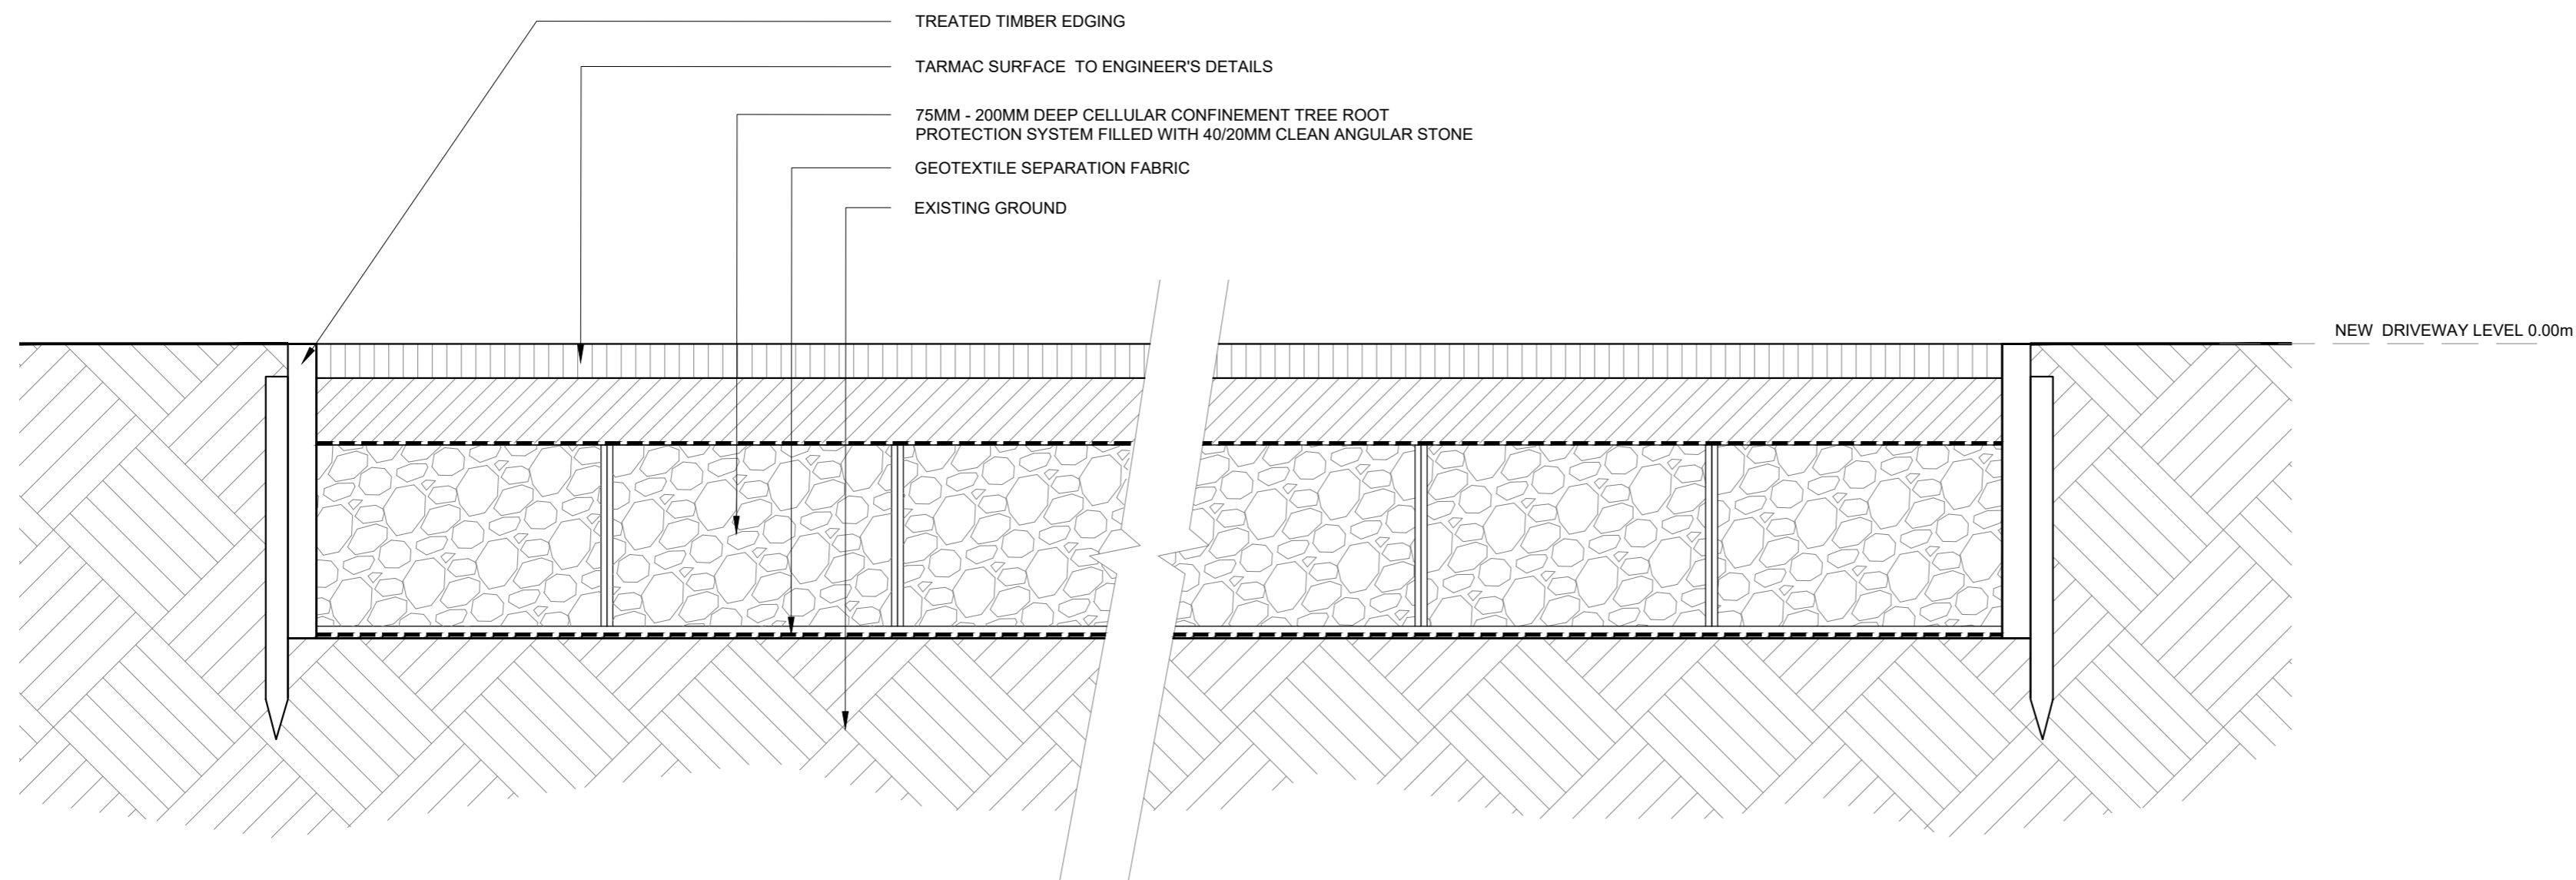

SECTION B-B

Suffix	Revisions	Date
A	General	30.04.23
B	Levels	23.07.23

Lukasz Klimek
47 Weald Road, Uxbridge, UB10 0HQ
tel. 07894203076
e-mail: lklimek@hotmail.co.uk

Site Address
1 GRIGGS FARM COURT
LIPHOOK
EAST HAMPSHIRE
GU30 7NU

Client
KRISTOFAS MISEVICIUS

Drawing Name
PROPOSED SECTIONS

Drawing Scale **1:5 @ A2**

Drg. No. **148 PA 05** Suffix **B**

Drawn by **Lukasz Klimek** Date **FEB '23**

