


DO NOT SCALE OFF THIS DRAWING  
EXCEPT FOR PLANNING PURPOSES  
ALL DIMENSIONS TO BE CHECKED ON SITE

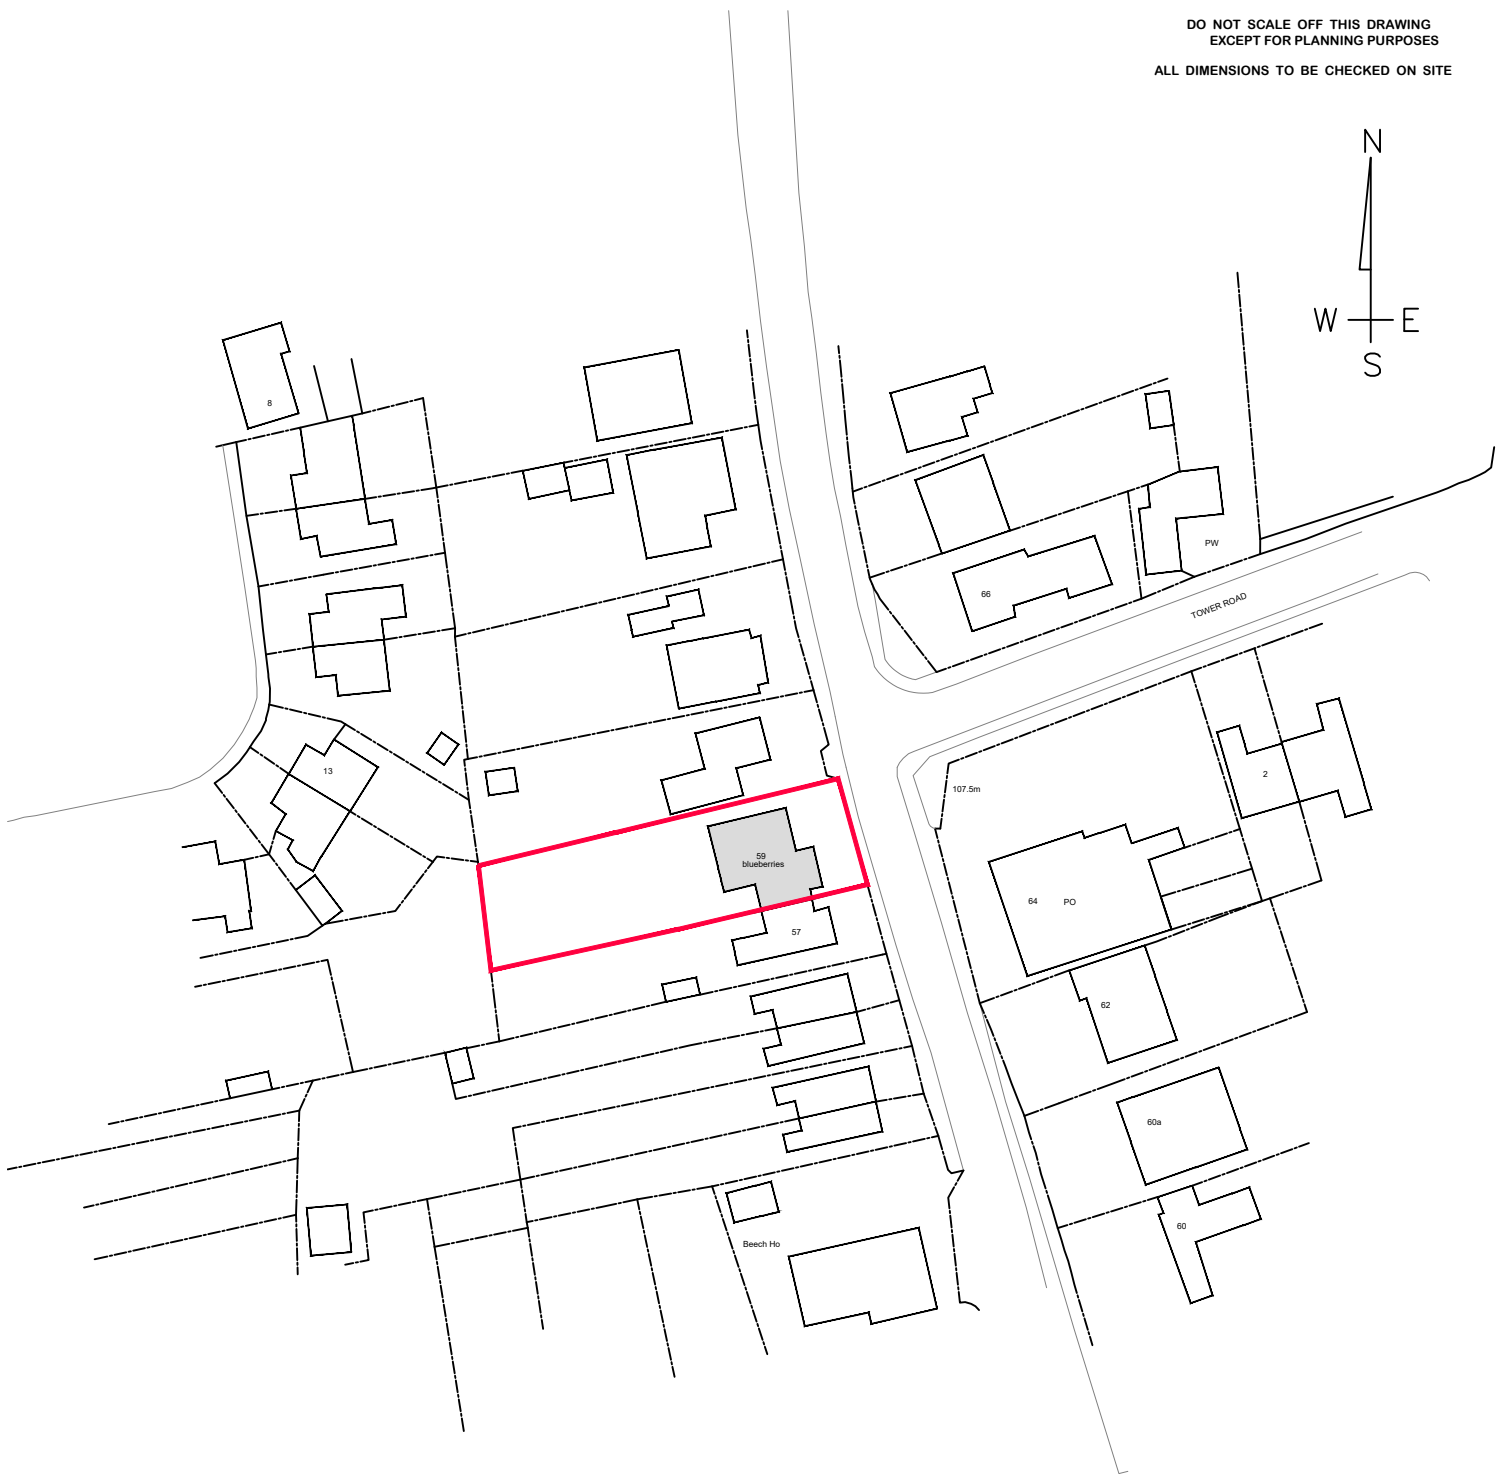


Crown copyright and database rights 2023 Ordnance Survey 0100031673

SITE BOUNDARY

## Location Plan

Scale 1:1000 @ A4

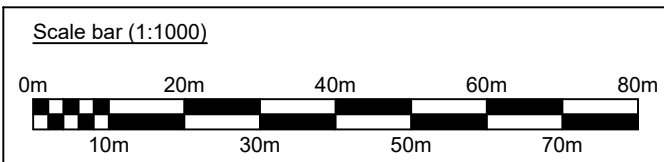

Rev.	Description	Date
A	OS map license number added	23/11/23
Revisions		

**Project: Conservatory replacement with an extension**

for  
**Victoria & Alex Perry**

at  
**Blueberries**  
**59 Headley Road**  
**Liphook**  
**Hampshire**  
**GU30 7NS**

Contact: [Michael Austin RIBA](mailto:project@austinlebbon.co.uk)

E-mail: [project@austinlebbon.co.uk](mailto:project@austinlebbon.co.uk)

Web: [www.austinlebbon.co.uk](http://www.austinlebbon.co.uk)

Phone: [01730 887559](tel:01730887559)

Dwg Ref: 22108 [S] 00

Rev: A

Date: Jan 2023