


1. Front view from street



2. Front elevated view

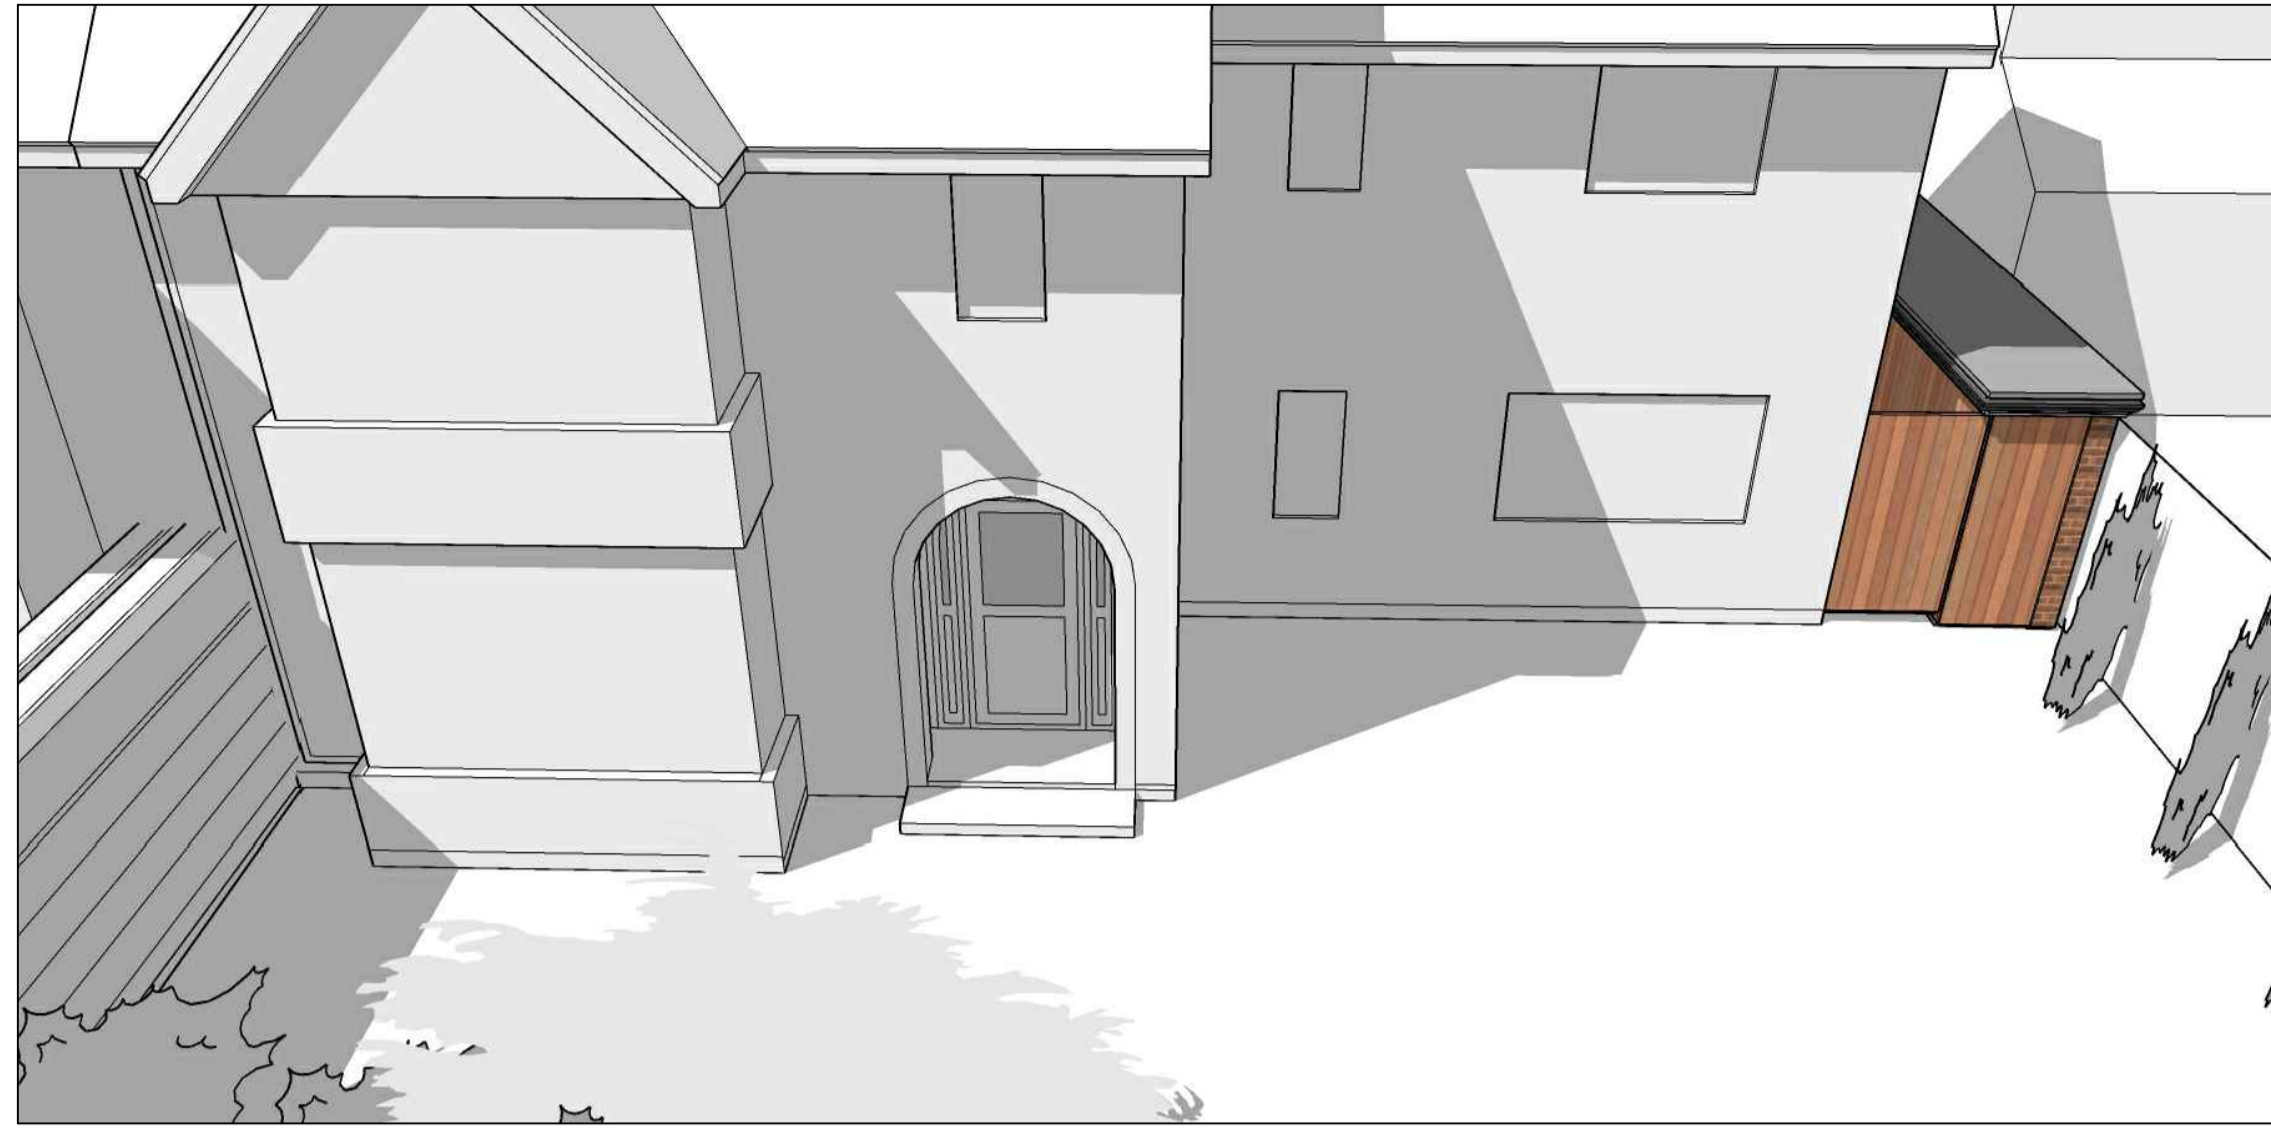

3. Rear view



4. Rear elevated view



5. Extension and existing kitchen.



6. Rear & side

Rev.	Description	Date
-	-	-
Revisions		

Project: Conservatory replacement with an extension	
for Victoria & Alex Perry	
at Blueberries 59 Headley Road Liphook Hampshire GU30 7NS	
Contact: Michael Austin RIBA	
E-mail: project@austinlebbon.co.uk	
Web: www.austinlebbon.co.uk	
Phone: 01730 887559	
Dwg Ref: 22108 [PL] 20 Rev: -	Date: Oct 2023

