



1. Front view from street



2. Front elevated view

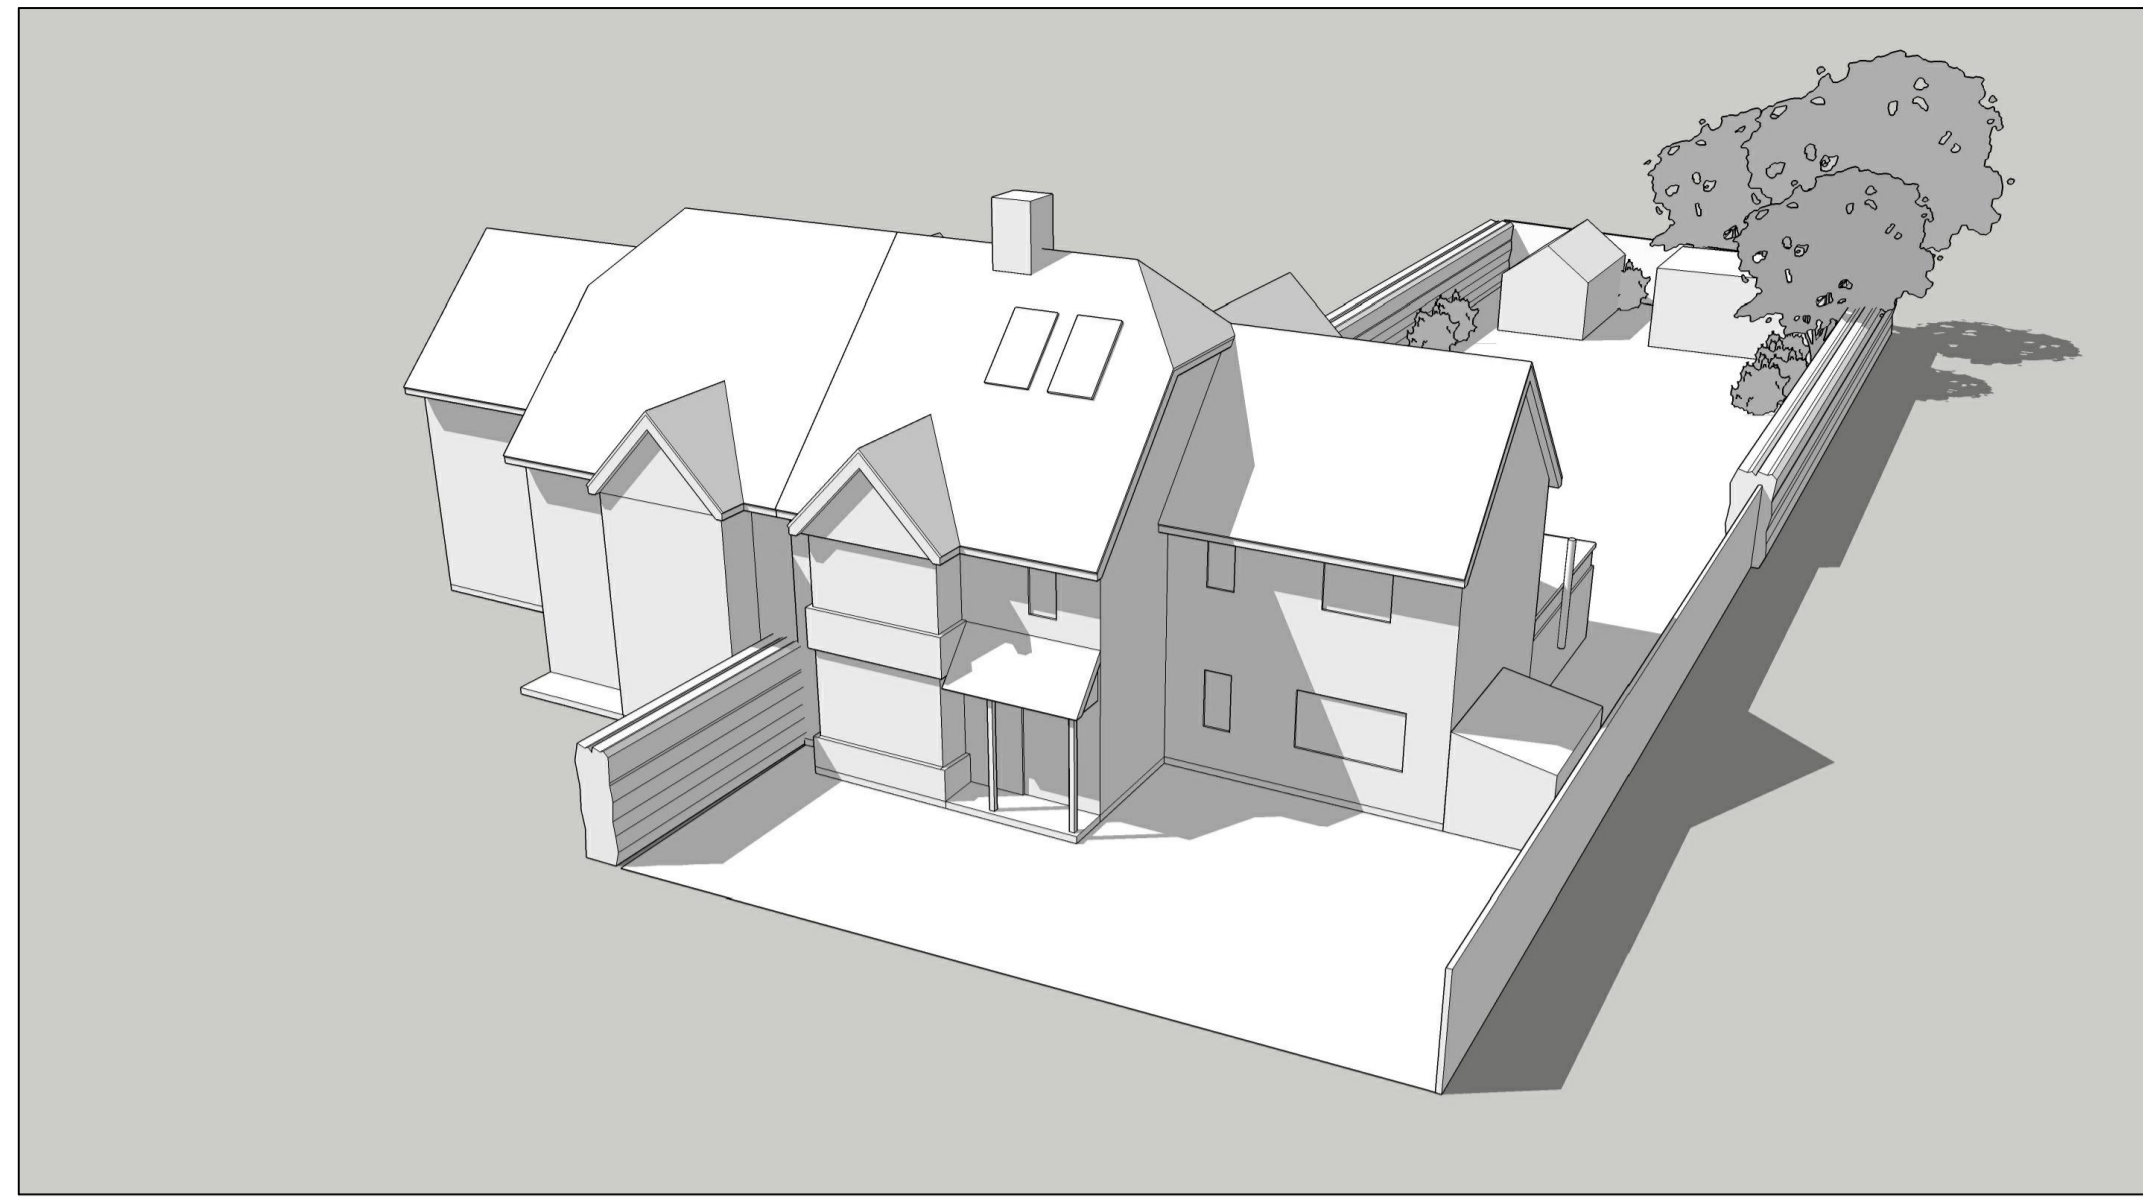


3. Front view from street

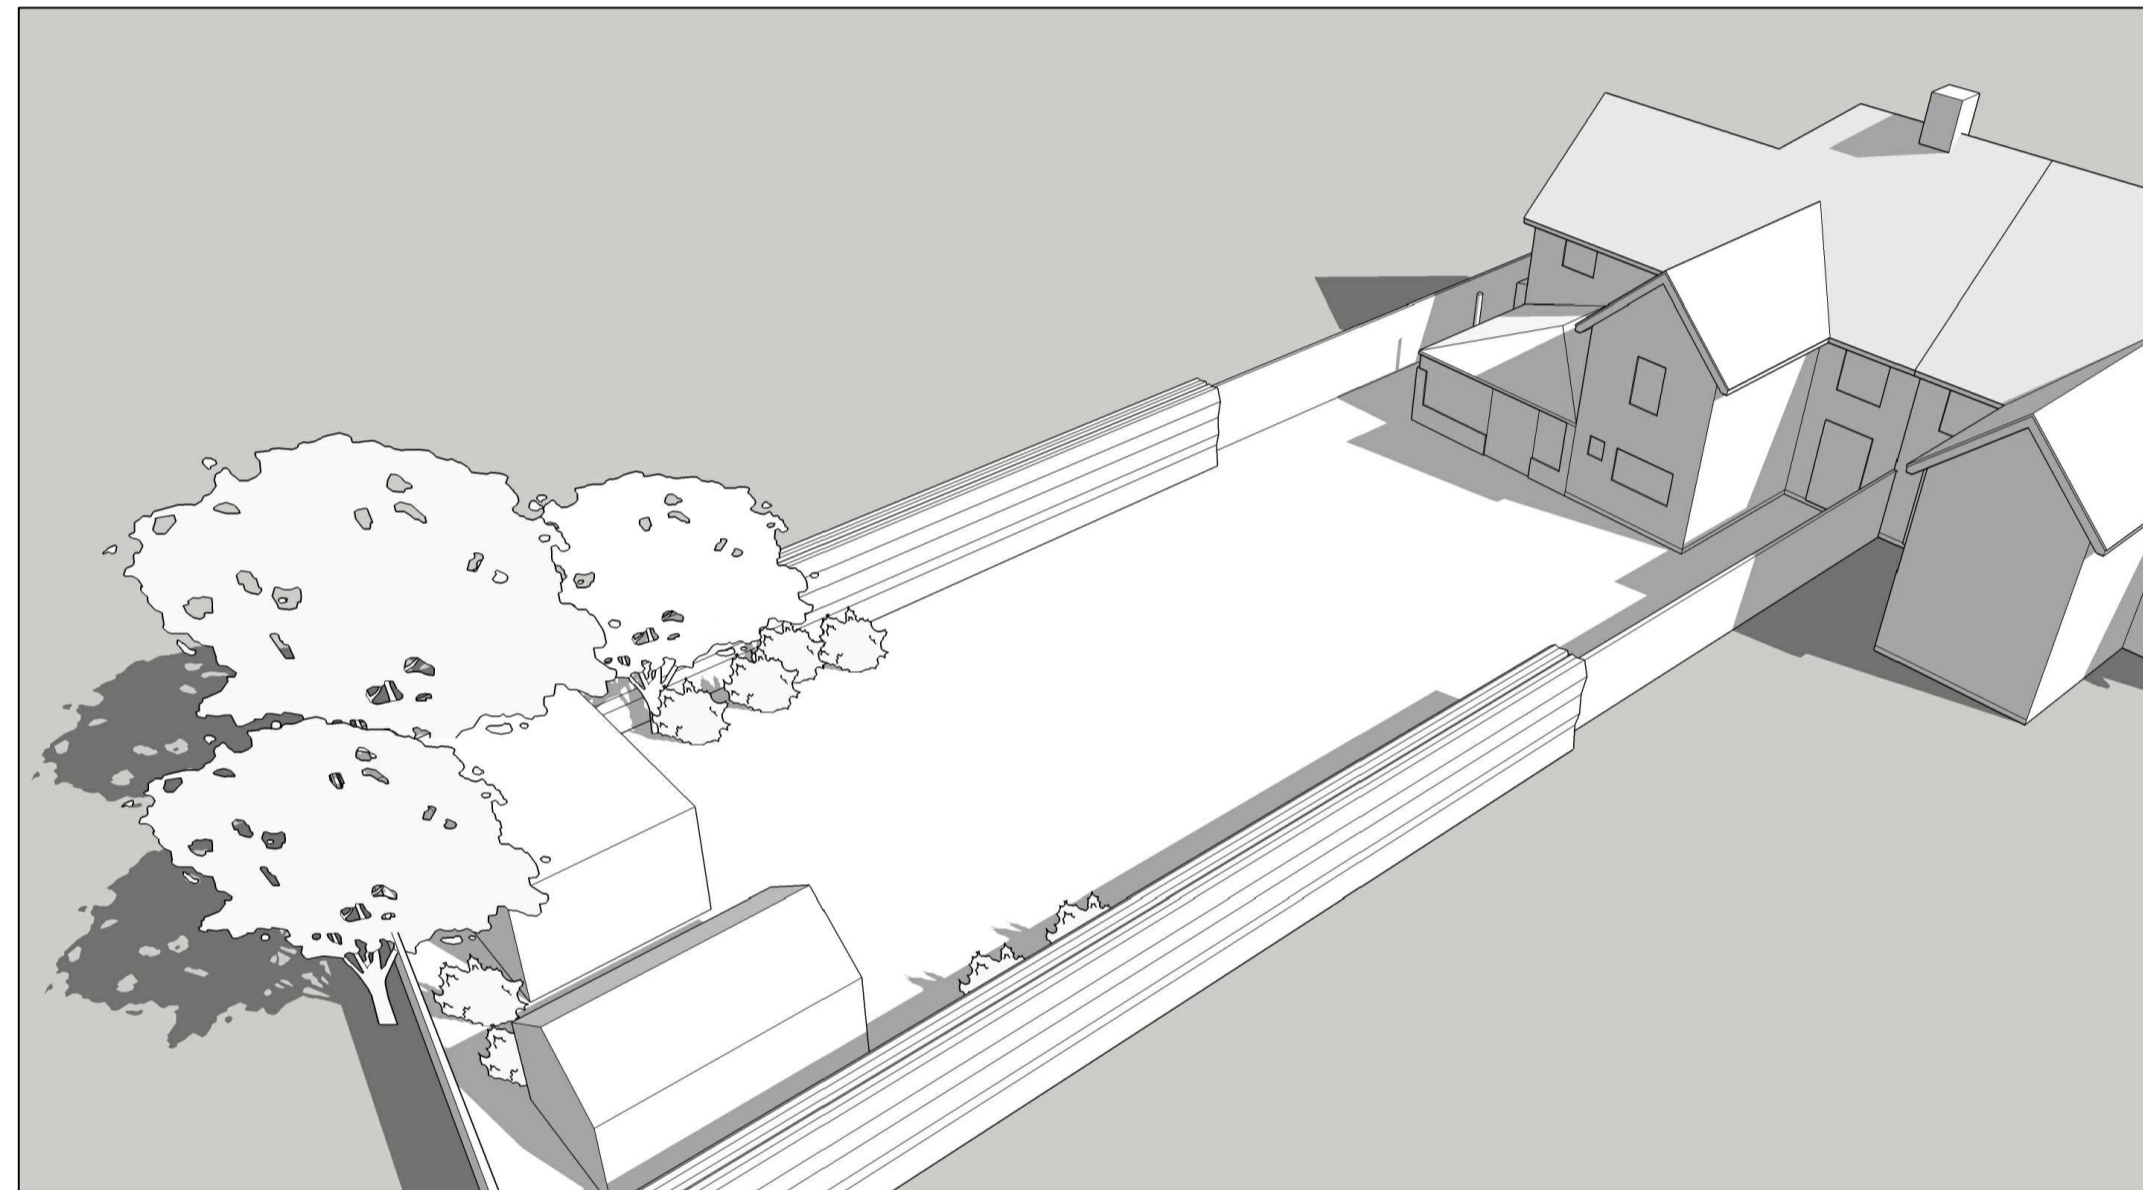

4. Rear elevated view



5. Rear view from garden

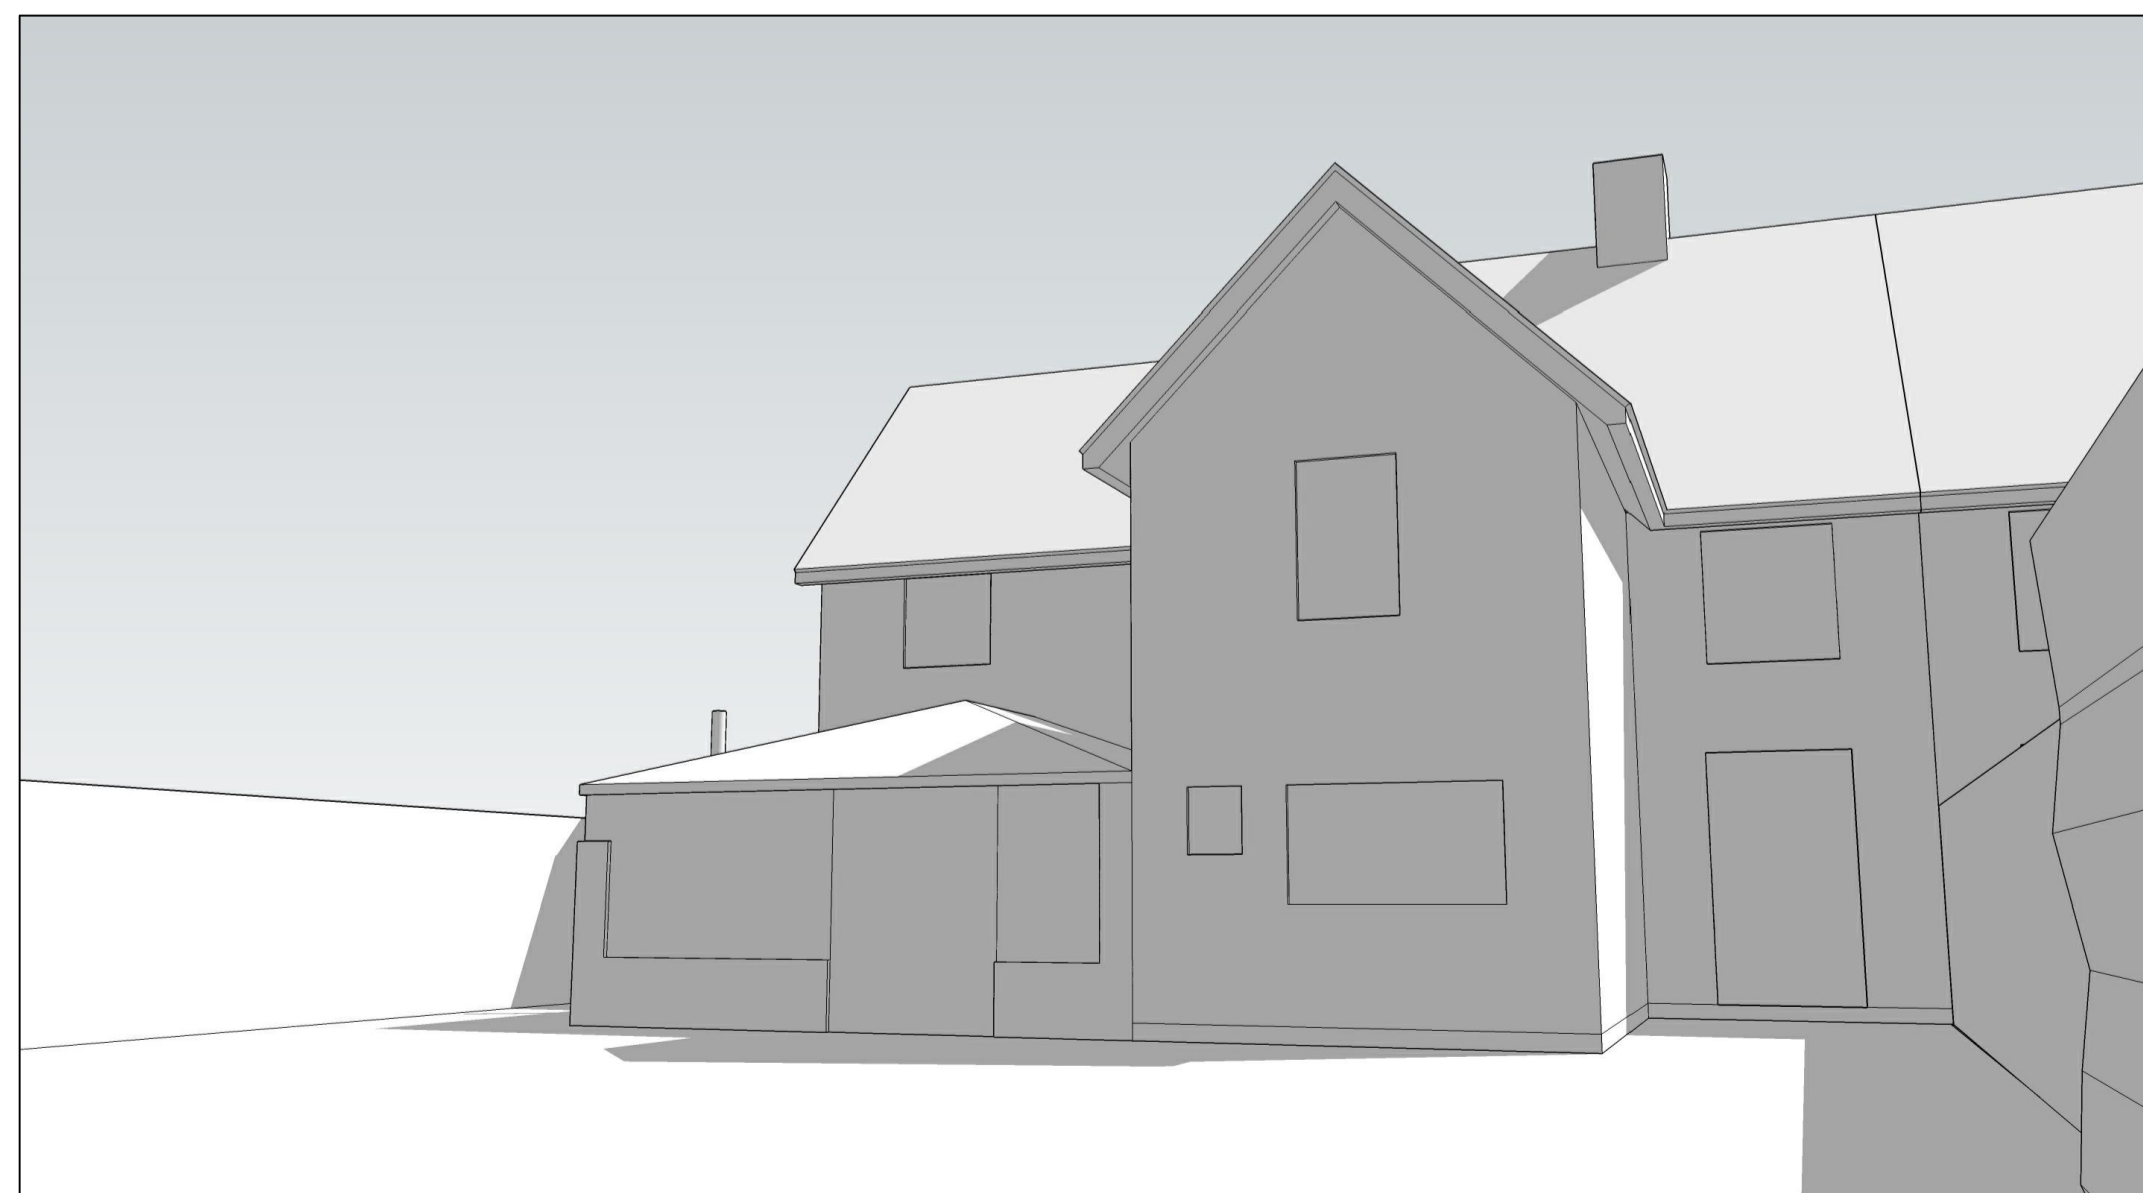

6. Rear elevated view

Rev.	Description	Date
-	-	-
Revisions		

Project: Conservatory replacement with an extension	
for Victoria & Alex Perry	
at Blueberries	
59 Headley Road	
Liphook	
Hampshire	
GU30 7NS	
Contact: Michael Austin RIBA	
E-mail: <a href="mailto:project@austinlebbon.co.uk">project@austinlebbon.co.uk</a>	
Web: <a href="http://www.austinlebbon.co.uk">www.austinlebbon.co.uk</a>	
Phone: 01730 887559	
Dwg Ref: 22108 [S] 20	Date: Jan 2023

