

TITLE: Proposed drawing : Elevation plan D1

Applicant name and address: Jessica Taylor, 64 Littlehay Rd, Oxford OX4 3EQ


Application reference: PP-11967918

Date: 14/11/2023


ORIGINAL PAPER SIZE: A3

SCALE 1:50


EAST SIDE ELEVATION

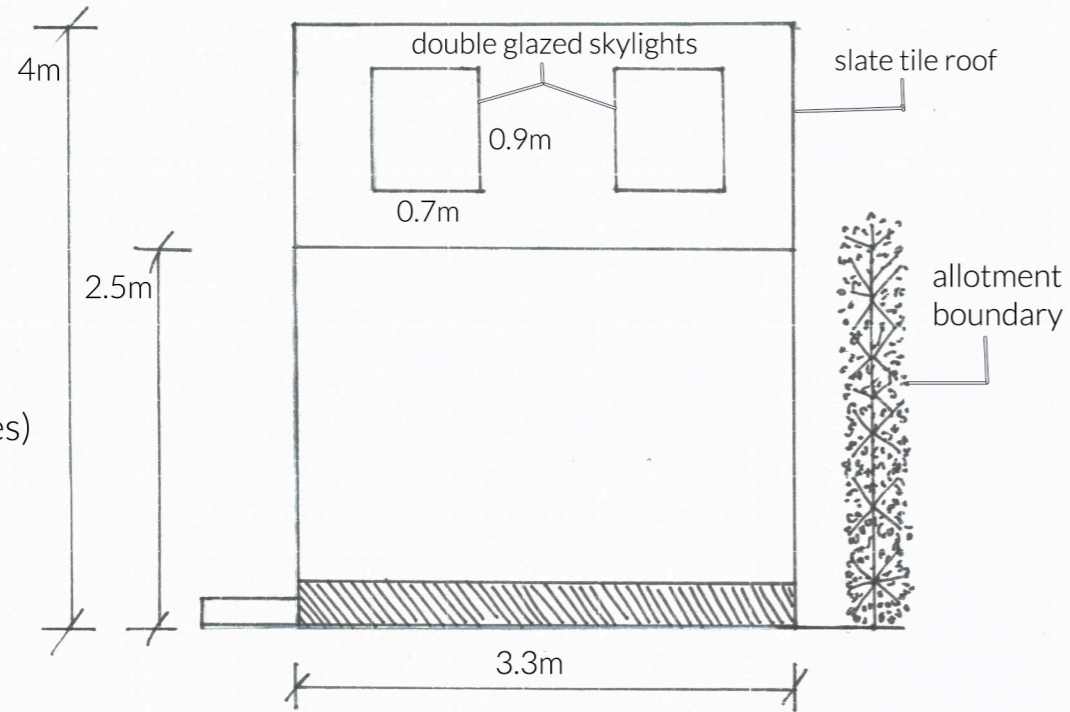


WEST SIDE ELEVATION

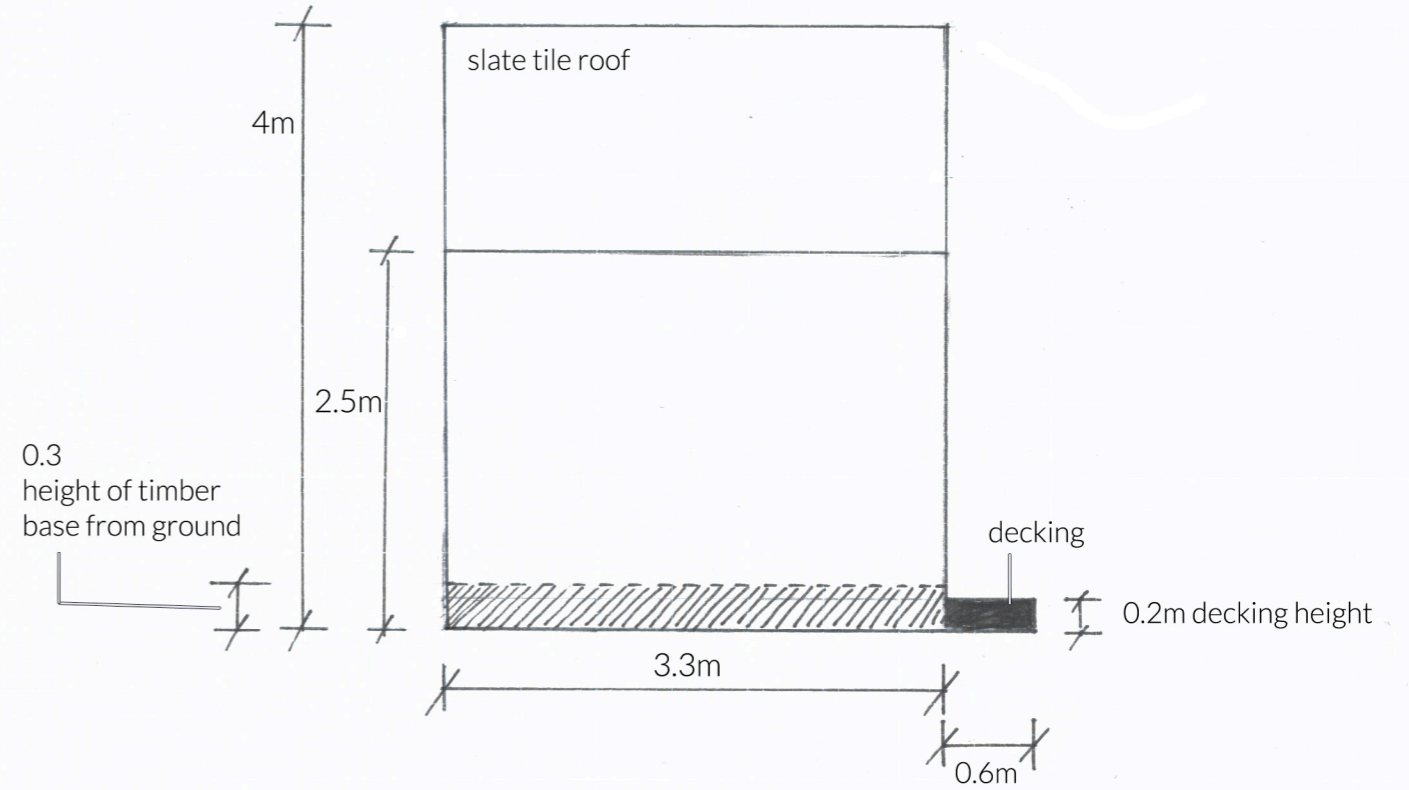

FRONT (SOUTH) ELEVATION

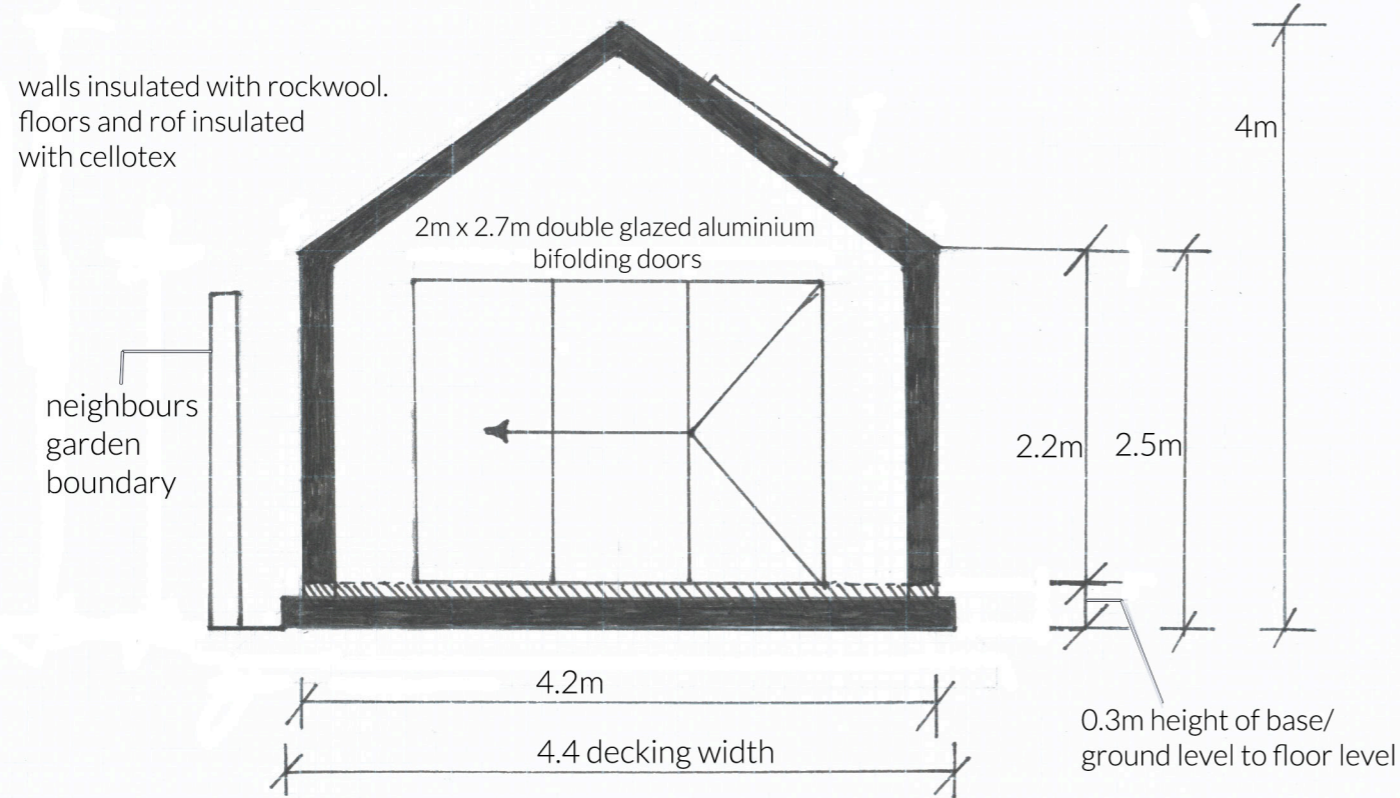

BACK (NORTH) ELEVATION

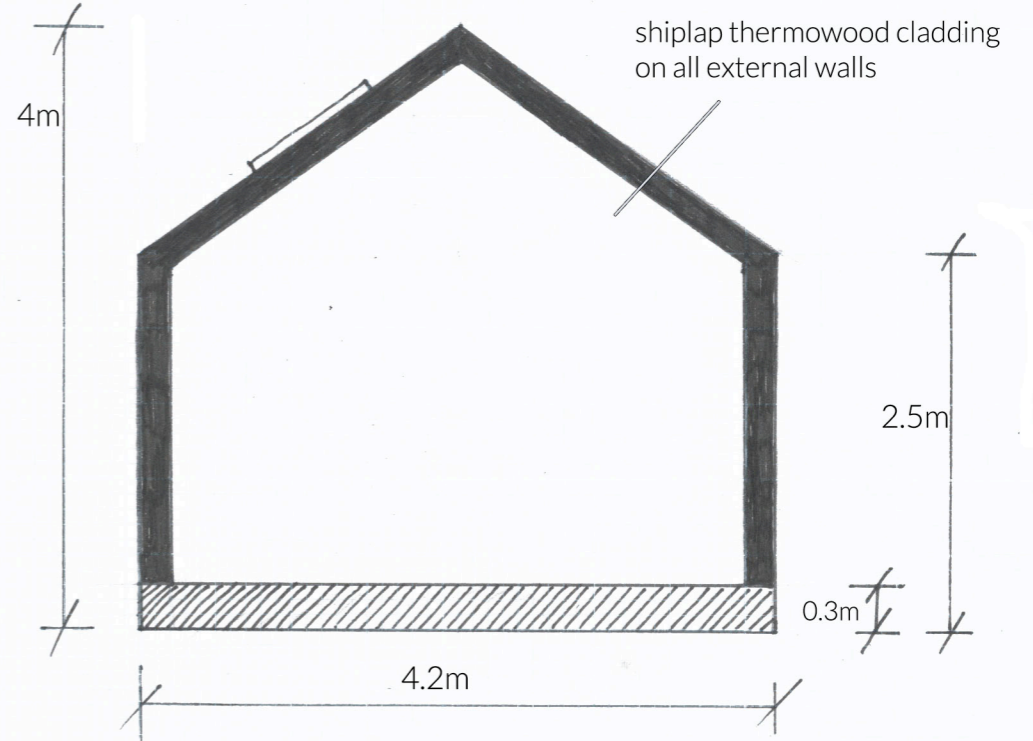

scale bar (metres)



scale 1:50