


OXFORDSHIRE
OXFORD DISTRICT

Scale 1/1250

proposed location.
external dimensions 4.2m x 3.3m

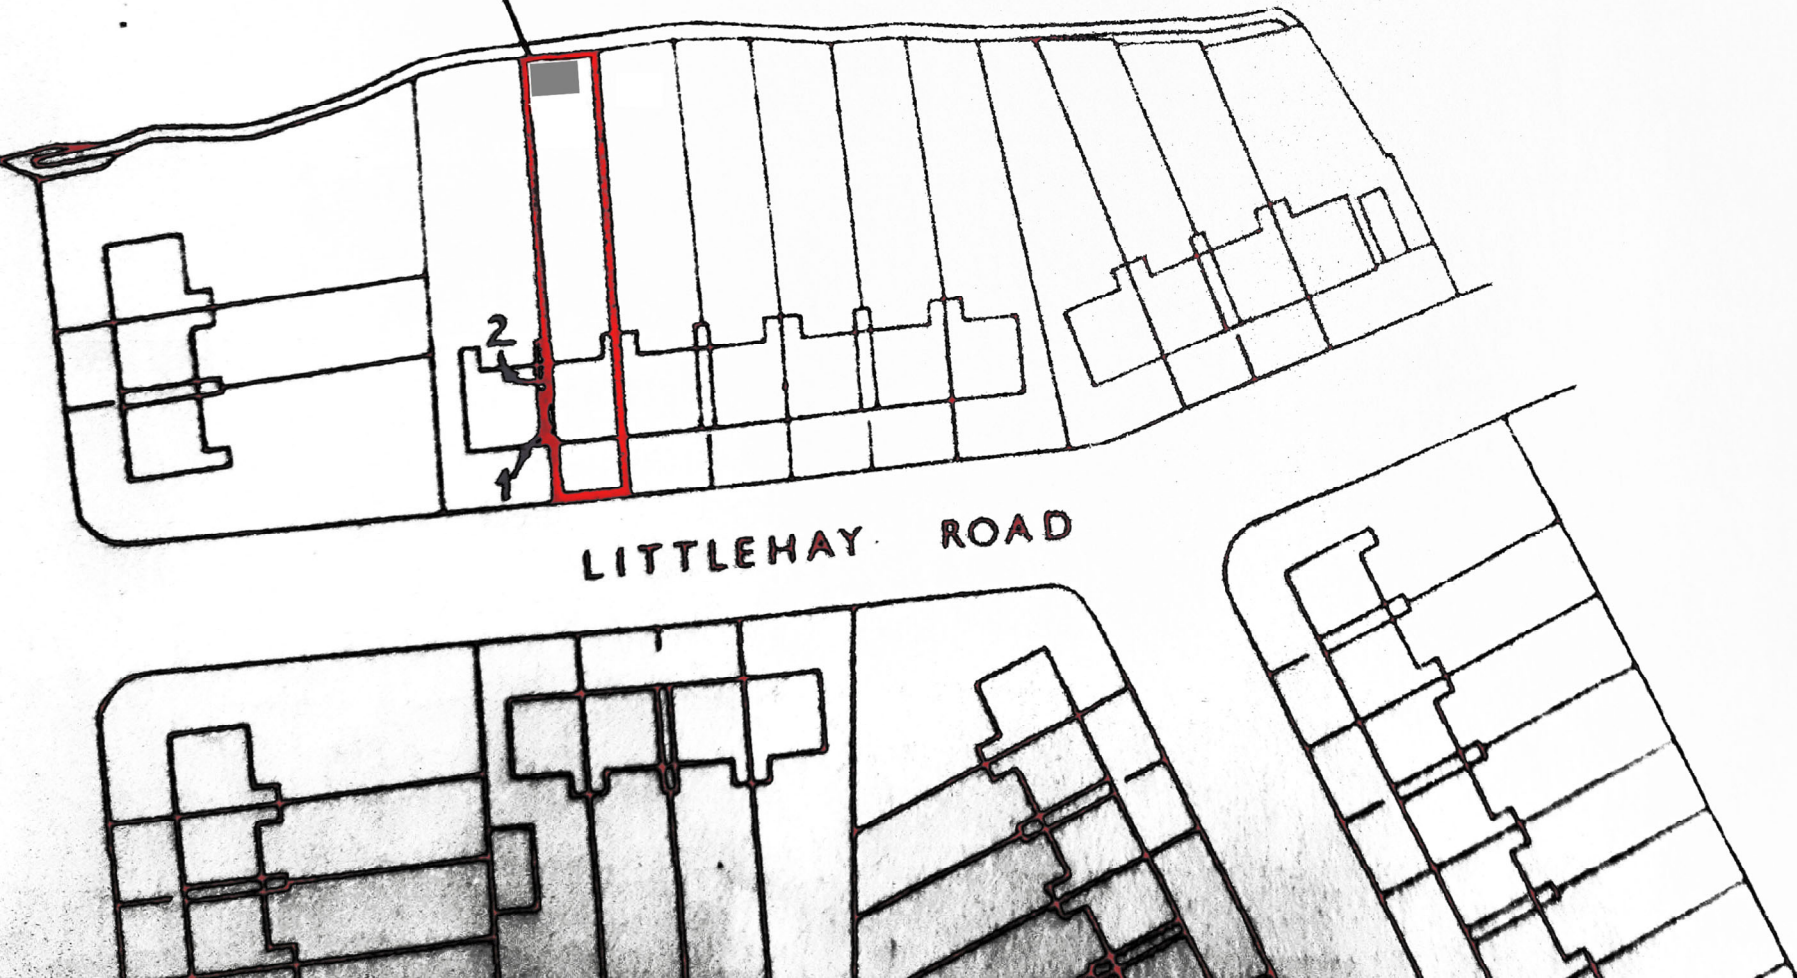

SP 5304 SE
SP 5404 SW