


# NOT FOR CONSTRUCTION



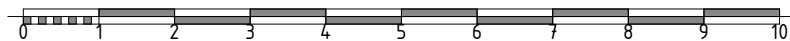


A

1:100



Scale 1:100


#### KEY

-  Existing building fabric
-  Proposed building fabric
-  Site boundary line

Project  
**CAMPBELL ROAD (A087)**  
80 Campbell Road Oxford OX4 3NU

Drawn by **SJH** Date 28/10/2023

Checked by **AT** Date 5/11/2023

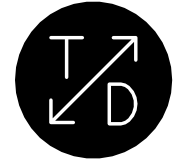

TRANSITION by DESIGN  
T/D Studio  
Makespace Oxford,  
1 Aristotle Lane  
Oxford OX2 6TP  
email: [architecture@transitionbydesign.org](mailto:architecture@transitionbydesign.org)  
phone: (+44) 1865 959571

Drawing  
**P030 Proposed Section A**

Status  
**WS3 - Planning Application**

Scale  
**1:100 @ A4**

Date Issued  
**13/11/2023**

Revision  
**01**