



# NOT FOR CONSTRUCTION

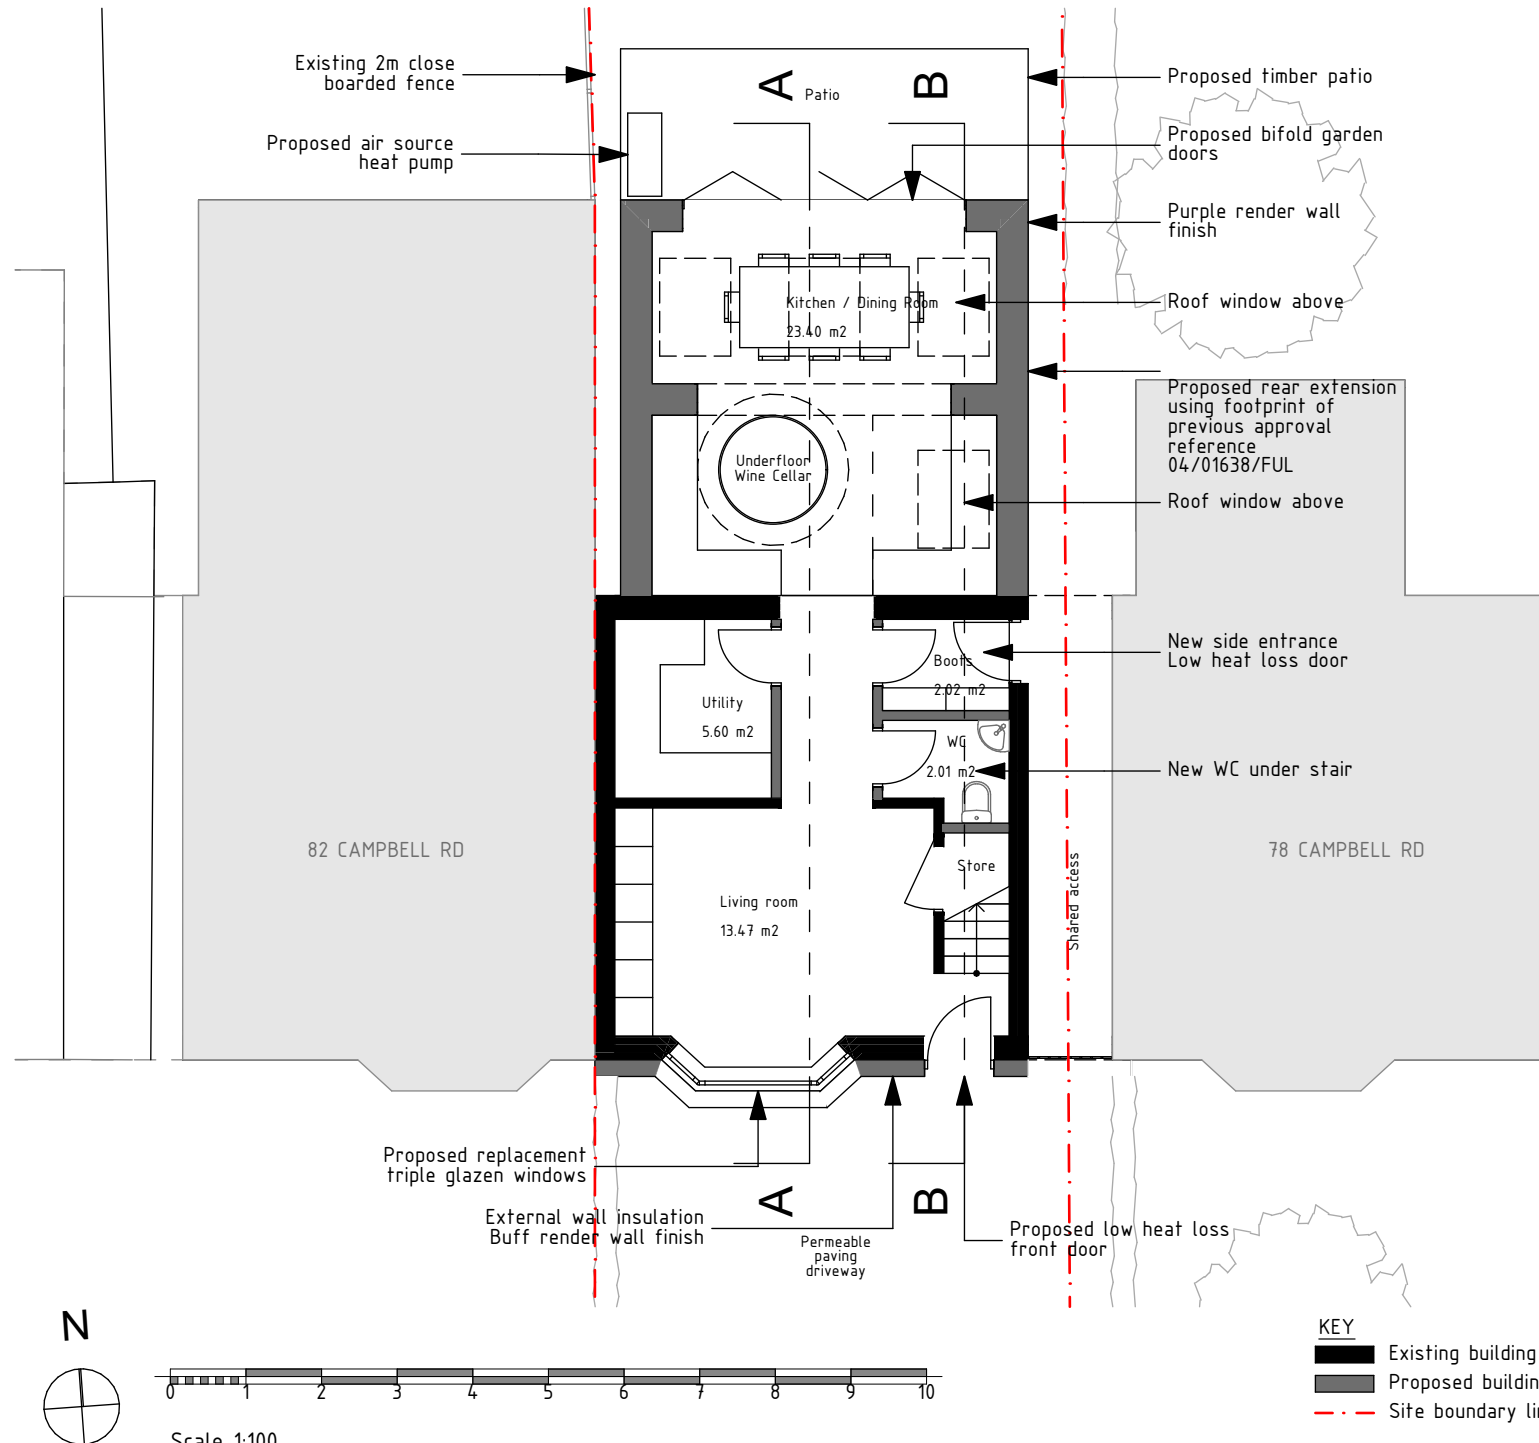

Project  
**CAMPBELL ROAD (A087)**  
 80 Campbell Road Oxford OX4 3NU

Drawn by **SJH** Date 23/10/2023

Checked by **AT** Date 5/11/2023

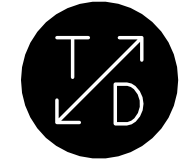

TRANSITION by DESIGN  
 T/D Studio  
 Makespace Oxford,  
 1 Aristotle Lane  
 Oxford OX2 6TP  
 email: [architecture@transitionbydesign.org](mailto:architecture@transitionbydesign.org)  
 phone: (+44) 1865 959571

Drawing  
**P012 Proposed Ground FloorPlan**

Status  
**WS3 - Planning Application**

Scale  
**1:100 @ A4**

Date Issued 13/11/2023 Revision **01**