
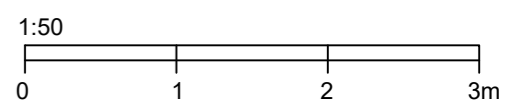


Extension parapet to sit below existing decorative brick banding to the Balfour Building

Proposed extension on a suspended beam and block floor.

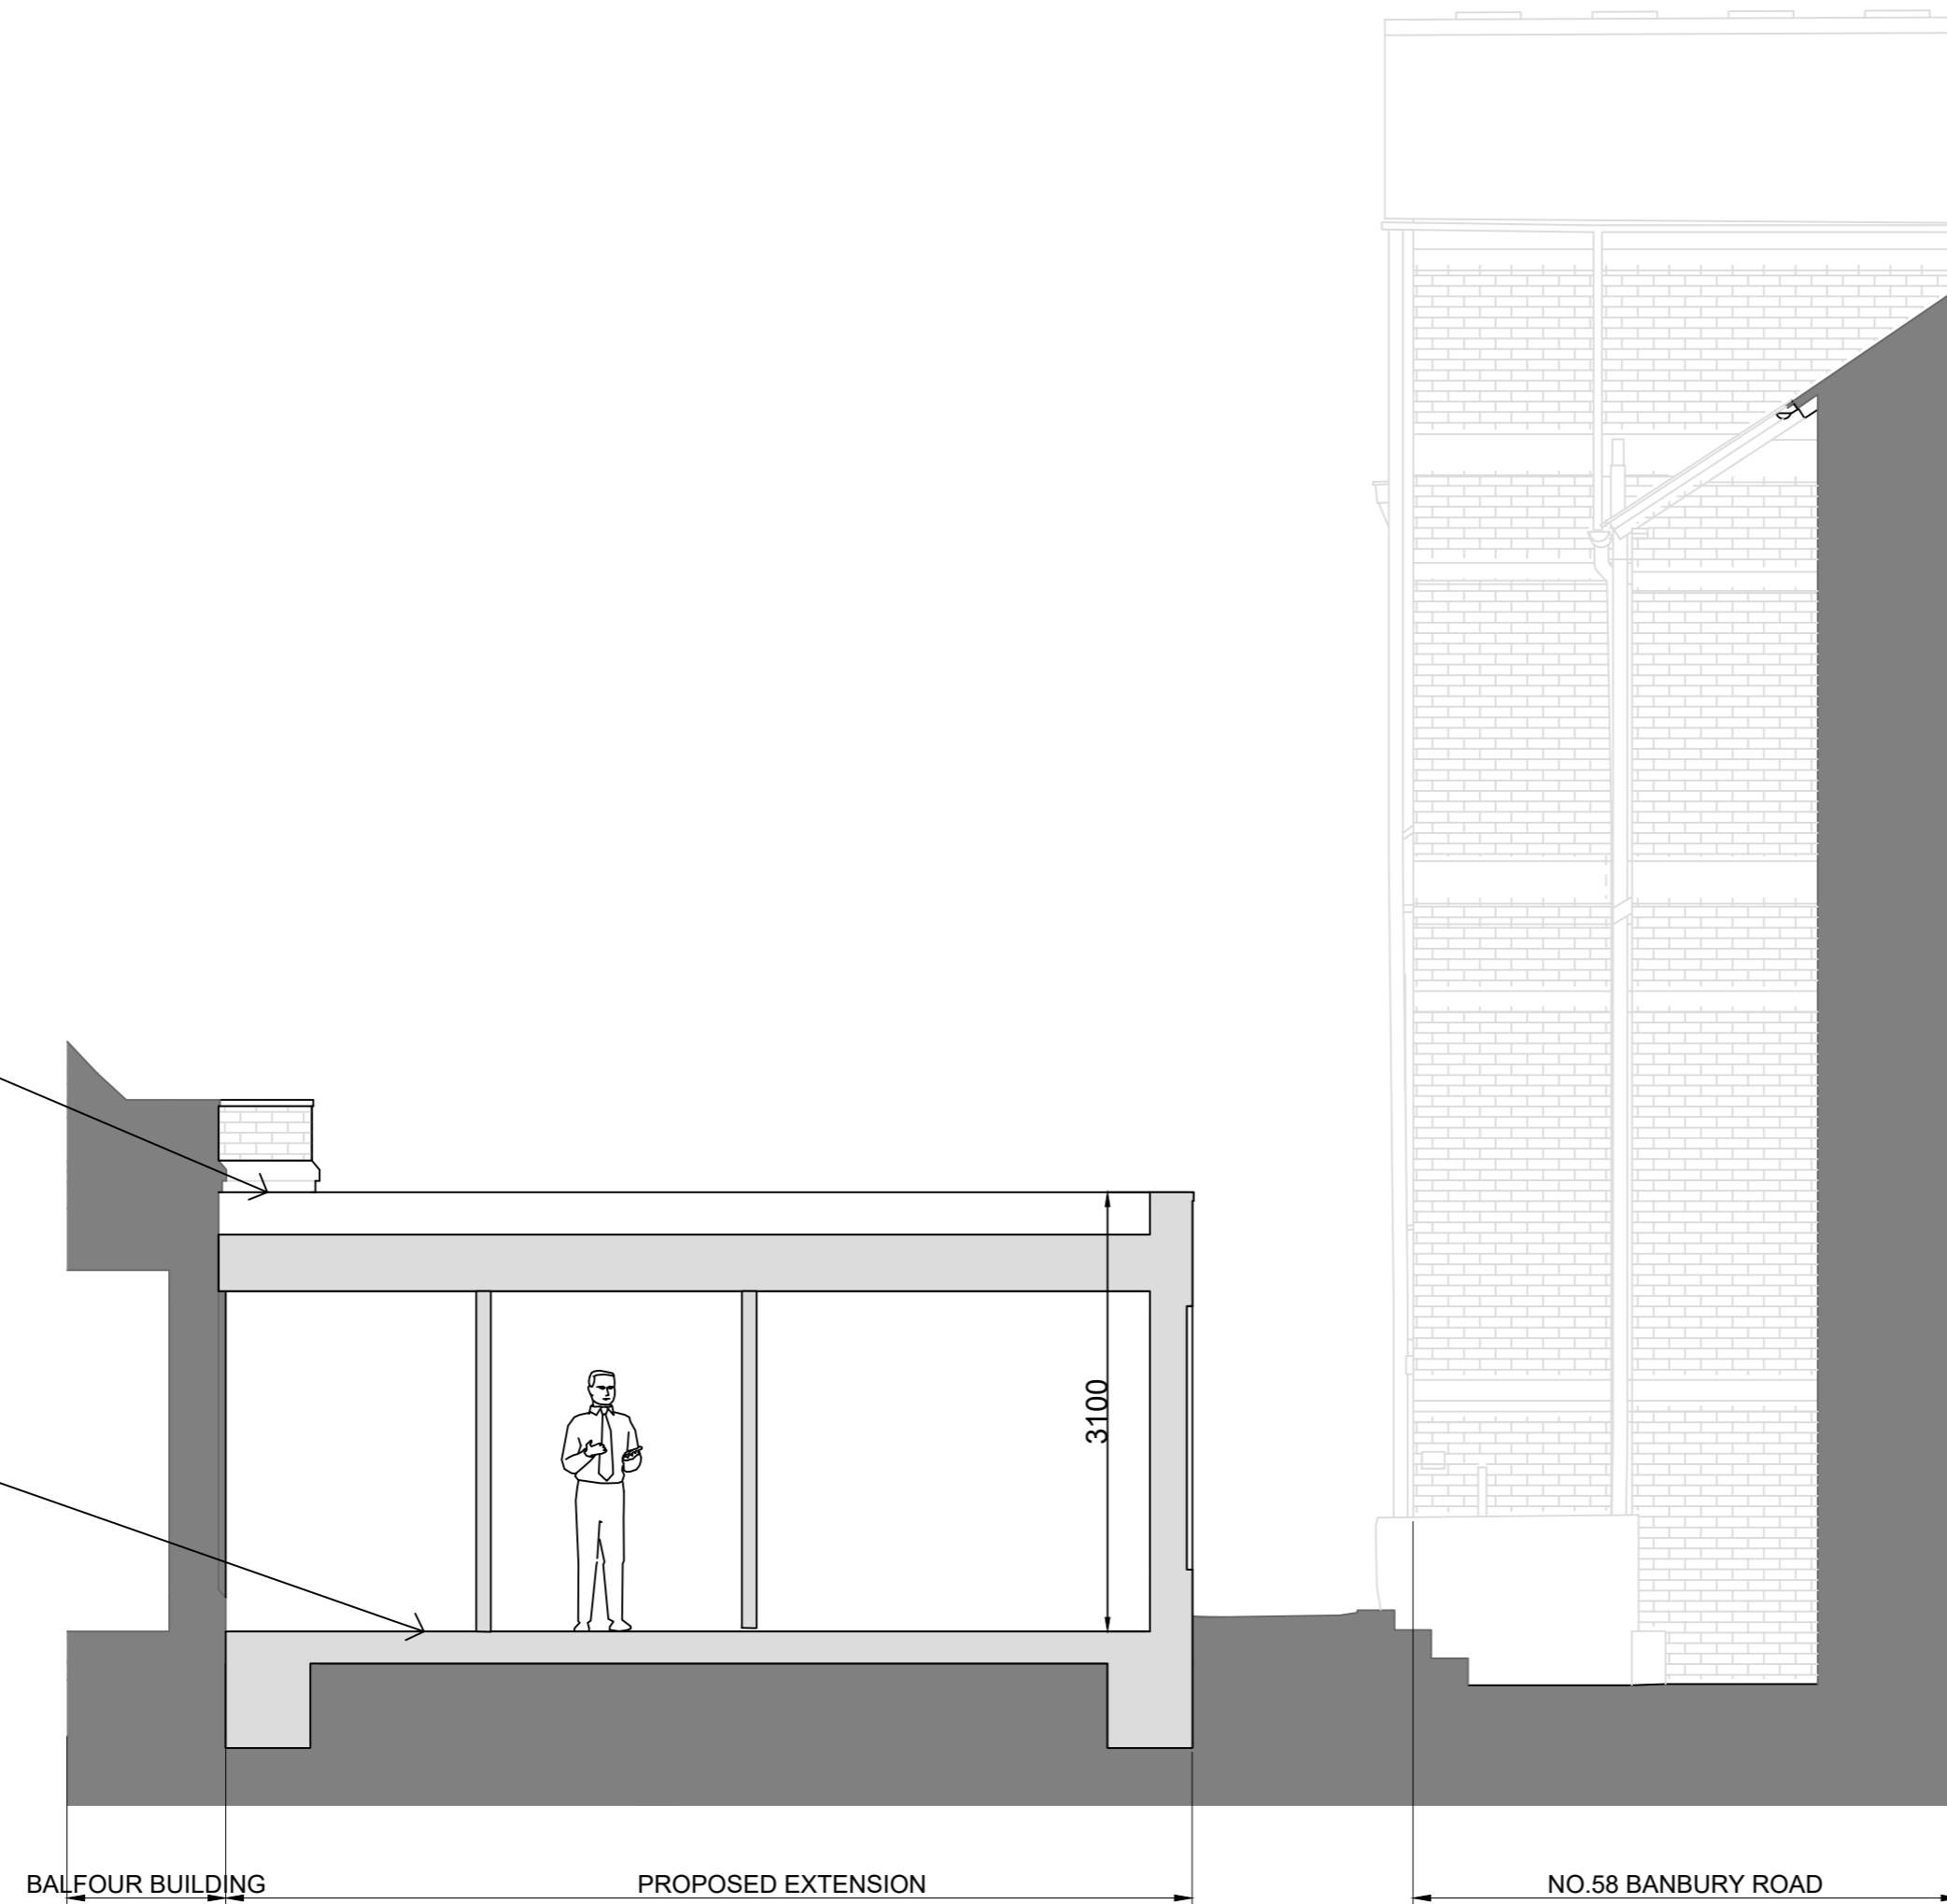

FOR PLANNING

SITE	118 - 60 Banbury Road
PROJECT	Kellogg College - Kitchen Extension



DRAWING NO.	KC-00-00-DR-A-3100			
-------------	--------------------	--	--	--

DATE	06.11.2023				PAPER SIZE A2
REV	X	DRAWN BY	AW	CHECKED BY	

DRAWING TITLE
Proposed Section

14 PROPOSED SECTION EAST - WEST SECTION, LOOKING SOUTH
1:50