


10 Existing Street Elevation
 1:100

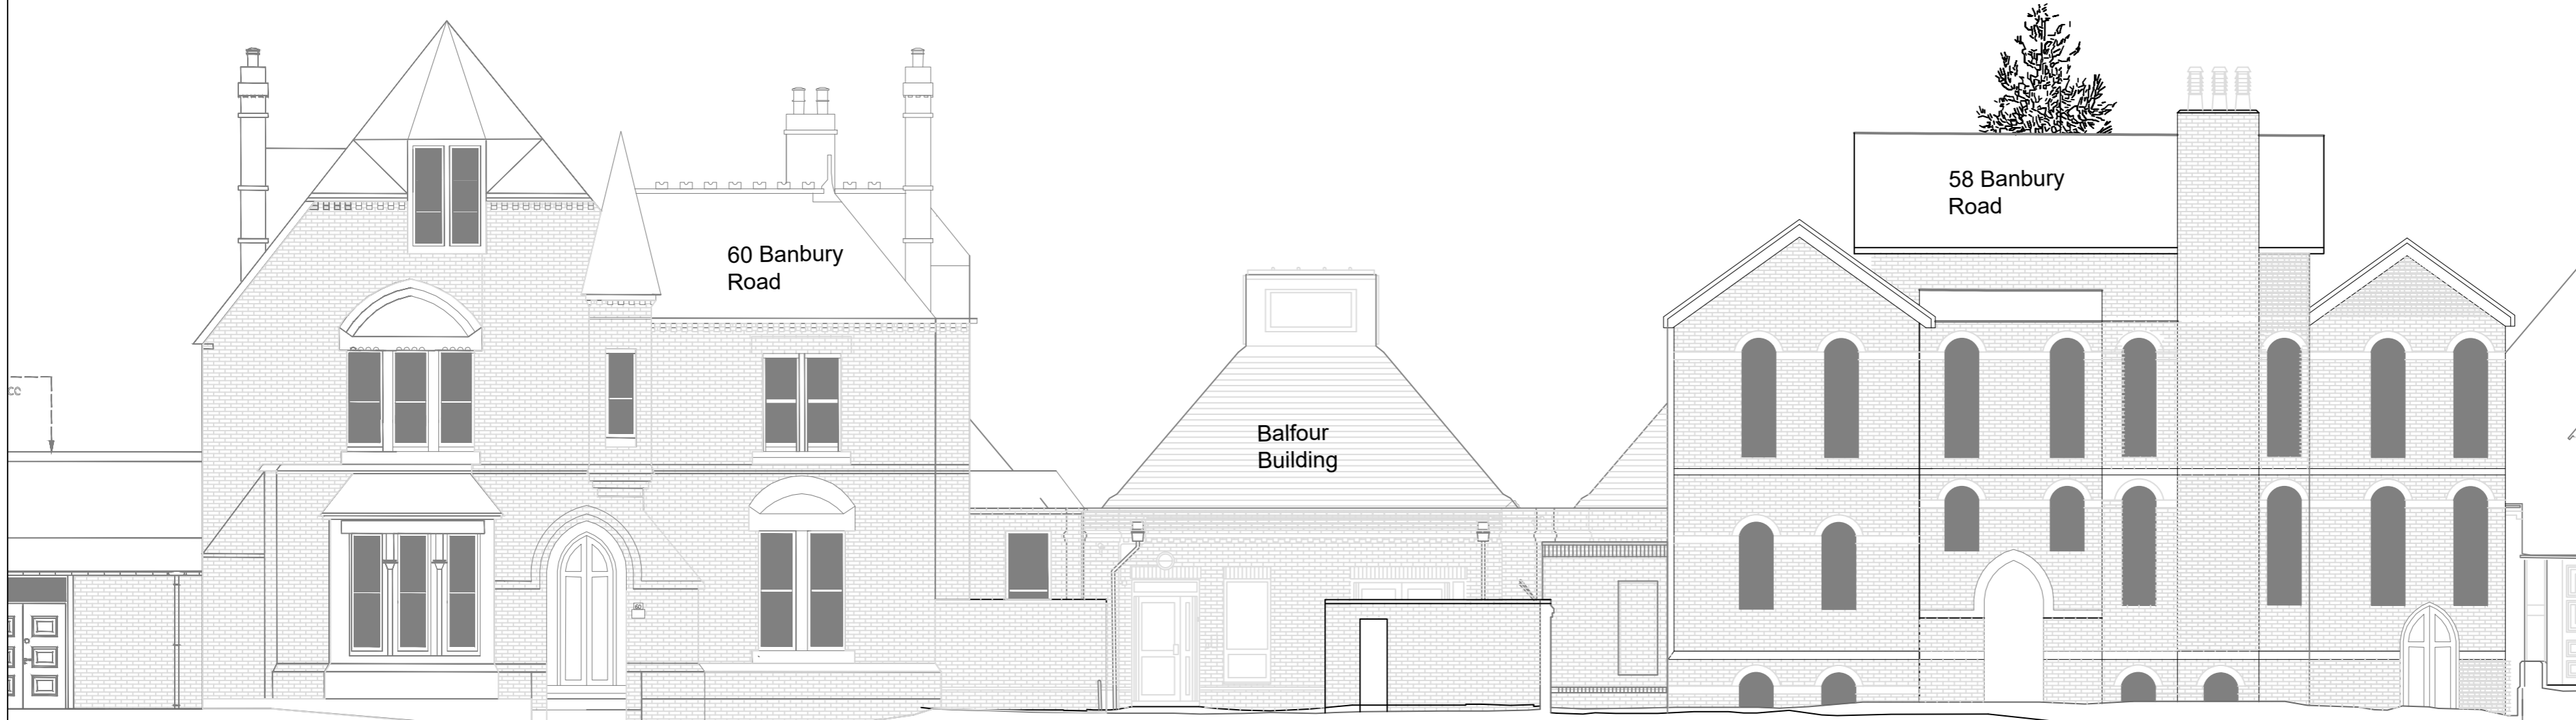

9 Proposed Street Elevation
 1:100



FOR PLANNING					
SITE		118 - 60 Banbury Road			
PROJECT		Kellogg College - Kitchen Extension			
ESTATES SERVICES		UNIVERSITY OF OXFORD			
DRAWING NO.		KC-00-DR-A-2300			
DATE	13.11.2023				PAPER SIZE A2
REV	X	DRAWN BY	AW	CHECKED BY	
DRAWING TITLE					
Existing and Proposed Street Elevation					
CHECK ALL DIMENSIONS. DO NOT SCALE					
@OXFORD UNIVERSITY ESTATES SERVICES					