

Material Key


- 01 Brick
- 02 Timber
- 03 Tile
- 04 Concrete
- 05 Stone paving
- 06 Block paving




01 Existing Street Elevation
1:100




02 Proposed Street Elevation
1:100

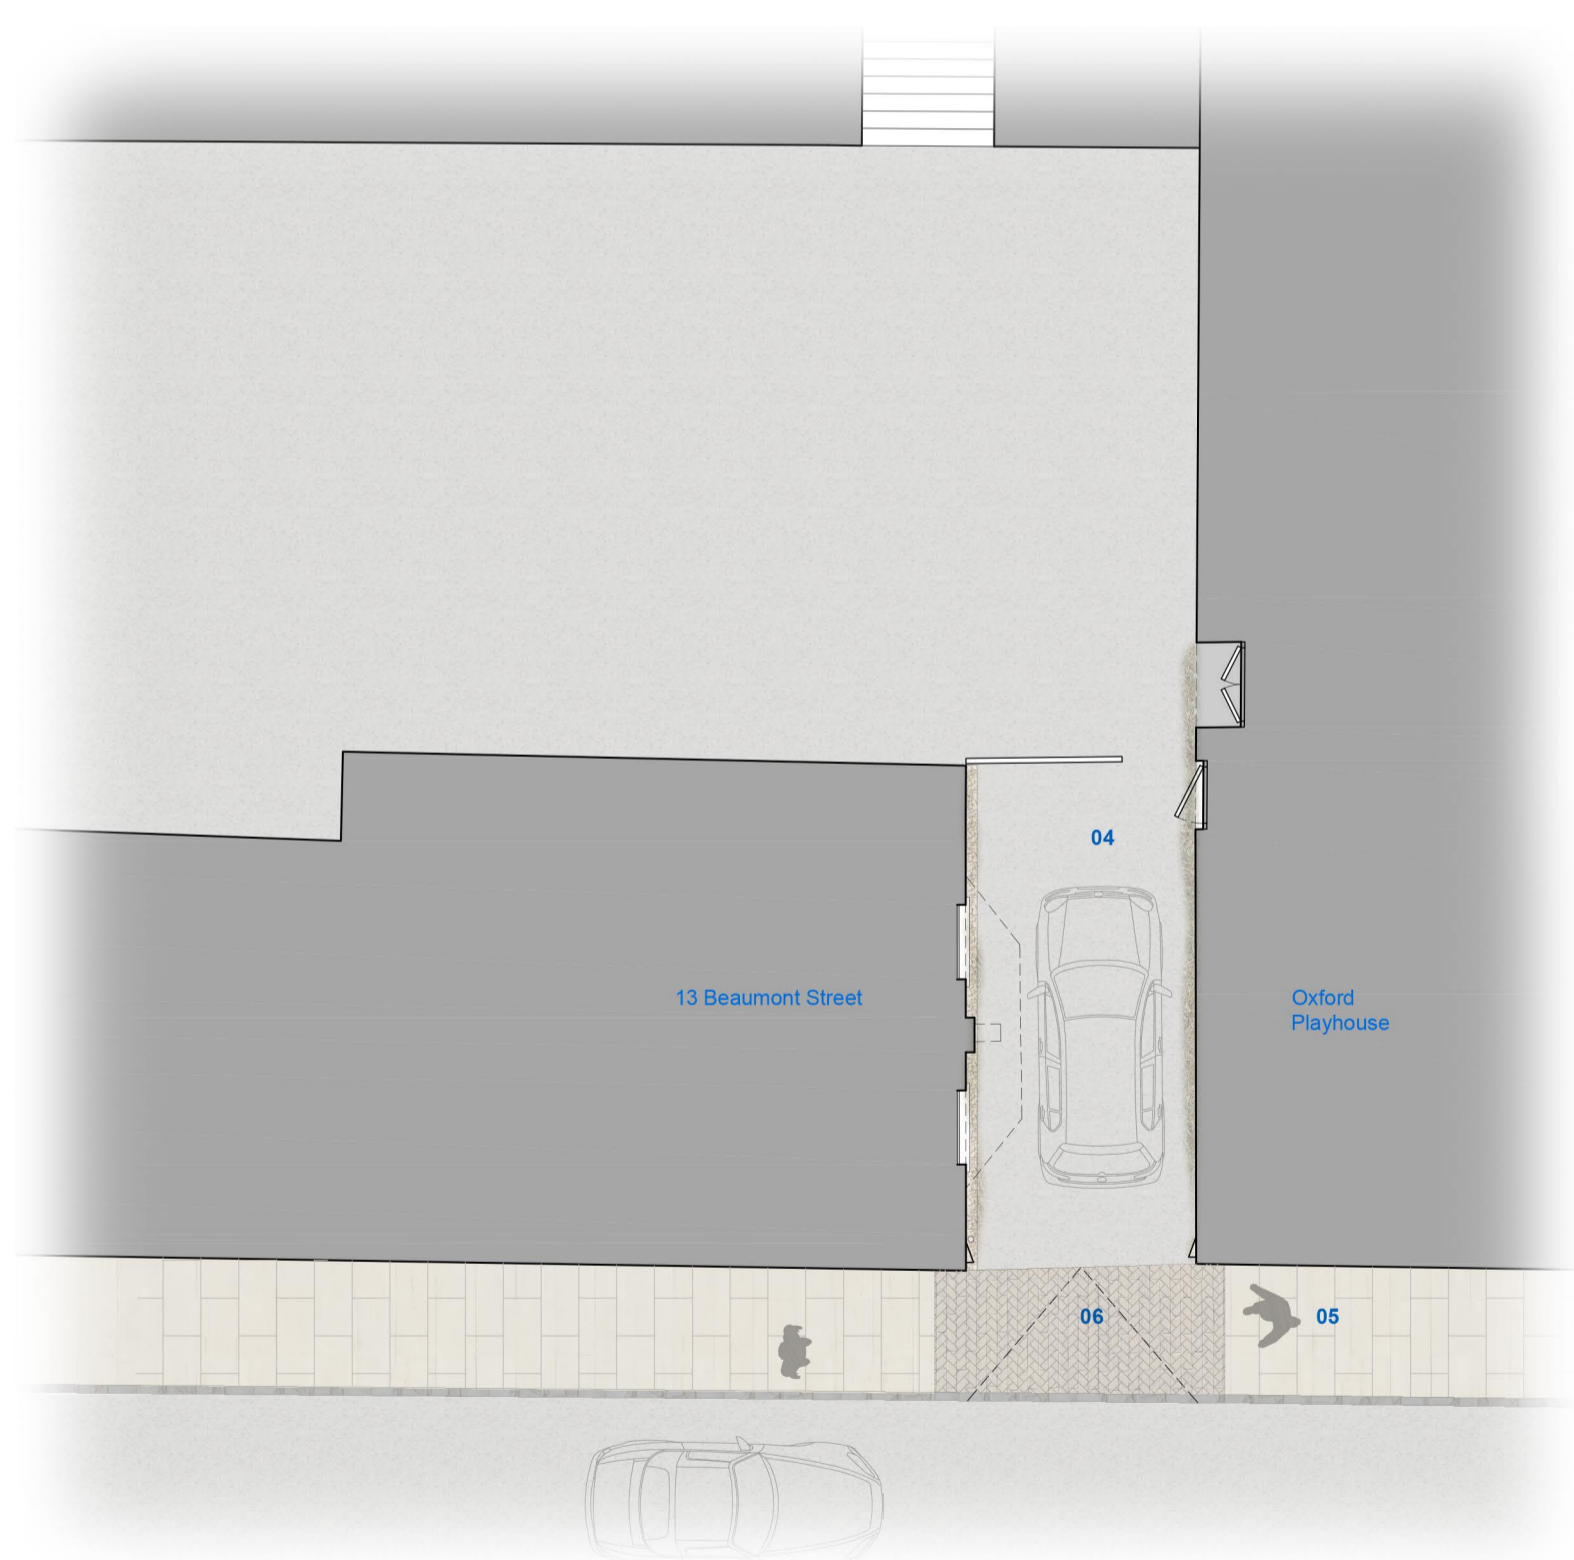

03 Existing Entrance Plan
1:100

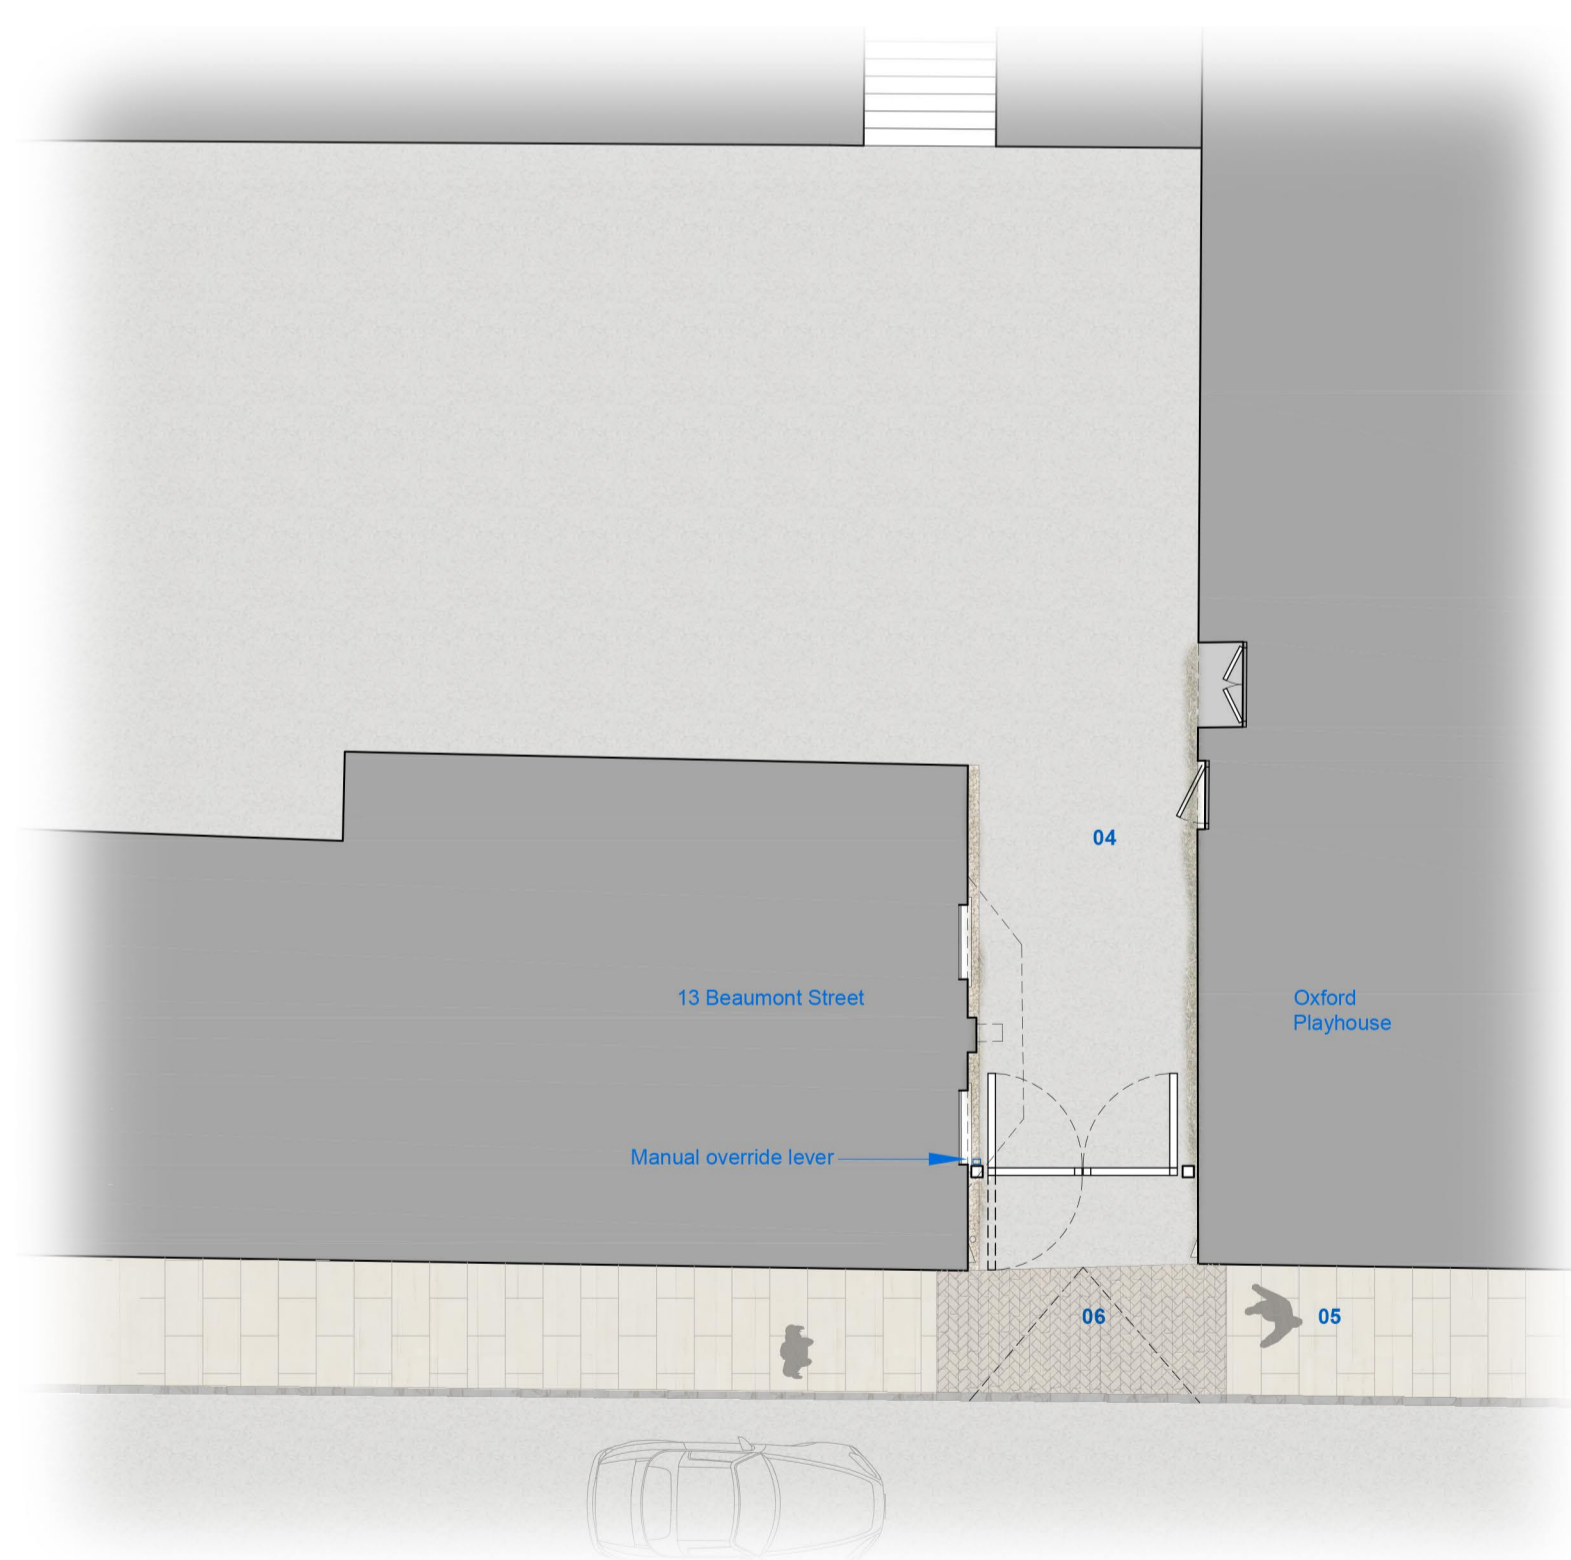

04 Proposed Entrance Plan
1:100

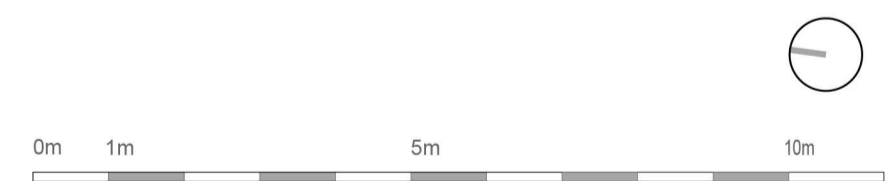

Scale 1:100
Drawing scale may be affected by printing, scanning or copying.

Rev	Description	Date
P1	Issued for PLANNING	14/11/23

DESIGN STOREY
 29 Beaumont Street, Oxford, OX1 2NP
 01865 504 404 · hello@design-storey.co.uk

Drawing
Existing & Proposed Plans & Elevations

Address	Project No.	Drawing No.	Revision
13 Beaumont Street Oxford, OX1 2LP	2315	P002	P1

Issue
 PLANNING

Scale
 1:100@A1