


Material Key

- 01 Brick
- 02 Timber
- 03 Tile
- 04 Concrete
- 05 Stone paving
- 06 Block paving

Key

- Area affected by application
- △ Fire escape exit / door

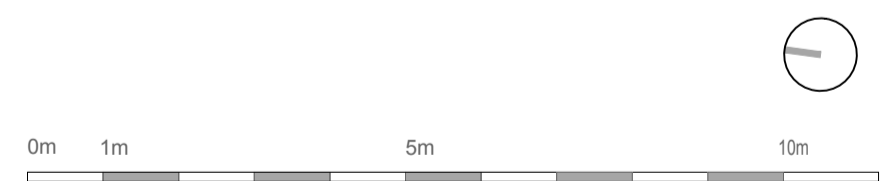

Scale 1:100

Drawing scale may be affected by printing, scanning or copying.

Rev	Description	Date
P1	Issued for PLANNING	17/11/23

DESIGN STOREY

29 Beaumont Street, Oxford, OX1 2NP
01865 504 404 · hello@design-storey.co.uk

Drawing

Proposed Block Plan

Address	Project No.	Drawing No.	Revision
13 Beaumont Street Oxford, OX1 2LP	2315	P003	P1
Issue PLANNING			Scale 1:100@A1