




No decoration works have been included unless otherwise specified

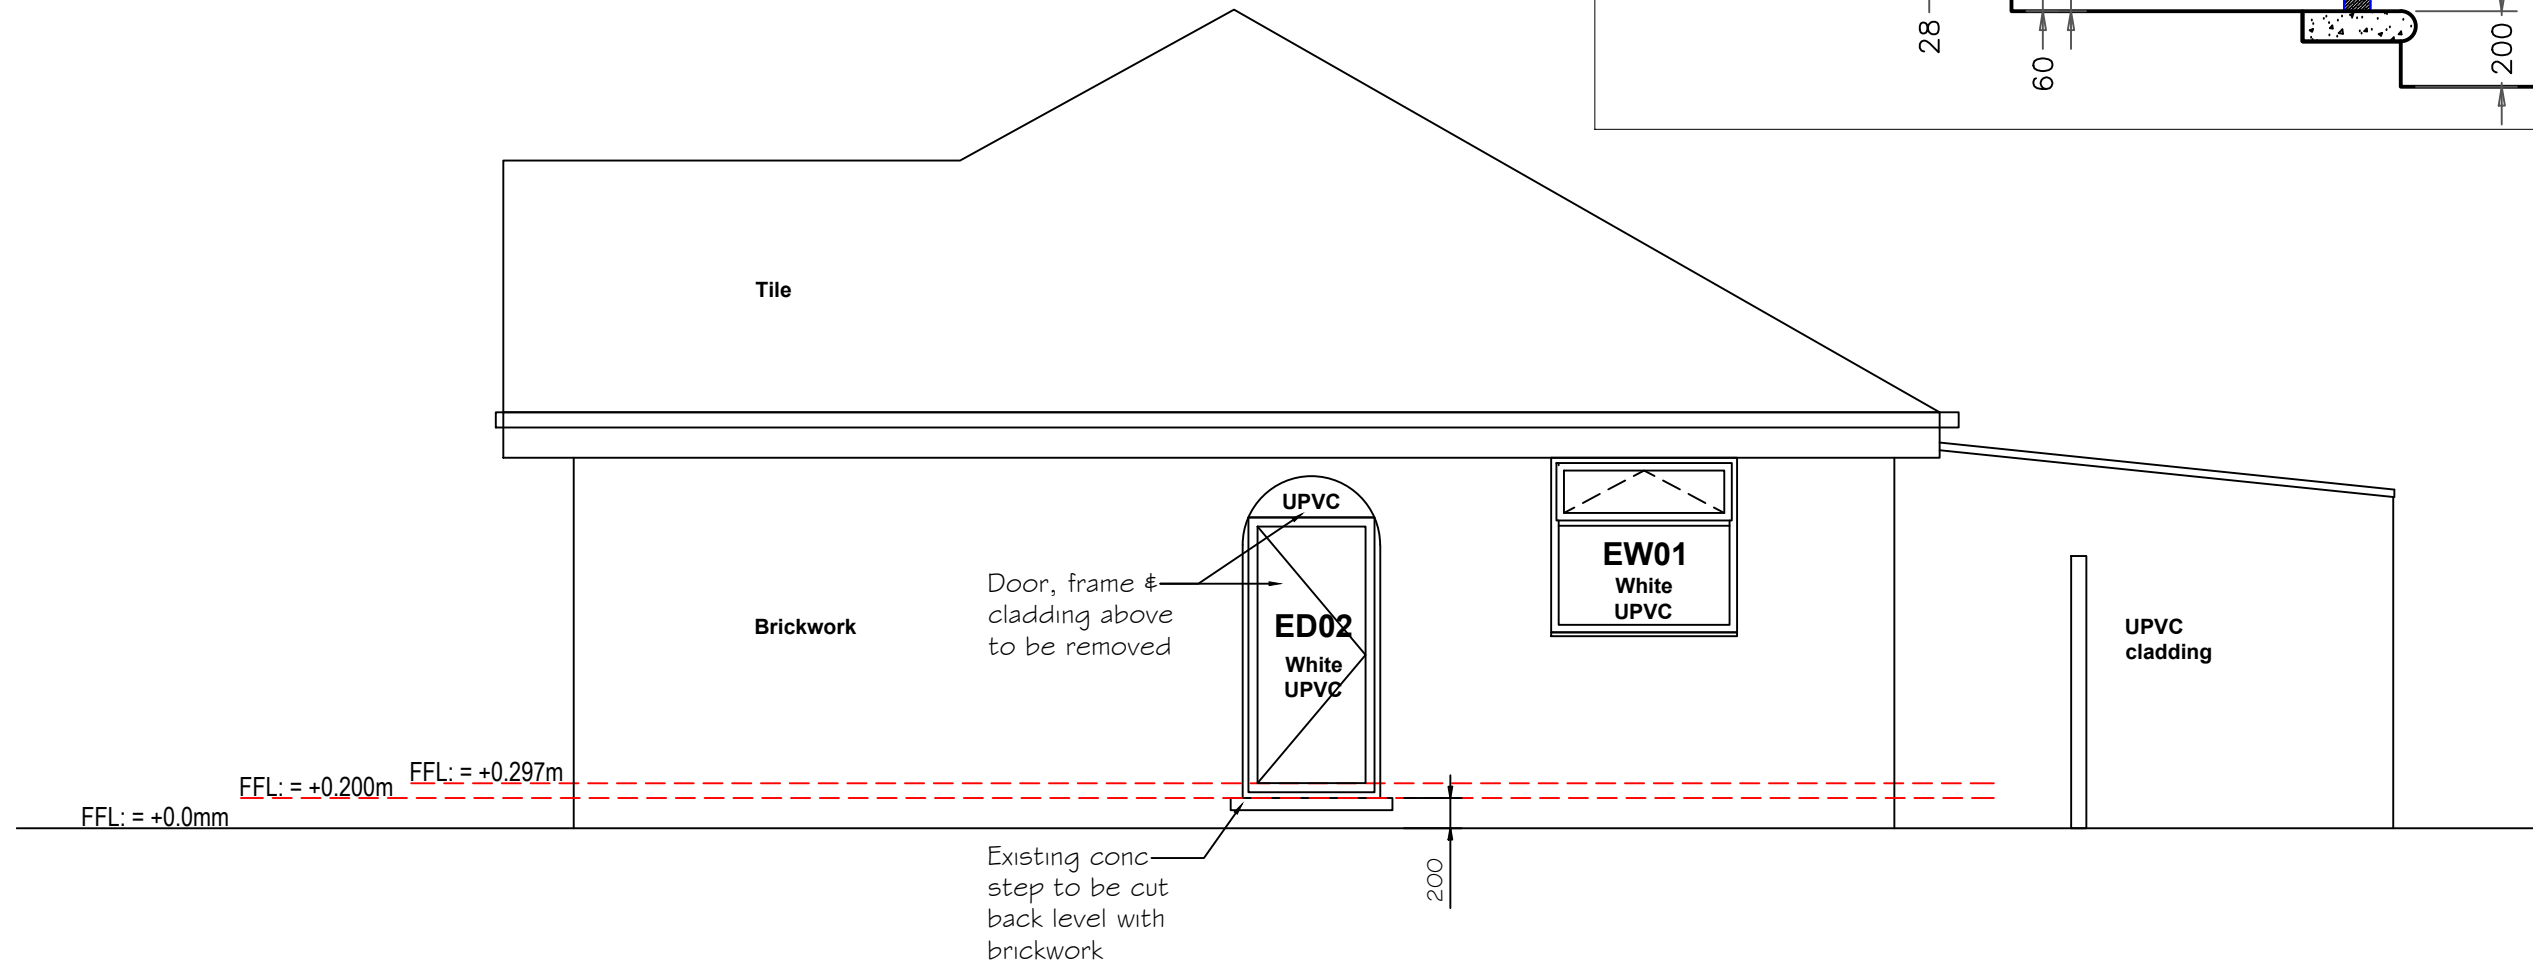

Do NOT scale drawing except for planning purposes. All dimensions to be verified prior to work commencement.

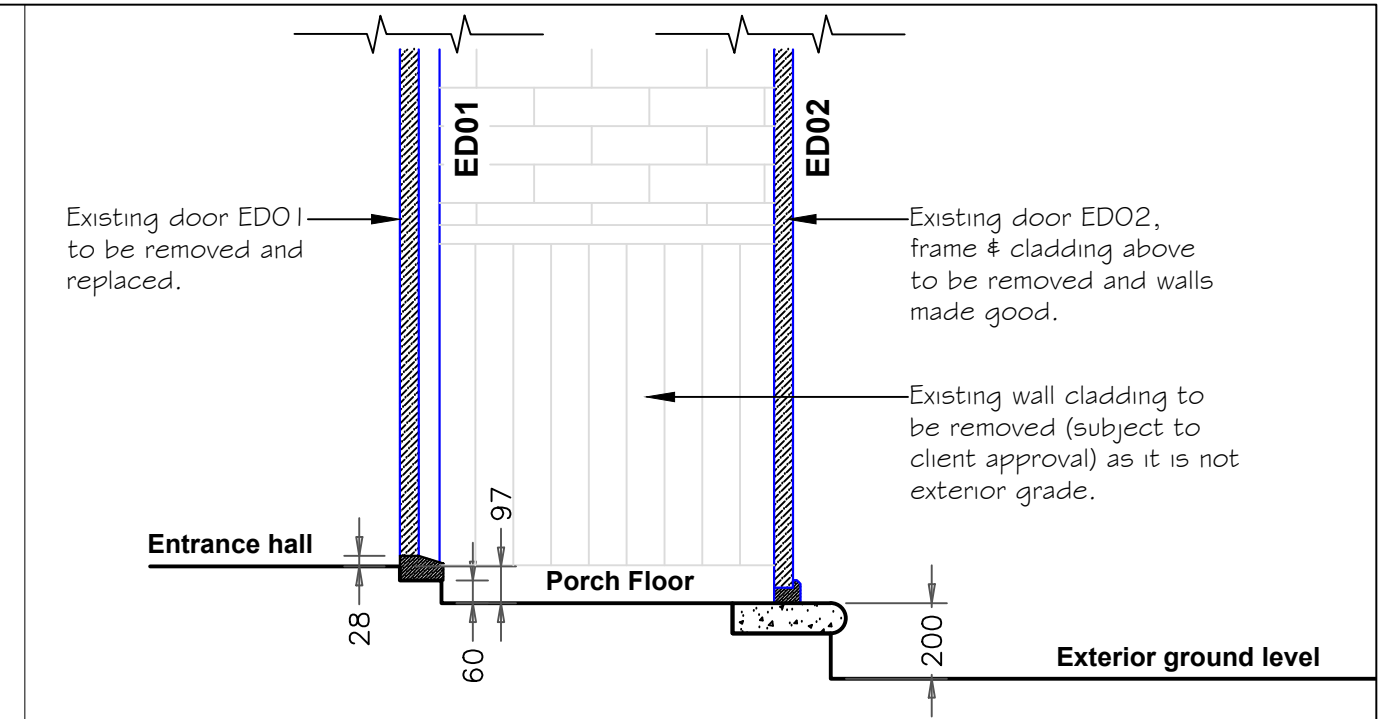

Working to create better, brighter futures

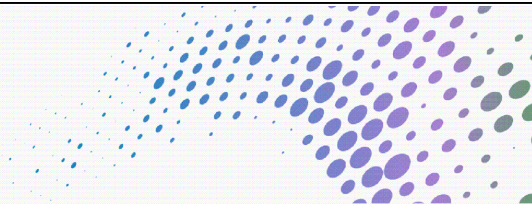

Swanspool House
Doddington Road
Wellingborough NN8 1BP
Tel: 0300 126 3000

Client

Pamela Collins

Address:

2 Saxby Crescent
Wellingborough NN8 1NN

Drwg. Title:

Ramp & level threshold door
Existing Elevation & Porch Section

Drwg. No:

4 of 5

Rev:

-

Scale:

1:20@A3

Date:

06.07.23

Drawn by:

NS

Copyright - All drawings and specifications remain the property of North Northamptonshire Council. No unauthorized copying or use will be permitted.