




No decoration works have been included unless otherwise specified

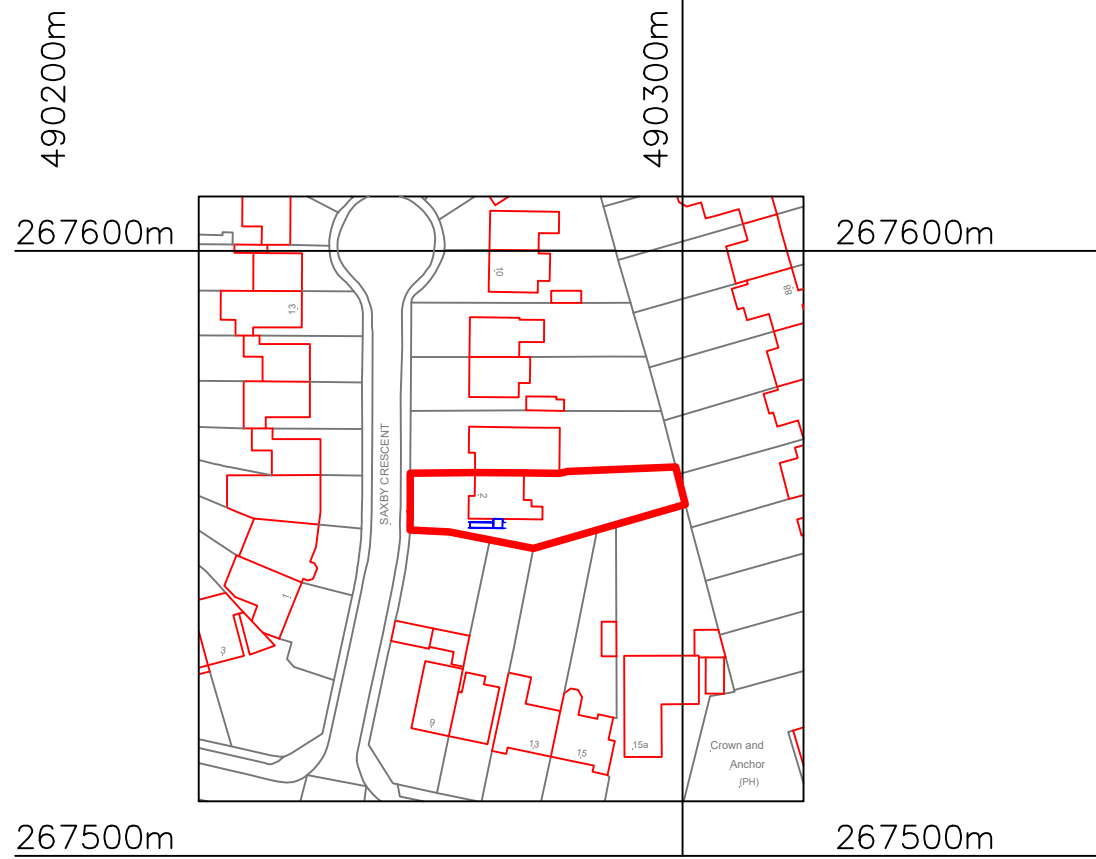

own Copyright and database rights 2023 OS Licence no. AC00

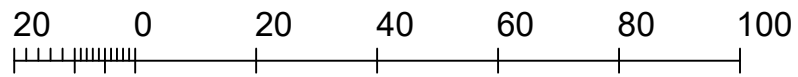


Metres

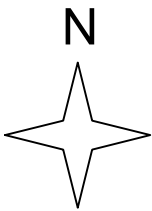

?Crown Copyright and database rights 2023 OS Licence no. AC0000806982

OS site location plan 1:1250@A3

Copyright - All drawings and specifications remain the property of North Northamptonshire Council. No unauthorized copying or use will be permitted.

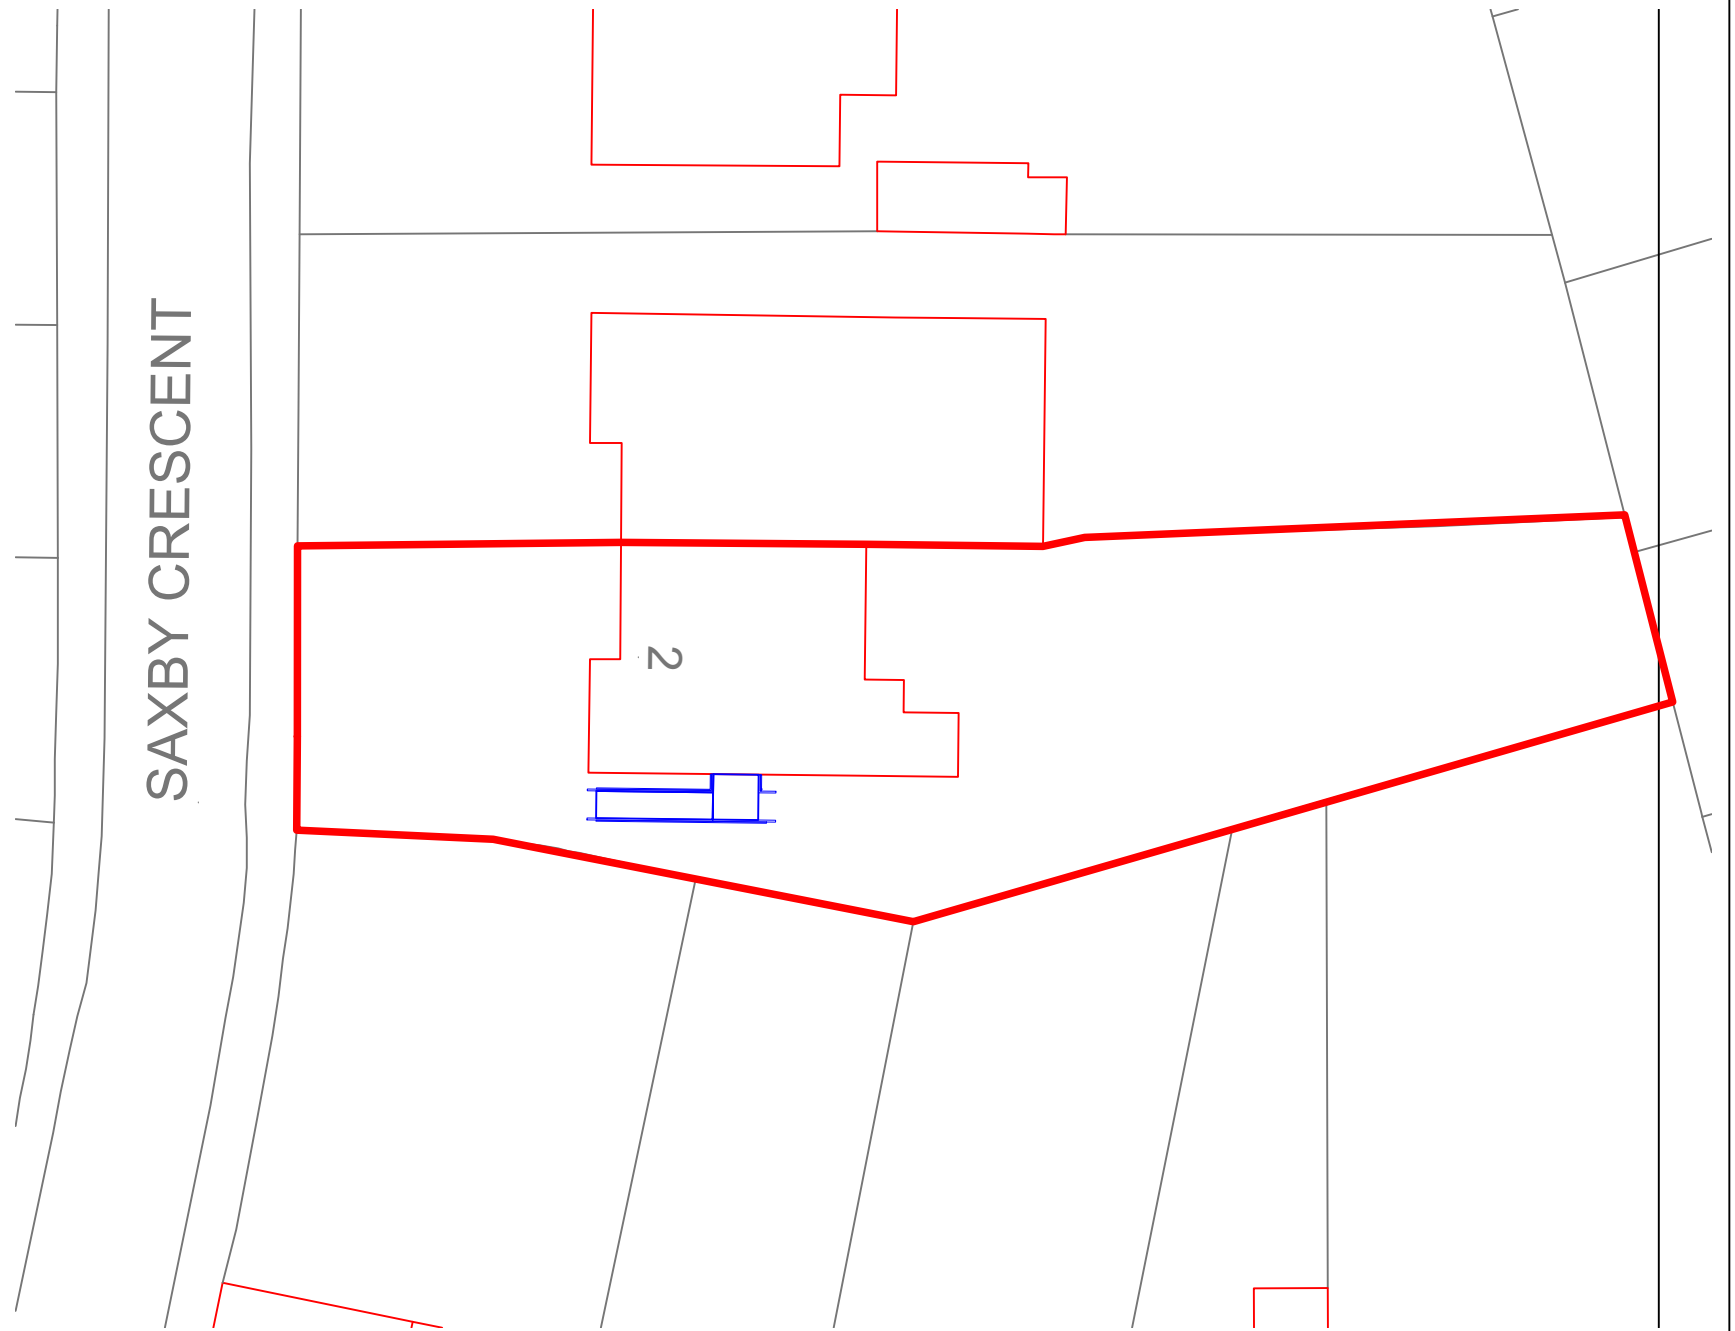

Block layout plan 1:250@A3

Do NOT scale drawing except for planning purposes. All dimensions to be verified prior to work commencement.

 <p>Working to create better, brighter futures</p>		Swanspool House Doddington Road Wellingborough NN8 1BP Tel: 0300 126 3000	
Client Pamela Collins	Address: 2 Saxby Crescent Wellingborough NN8 1NN	Drwg. Title: Ramp & level threshold door OS Map - Location Plan	
Drwg. No: 1 of 5	Rev: -	Scale: 1:50@A3	Date: 06.07.23
		Drawn by: NS	