


No decoration works have been included unless otherwise specified

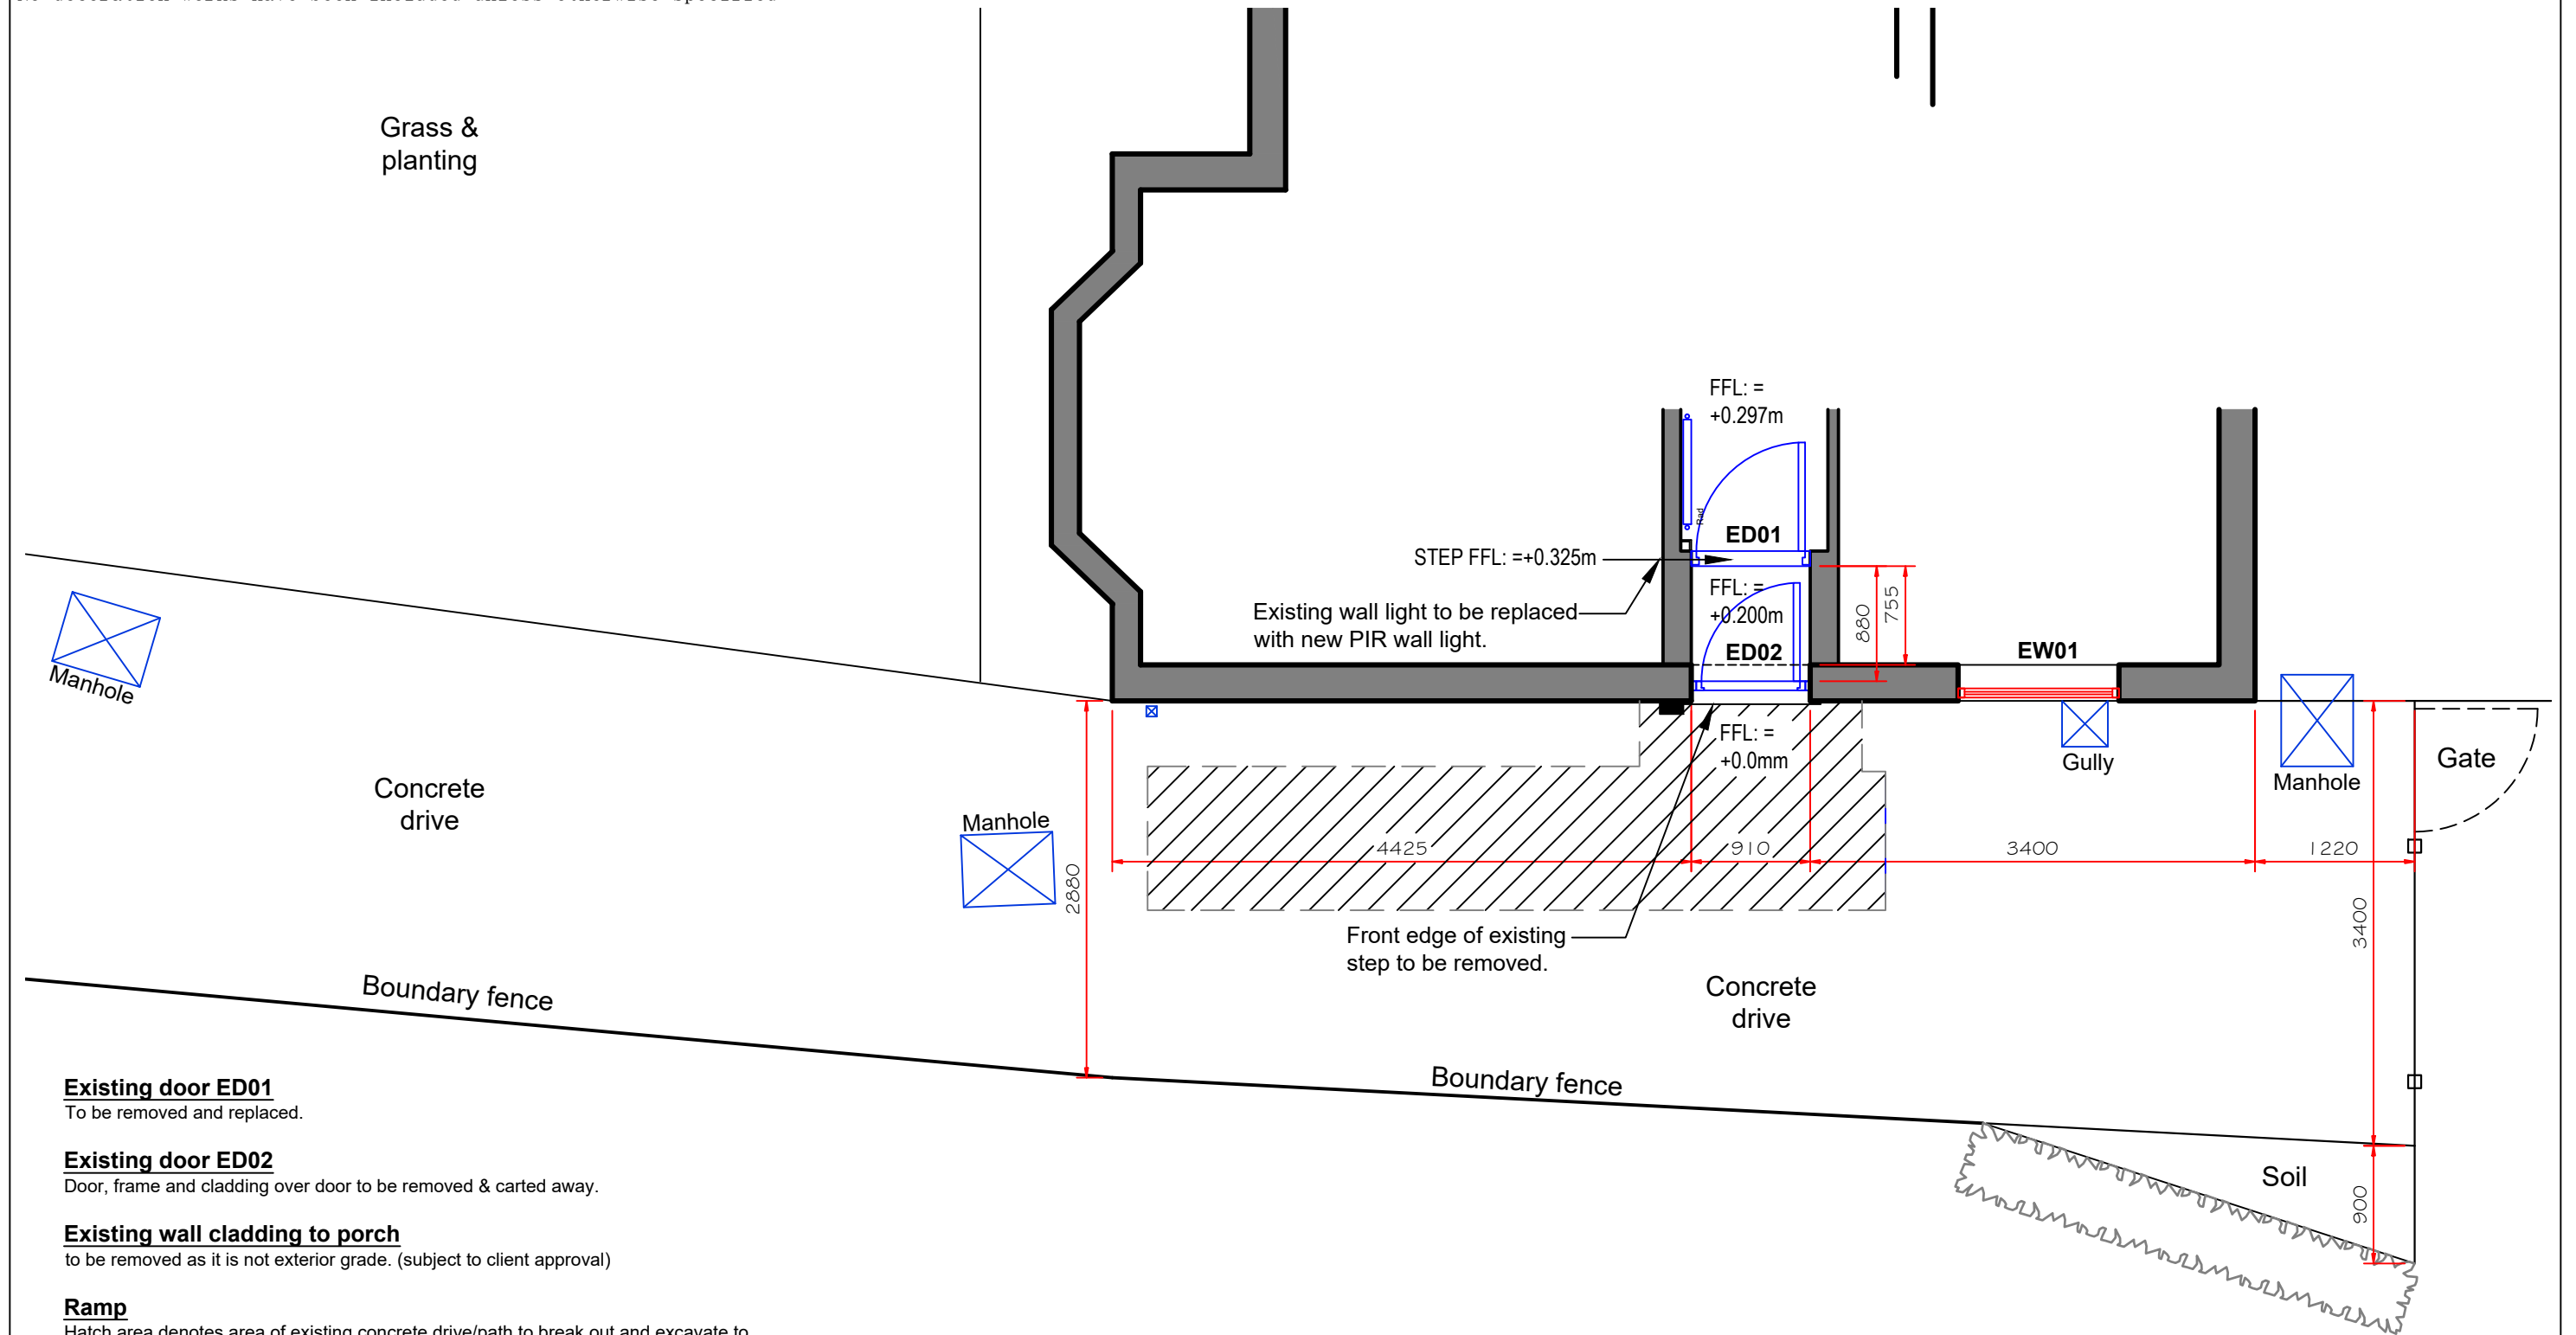

Existing door ED01

To be removed and replaced.

Existing door ED02

Door, frame and cladding over door to be removed & carted away.

Existing wall cladding to porch

to be removed as it is not exterior grade. (subject to client approval)

Ramp

Hatch area denotes area of existing concrete drive/path to break out and excavate to reduce level as required.

Contractor to clear front garden area to be affected by the works and prepare ground.


Contractor to remove the following:

- Projection / bullnose of front step to be removed.
- Section of existing concrete drive / path to allow for ramp (area denoted by hatch).

Note 1: All concrete path and lawn areas not affected by the ramp construction to remain as existing and be protected during the works.

Note 2: Should the client wish to protect the planting from any potential damage during works, it is their responsibility to remove the planting prior to works starting on site.

Do NOT scale drawing except for planning purposes. All dimensions to be verified prior to work commencement.

 <p>Working to create better, brighter futures</p>		Swanspool House Doddington Road Wellingborough NN8 1BP Tel: 0300 126 3000	
Client Pamela Collins		Address: 2 Saxby Crescent Wellingborough NN8 1NN	
Drwg. No: 2 of 5		Rev: -	Scale: 1:50@A3
		Date: 06.07.23	Drawn by: NS
Drwg. Title: Ramp & level threshold door Existing plan			