
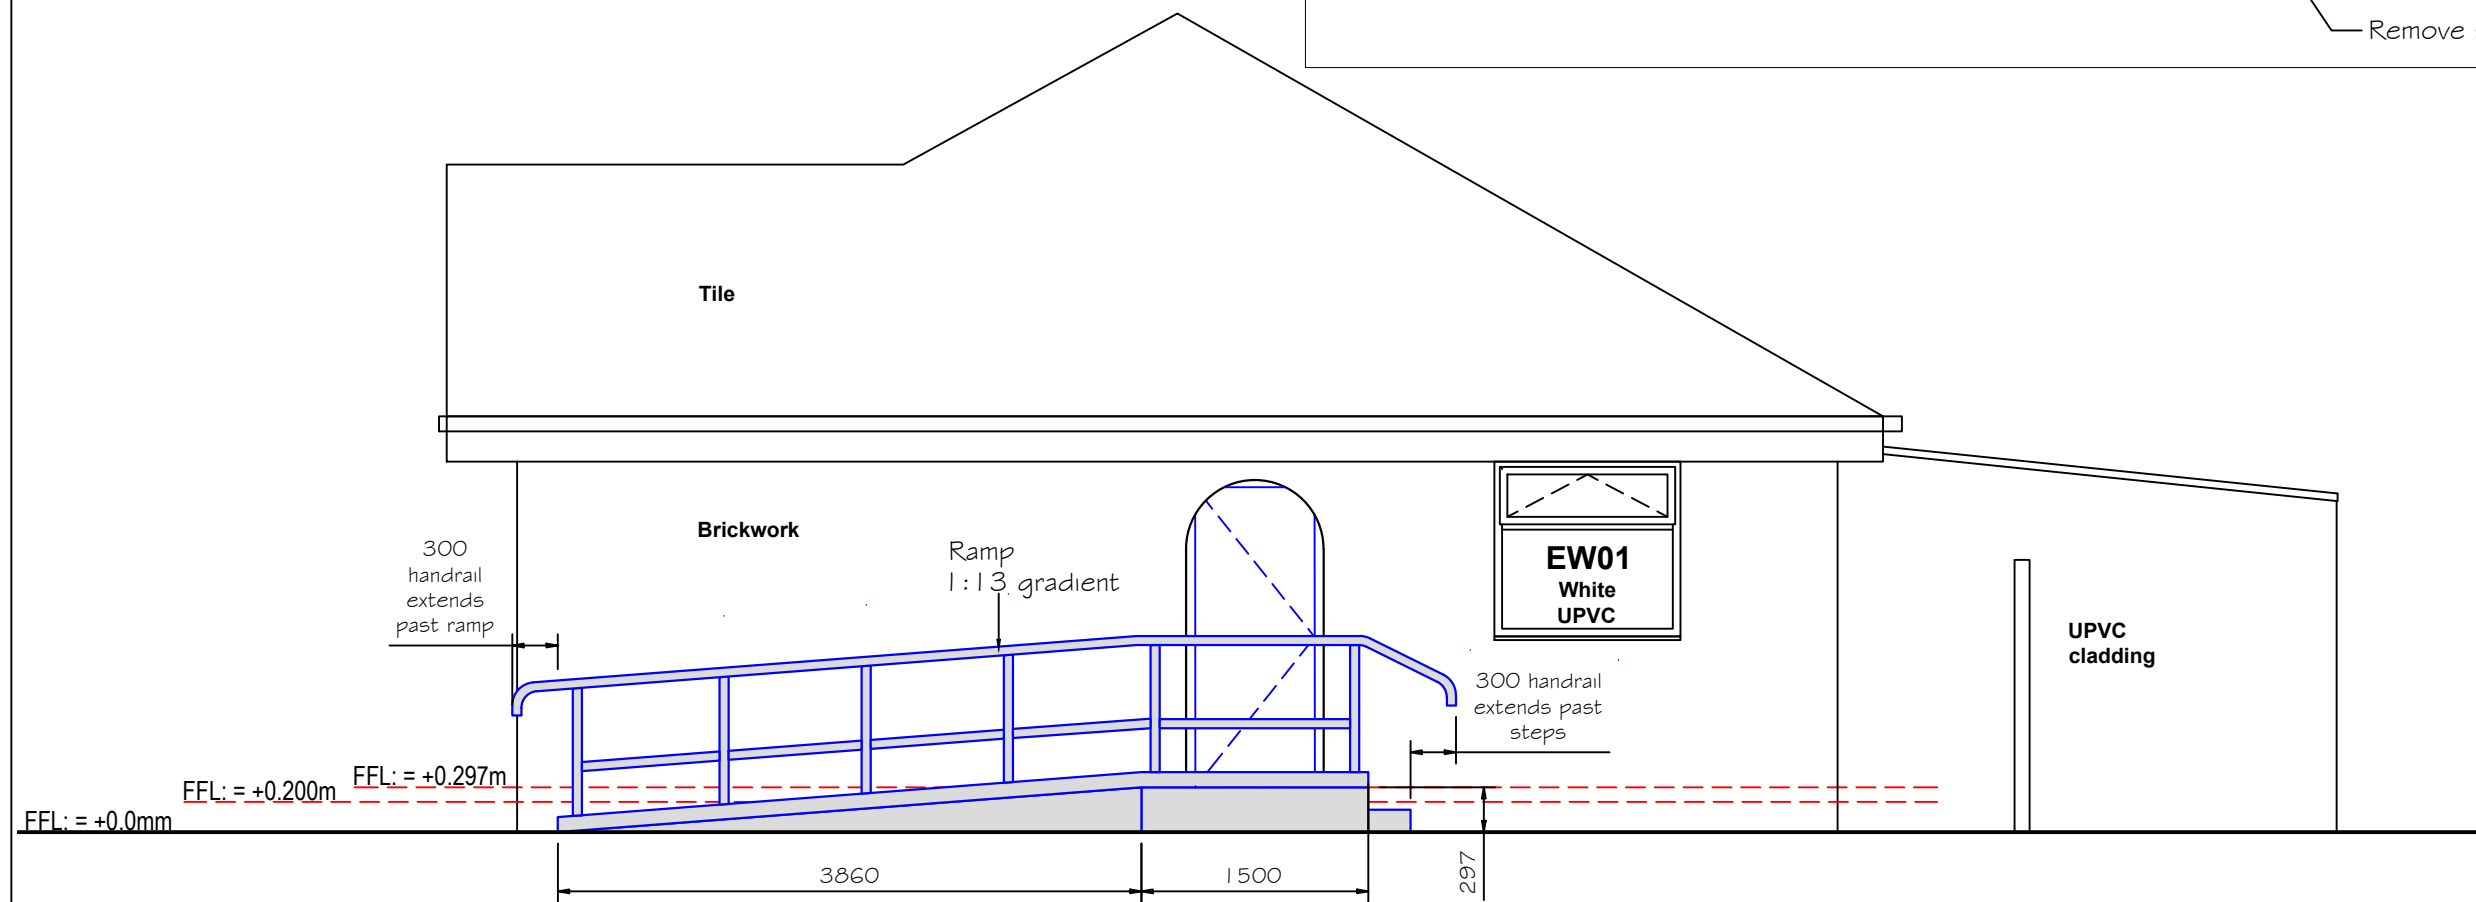



No decoration works have been included unless otherwise specified

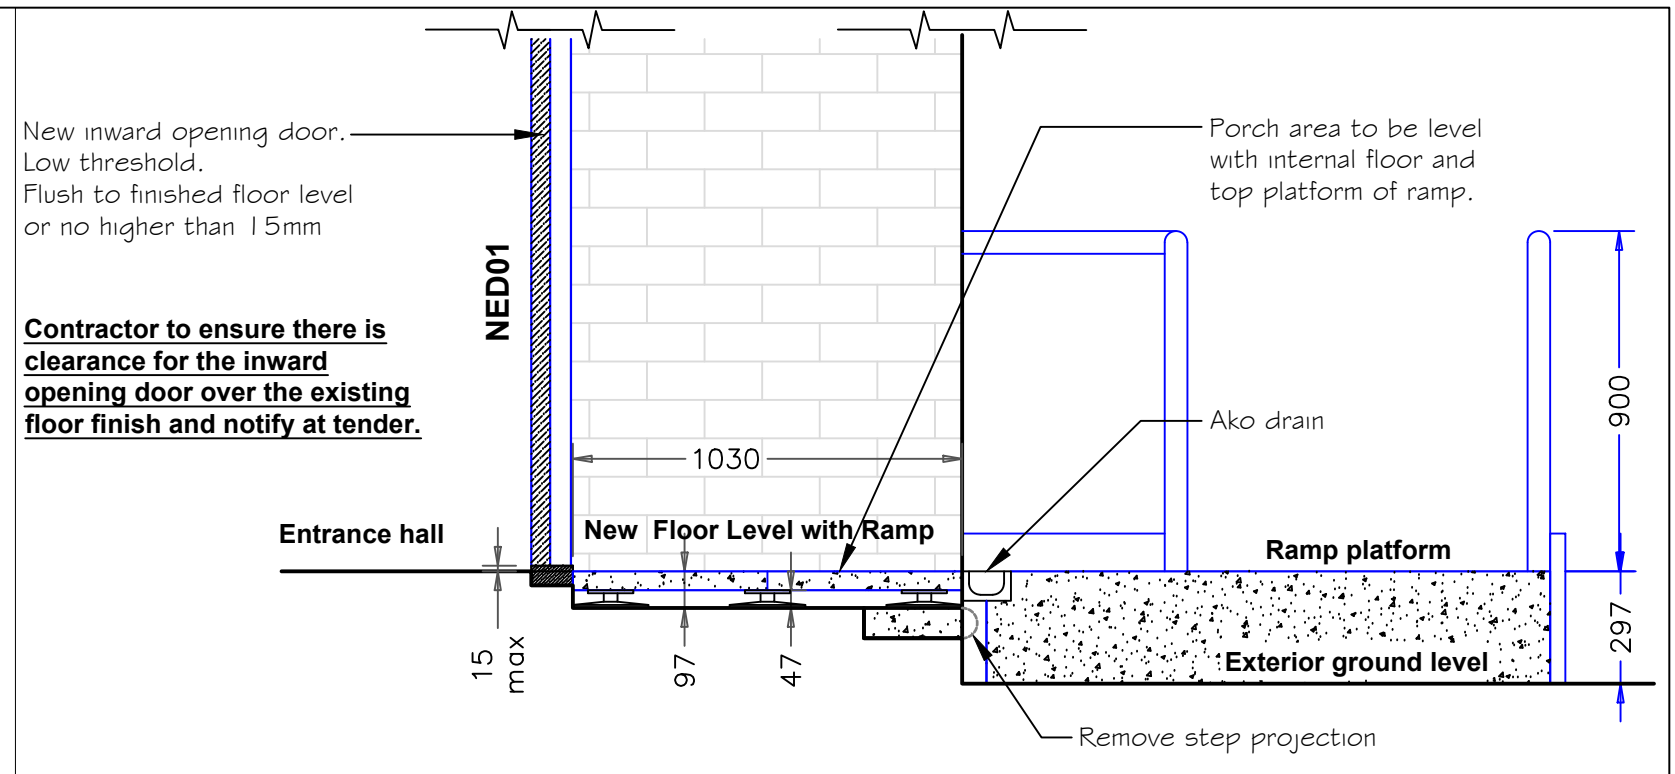

Do NOT scale drawing except for planning purposes. All dimensions to be verified prior to work commencement.

 <p>Working to create better, brighter futures</p>		Swanspool House Doddington Road Wellingborough NN8 1BP Tel: 0300 126 3000		
Client Pamela Collins	Address: 2 Saxby Crescent Wellingborough NN8 1NN	Drwg. Title: Ramp & level threshold door Proposed Elevation & Porch Section		
Drwg. No: 5 of 5	Rev: -	Scale: 1:20@A3	Date: 06.07.23	Drawn by: NS

Copyright - All drawings and specifications remain the property of North Northamptonshire Council. No unauthorized copying or use will be permitted.