

This drawing is copyright and shall not be reproduced nor used for any other purpose without written permission of the author. Do not copy from this drawing, use figured dimensions only.






The drawing must be read in conjunction with all other related drawings and documentation.

It is the contractor's responsibility to ensure compliance with the Building Regulations. It is the contractor's responsibility to check all dimensions on site, any discrepancy to be reported immediately.

Details and sizes shown are indicative only and are subject to confirmation by the relevant Specialist Sub-contractor.

This drawing is not to be for Land Registry purposes.

Revision Date  
 A Amendments & Planning 08.11.23  
 Information added

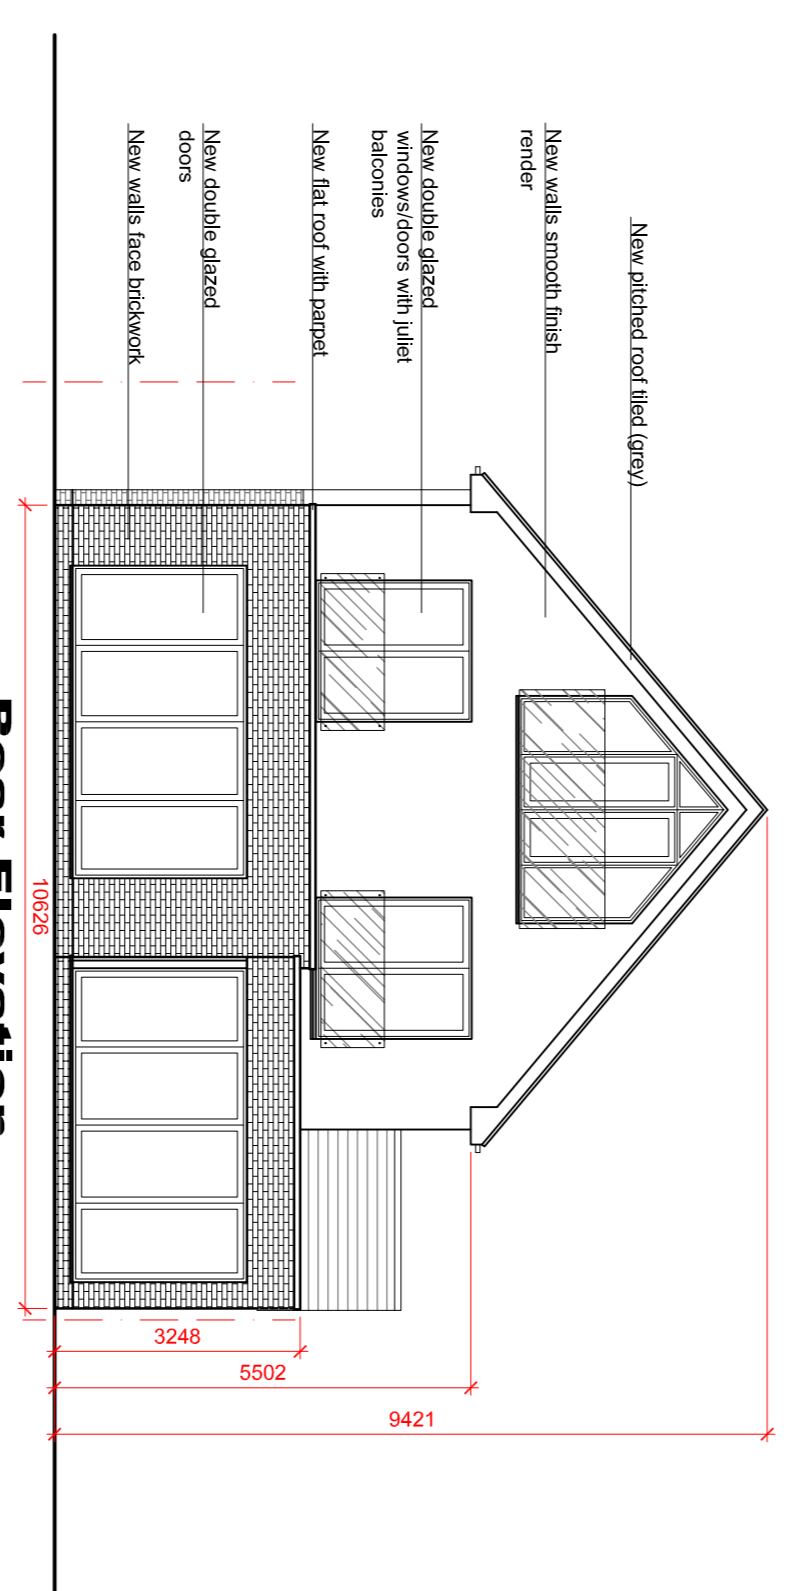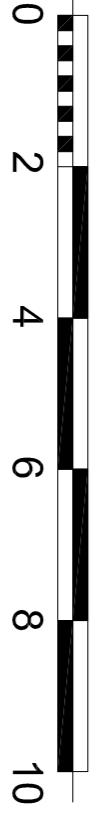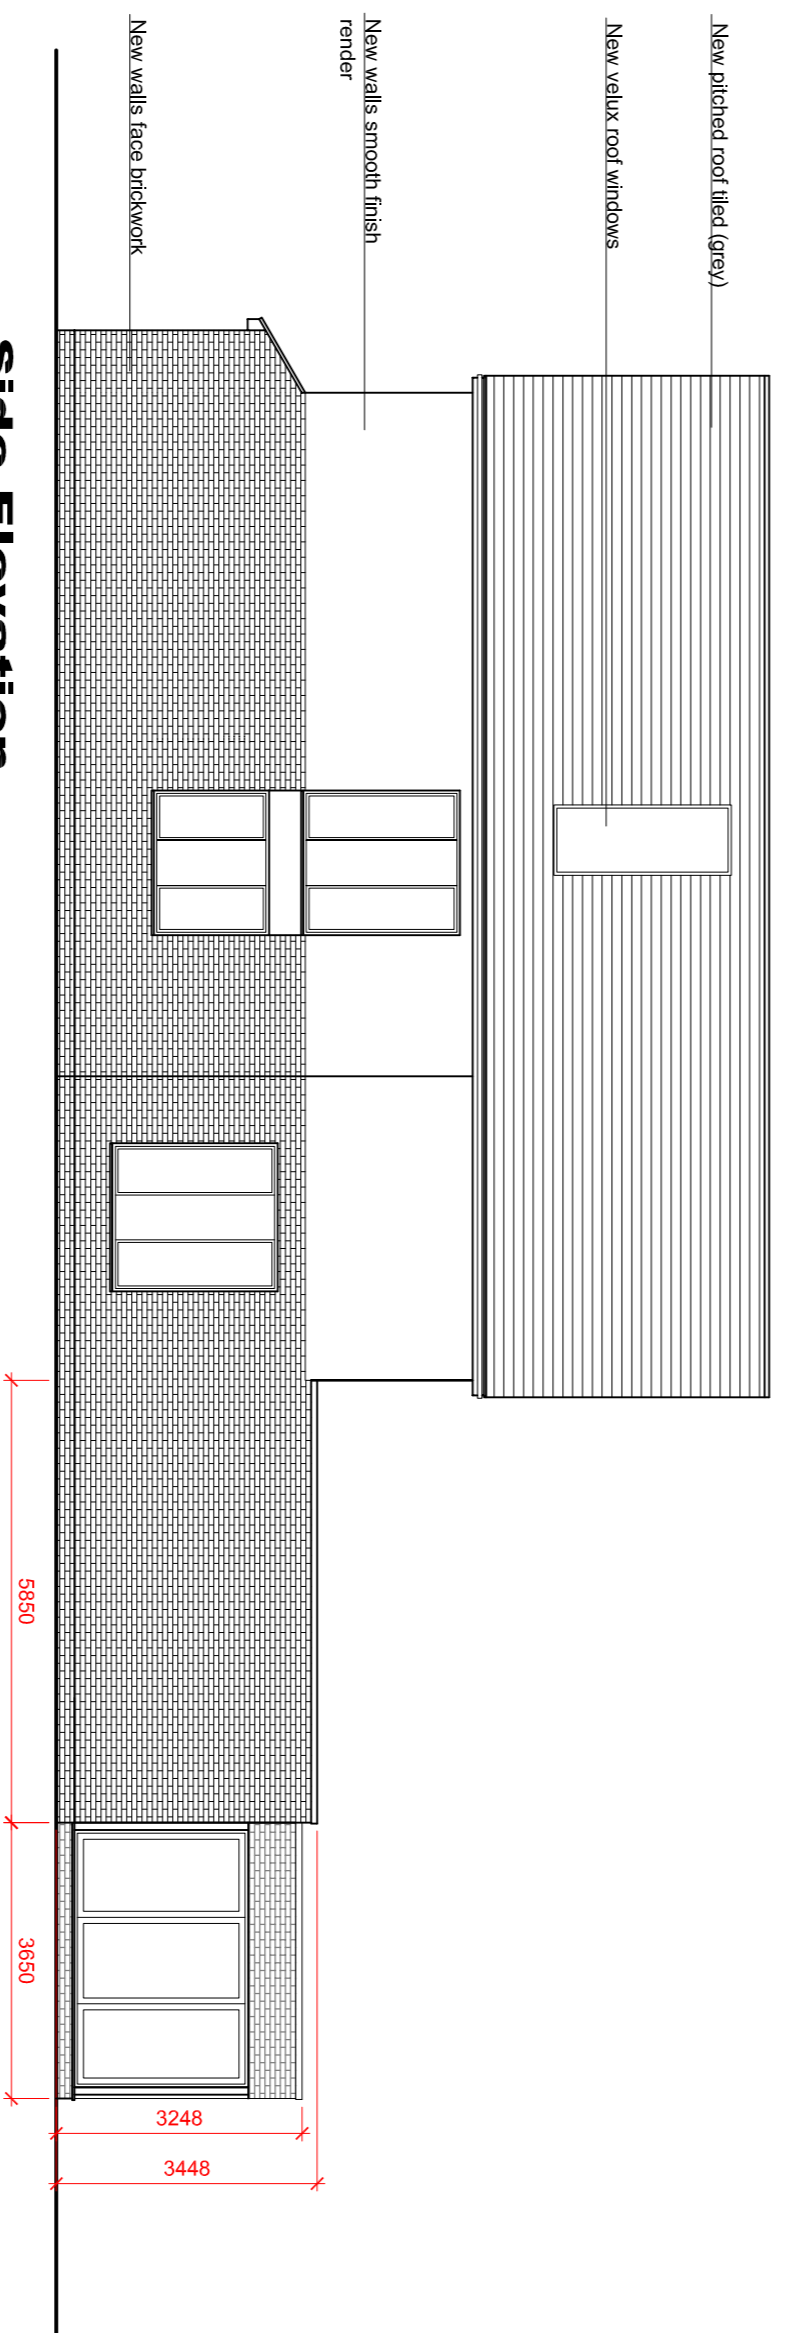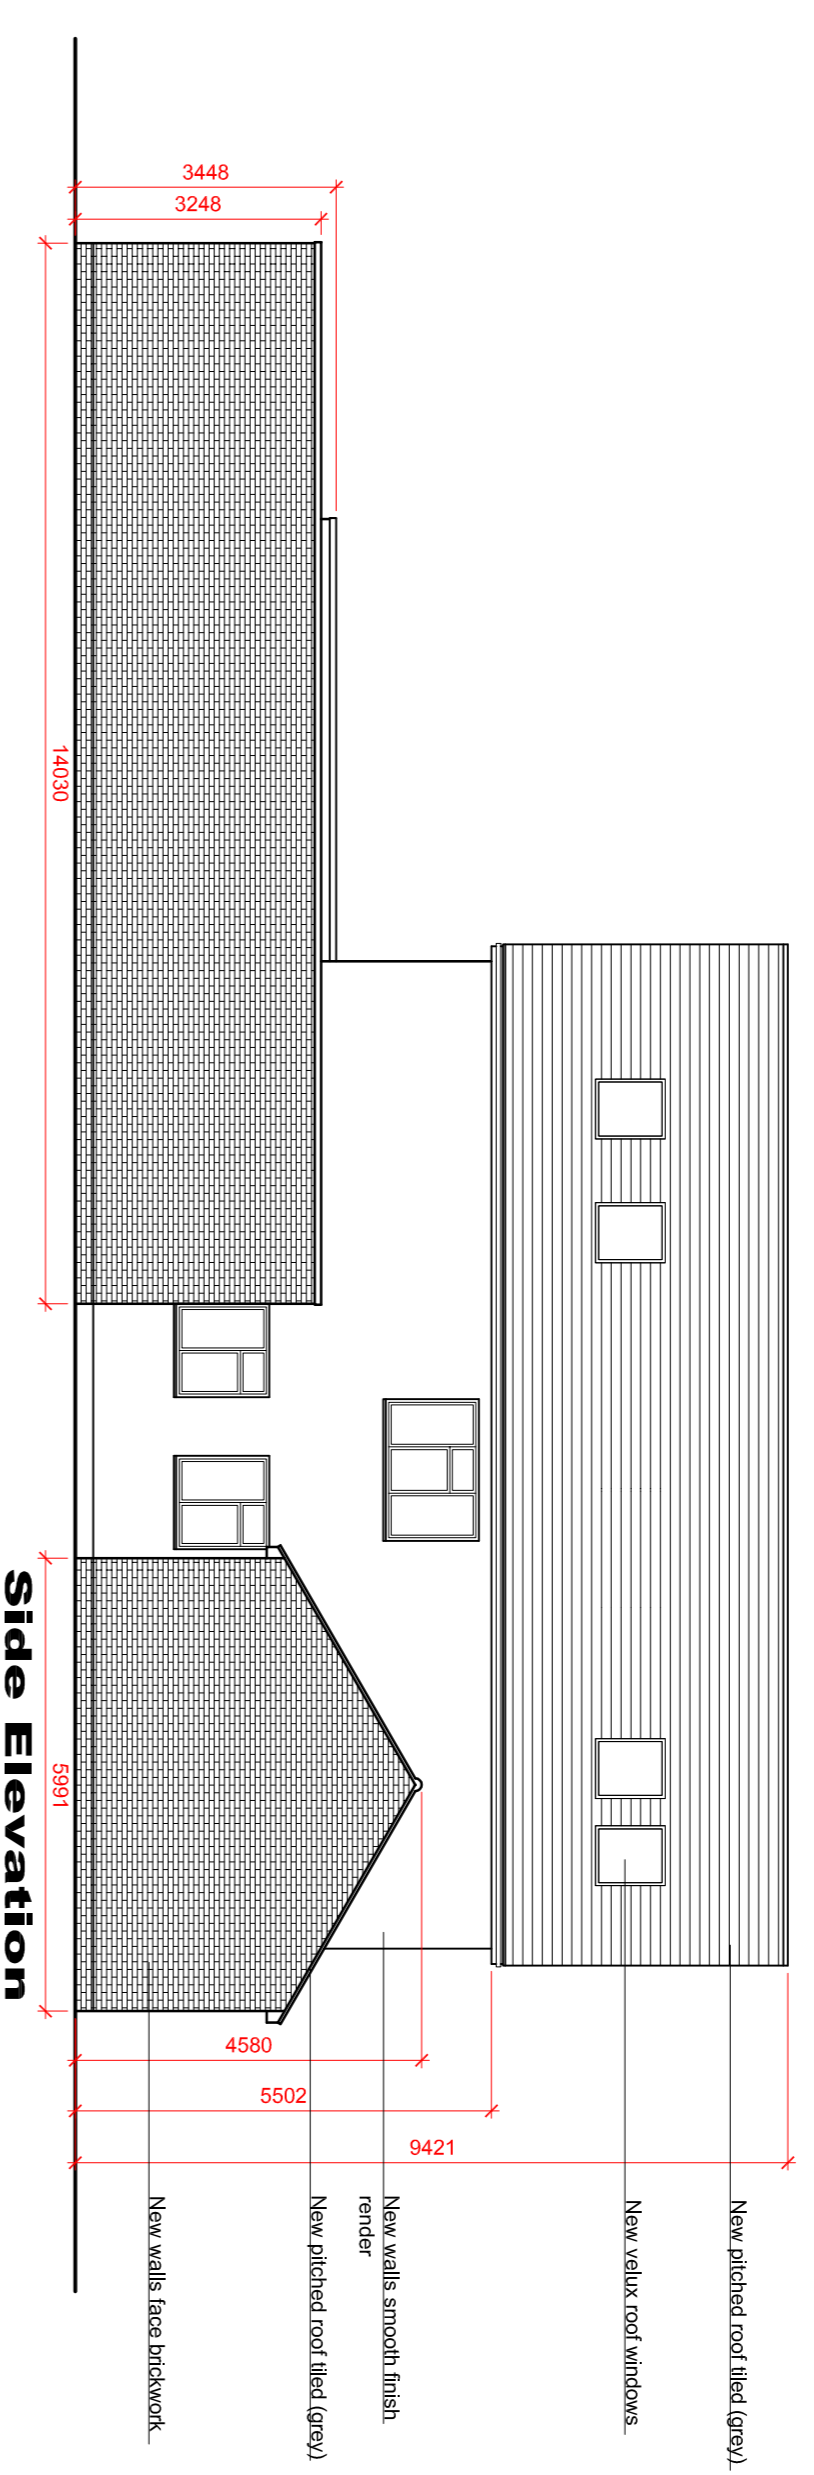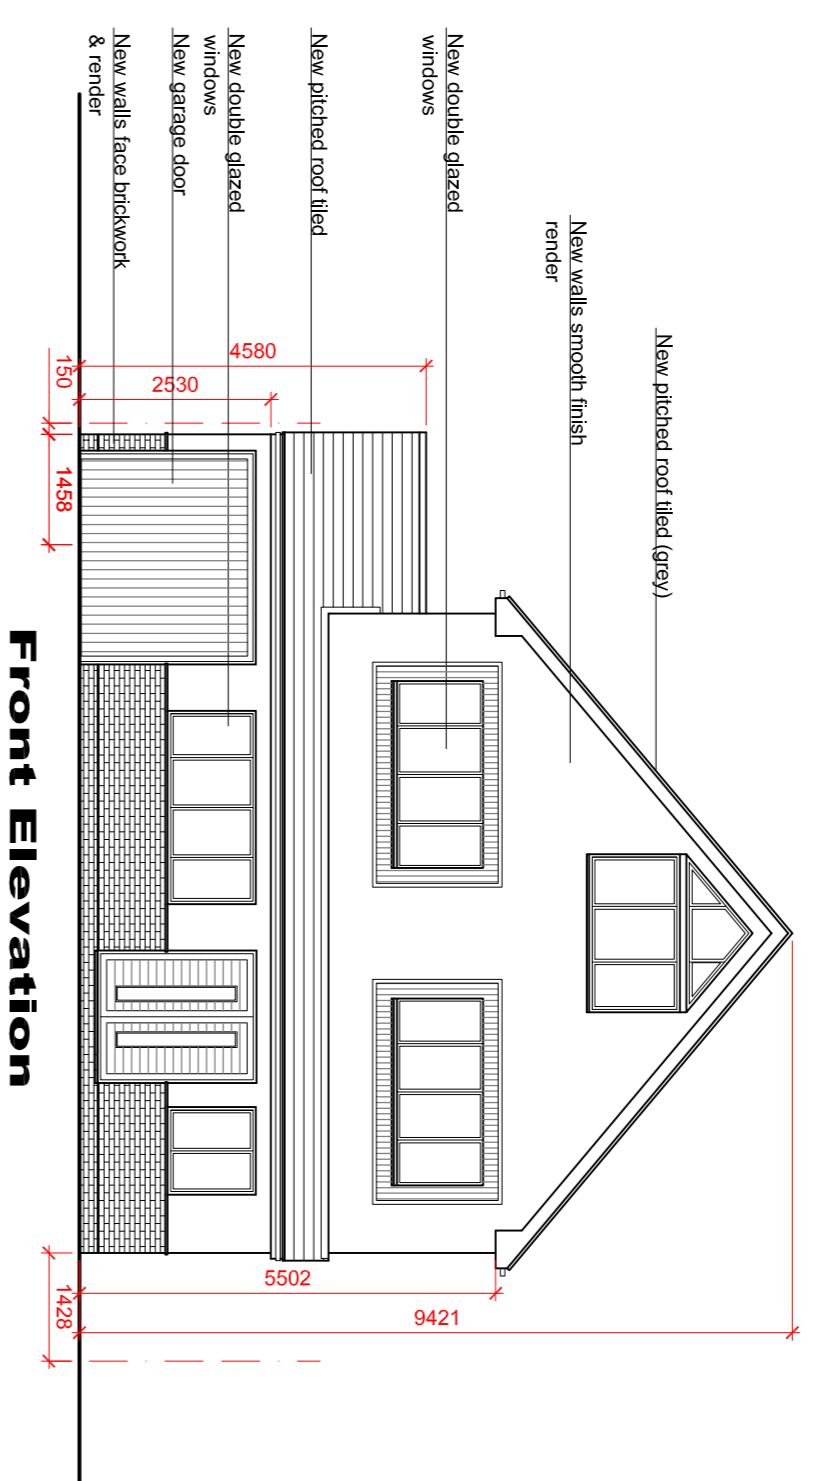

The Warren  
 21 Grange Road  
 Rurwold  
 Wickford  
 SS11 7LZ  
 t.01268 574191

e: mail@architecturaldesignandplan.com  
 w: www.architecturaldesignandplan.com

Client  
 MR & MRS ONOWU

Project  
 HAZELIERE  
 ALBERT ROAD  
 ESSICK  
 RM14 3SB

Description  
 PROPOSED EXTENSIONS & ALTERATIONS  
 PROPOSED REAR/SIDE EXTENSIONS AND ROOF ALTERATIONS

Scale

Scale	Drawn	Date
ADP448EP	PCE	AUG 2023
ADP448EP	03	03

**PROPOSED PLANS**