



Notes:
Drawings are based on survey data and may not accurately represent what is physically present.
Do not scale from this drawing. All dimensions are to be verified on site before proceeding with the work.
All dimensions are in millimeters unless noted otherwise.
Purcell shall be notified in writing of any discrepancies.

Key Plan
not to scale

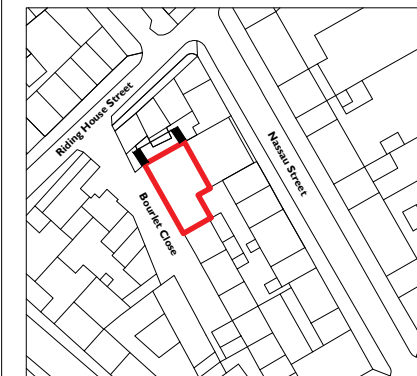

— Site Boundary
█ Existing Fabric

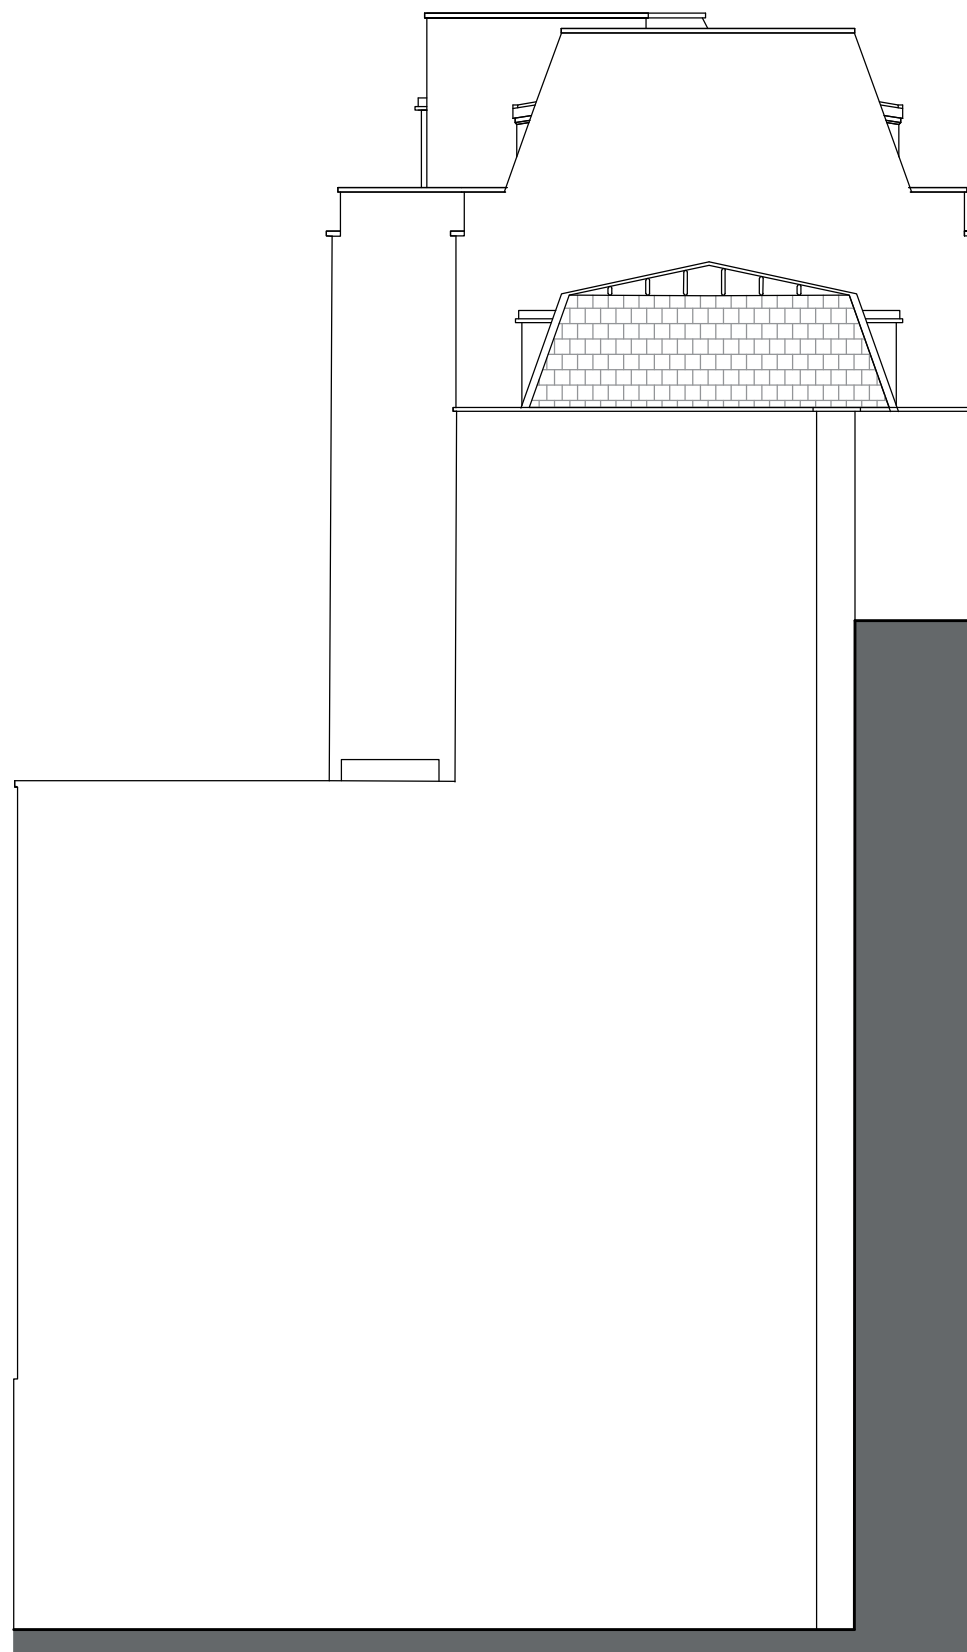

I NORTH SIDE ELEVATION AS EXISTING
1202 1:100




P03	25/10/2023	GC	AR	For Planning
P02	13/10/2023	GC	CW	For Client Approval
P01	27/09/2023	CW	CW	P01.01
REV	DATE	BY	CHK	DESCRIPTION

CLIENT
Nick Nicholas

PROJECT
10-12 Bourlet Close , London

JOB NUMBER
242579



TITLE
North Side Elevation
As Existing

SIZE	SCALE	LAST REVISED	DRAWN	CHECKED
A3L		25/10/2023	GC	CW

REV
P03 S4 - For Approval

DRAWING NAME
242579-PUR-01-ZZ-DR-A-1202