




East Elevation

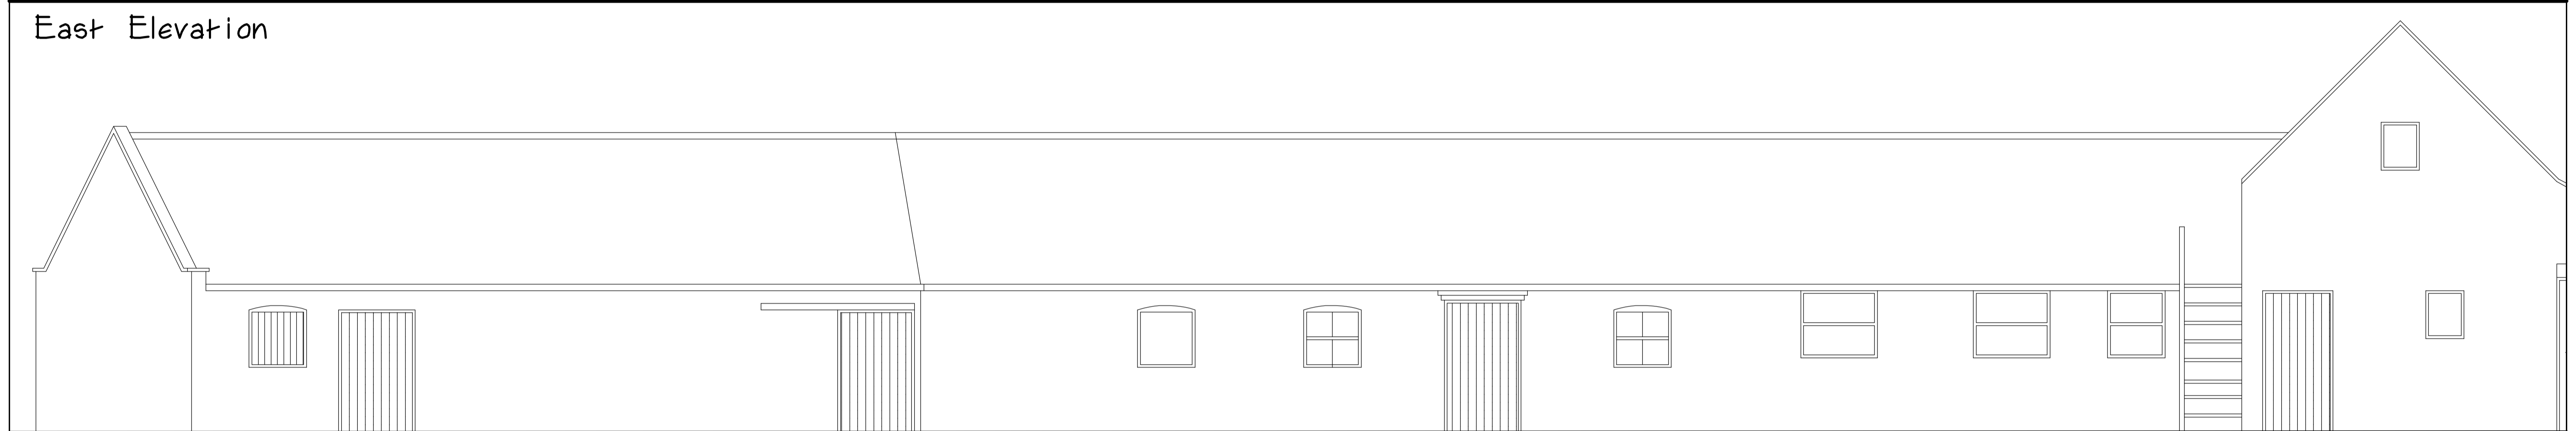


West Elevation

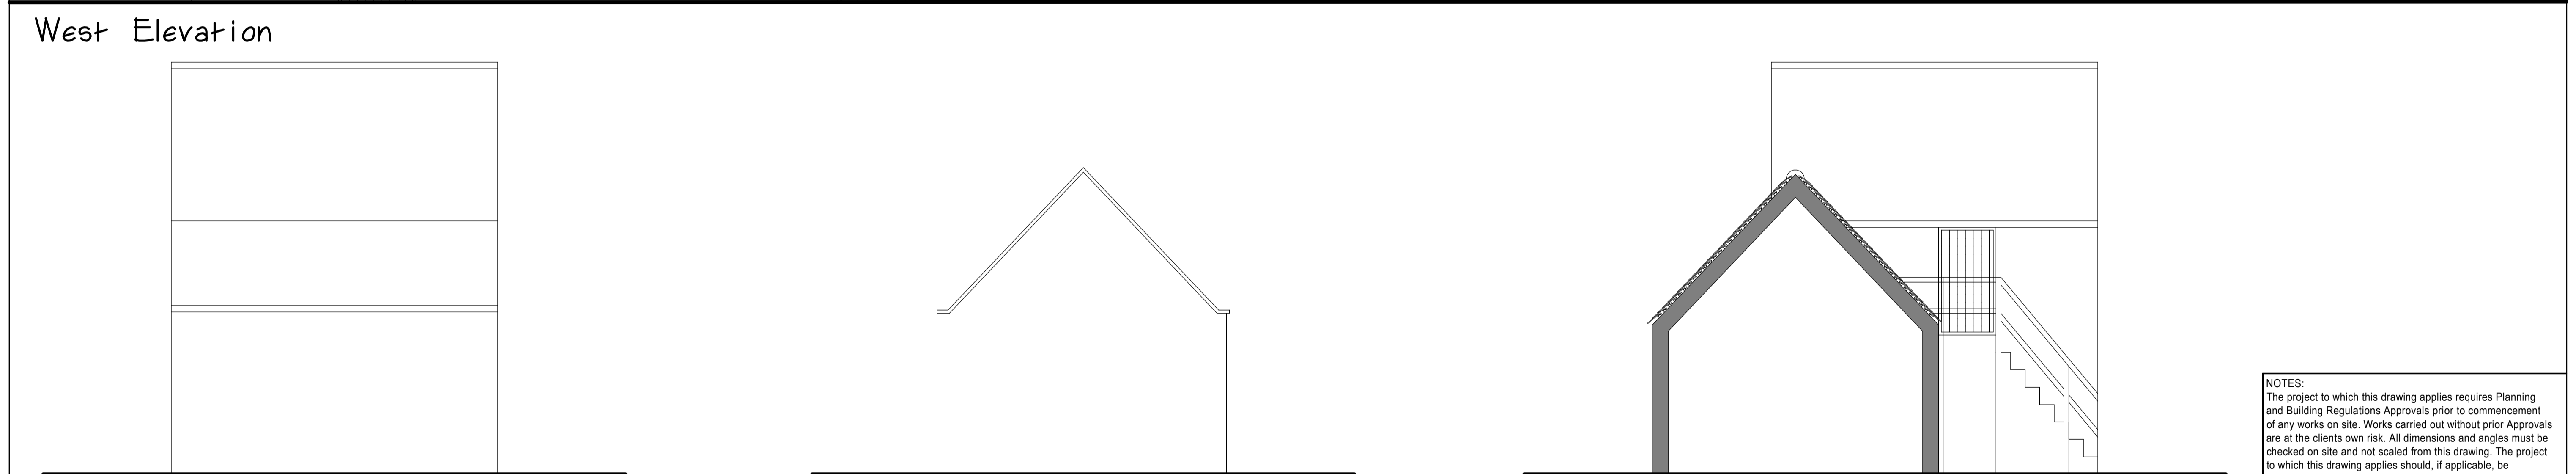


South Elevation

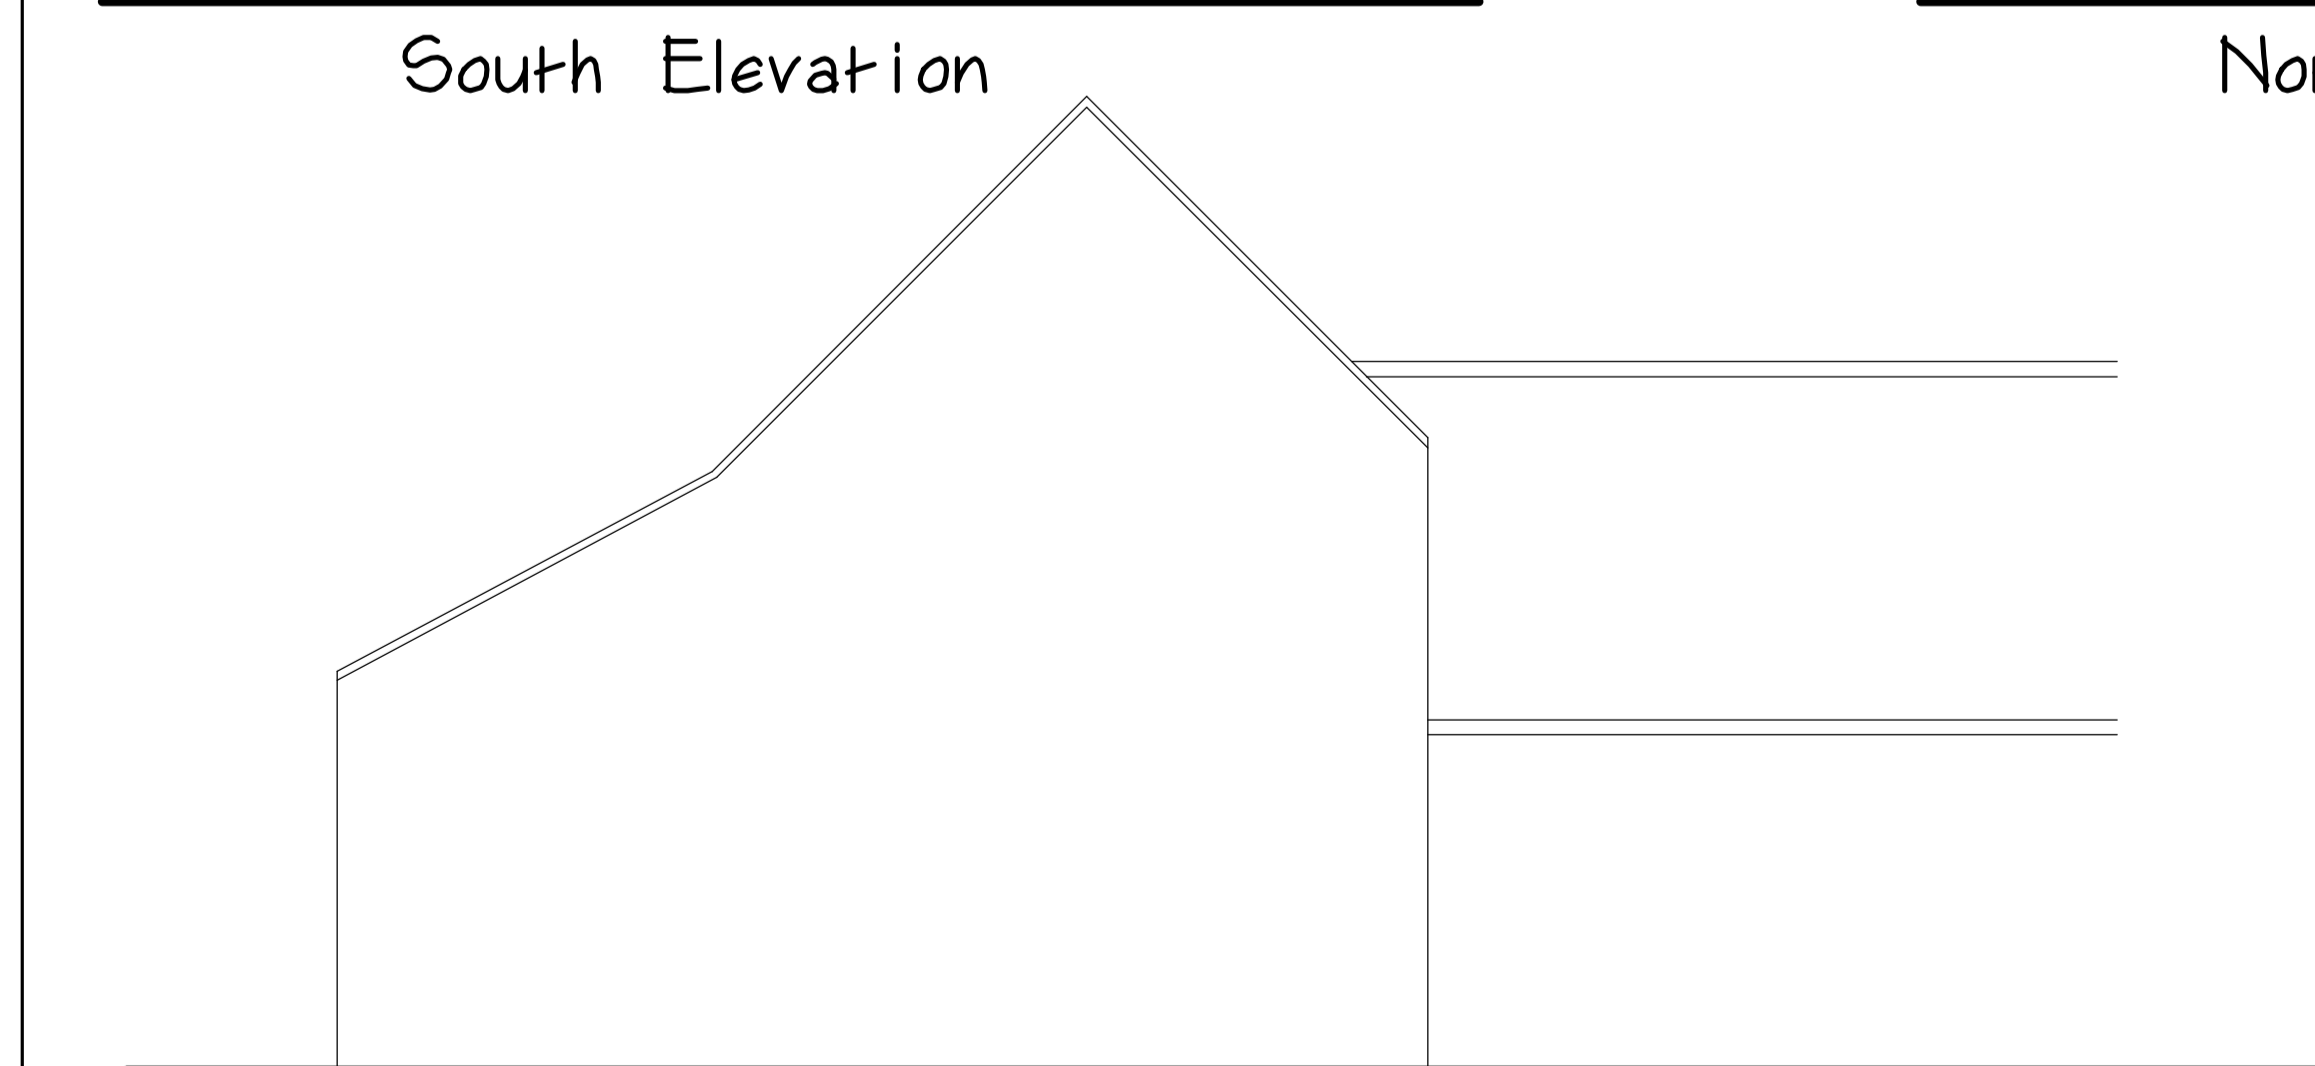

North Elevation

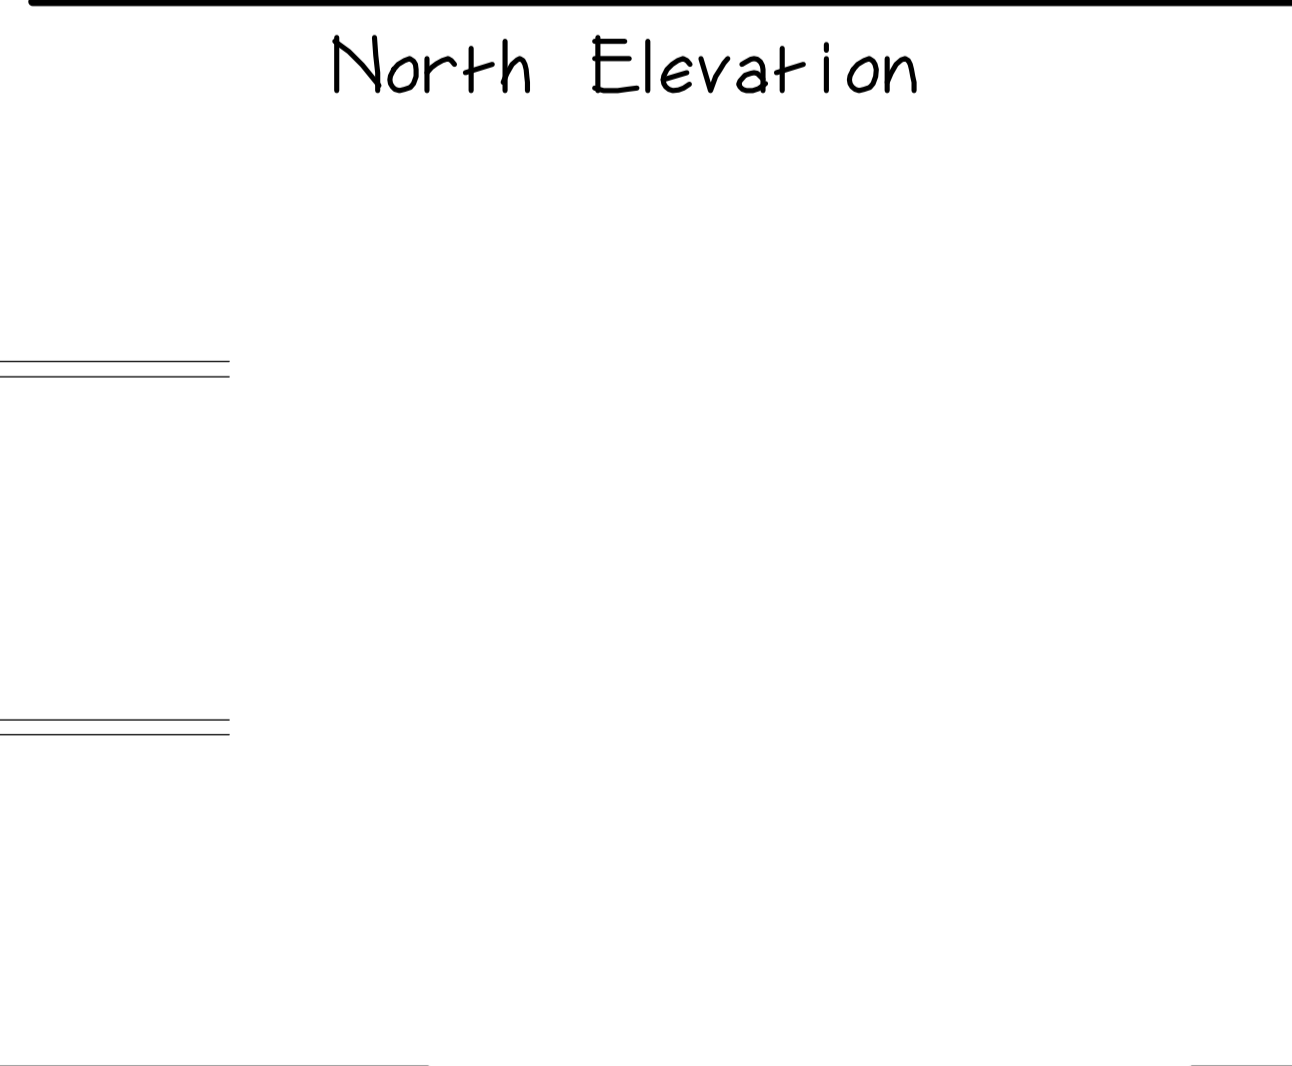

North Sectional Elevation

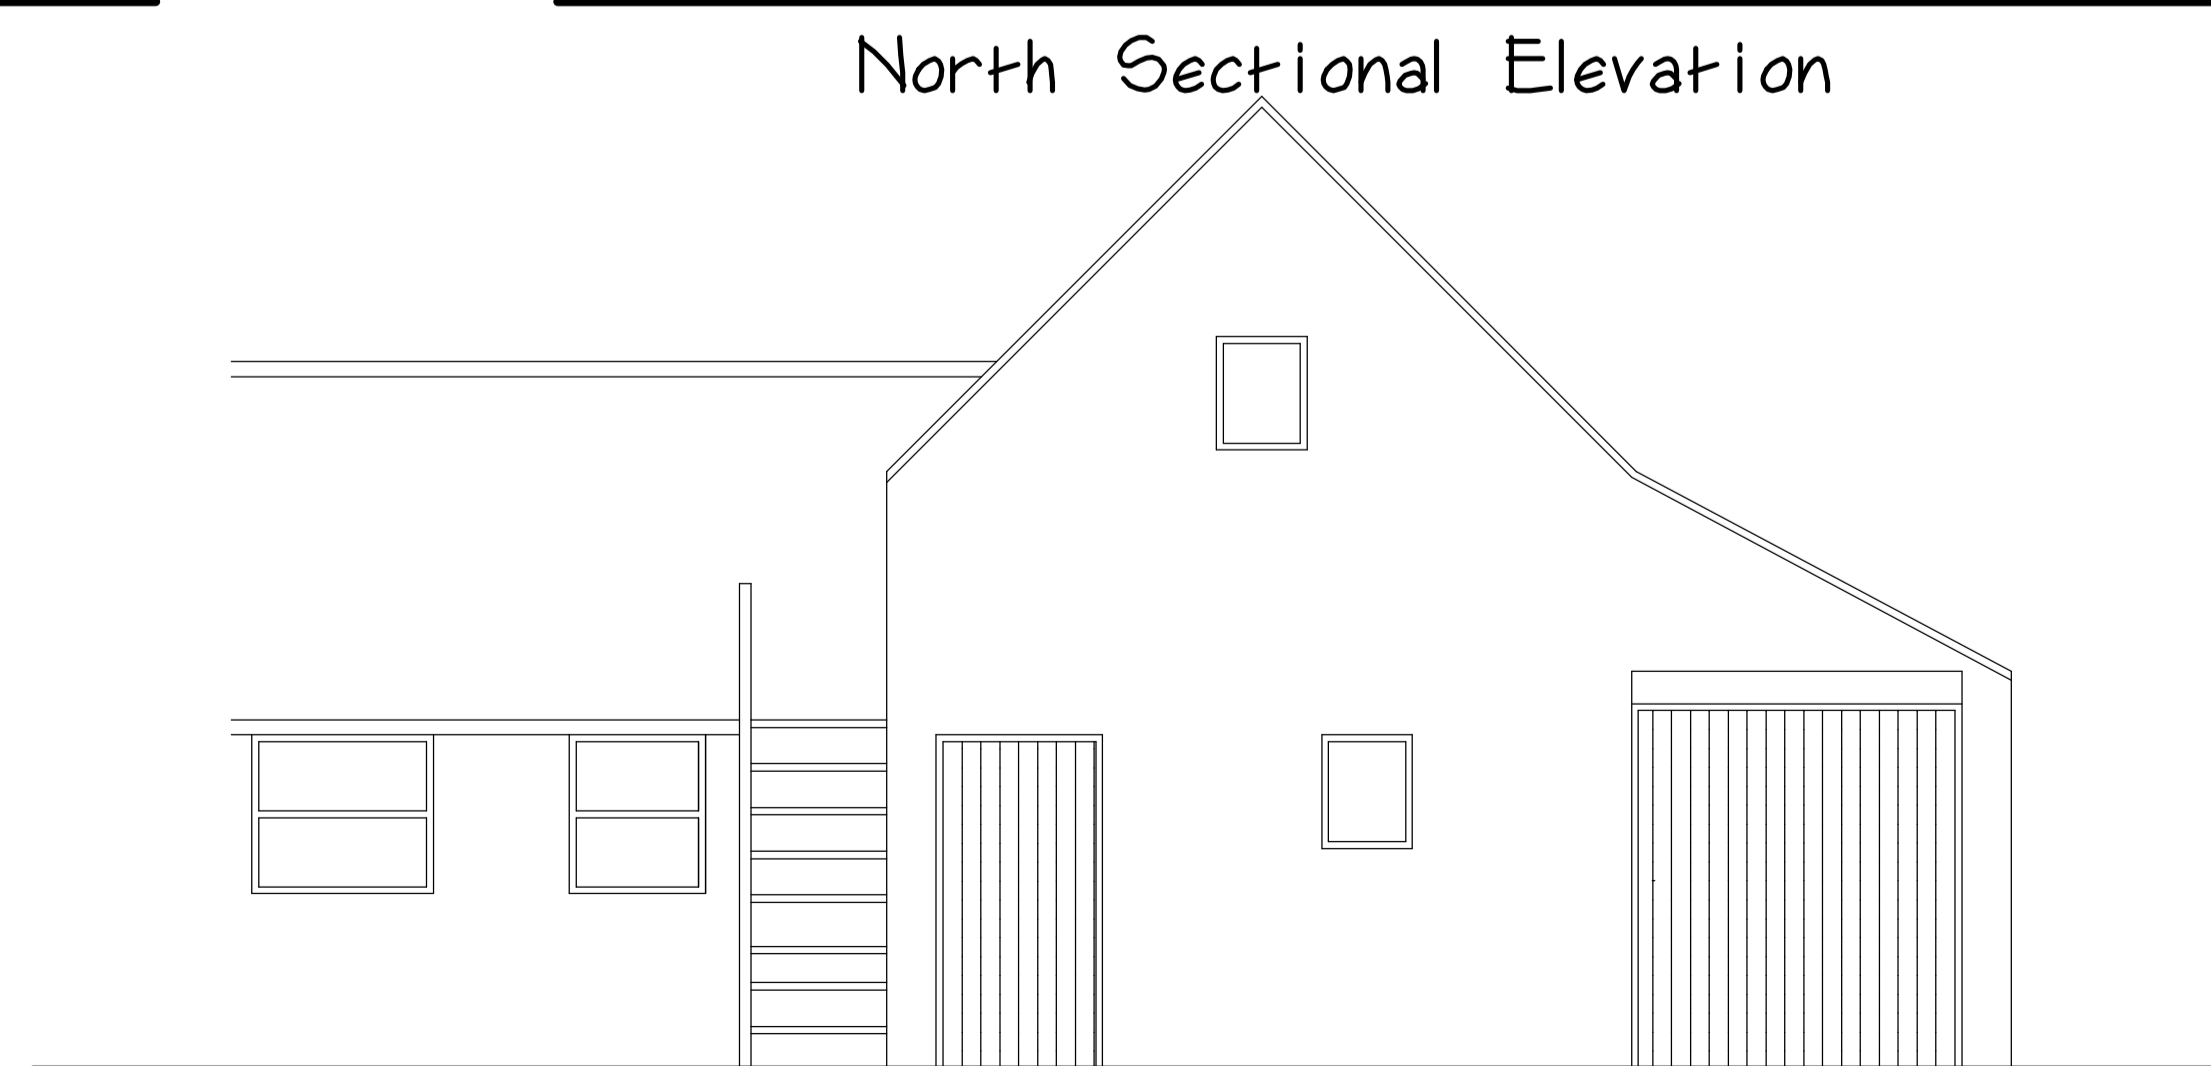

East Elevation



West Elevation



NOTES:  
 The project to which this drawing applies requires Planning and Building Regulations Approvals prior to commencement of any works on site. Works carried out without prior Approvals are at the clients own risk. All dimensions and angles must be checked on site and not scaled from this drawing. The project to which this drawing applies should, if applicable, be undertaken in full compliance with the C.D.M. Regulations 2015 and The Party Wall etc Act 1996, under the control of a client appointed planning supervisor and building surveyor.

Client Mr J Layfield &  
 Mrs J Ward

Job Title  
 Existing Outbuilding  
 Harbour Farm  
 Havenside  
 Hedon  
 HU12 8HH

  
**WRIGHT DESIGN**  
 18, WESTWICK, SHERIFF HIGHWAY, HEDON, HULL, HU12 8HQ  
 Tel: 01482 297078 Mobile: 07419997167  
 Email: dwright@wrightdesignhull.co.uk

Date	20/6/23	Drw. No.	4119/E5
Drawn	DGW		
Scale	1:50 @ A1		