

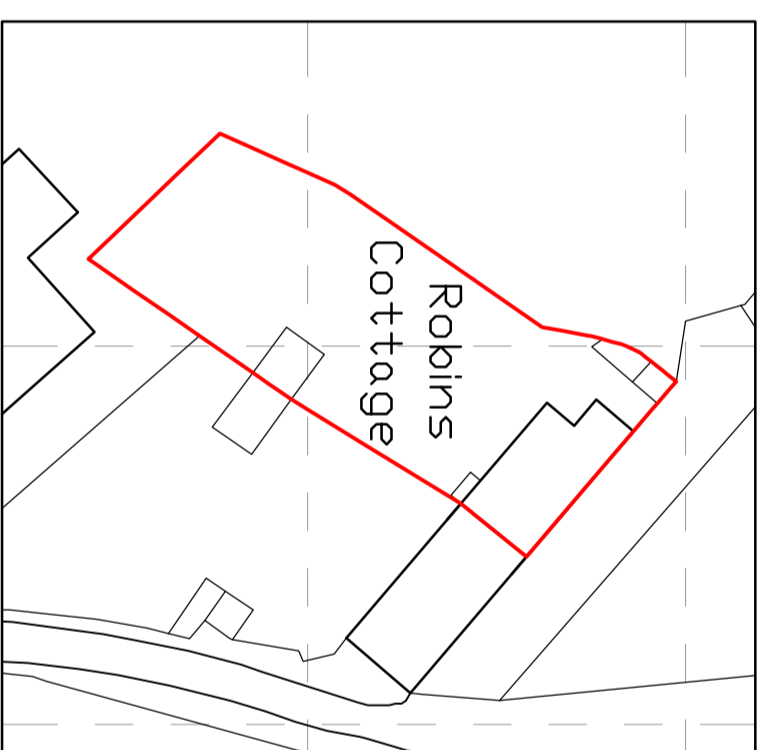
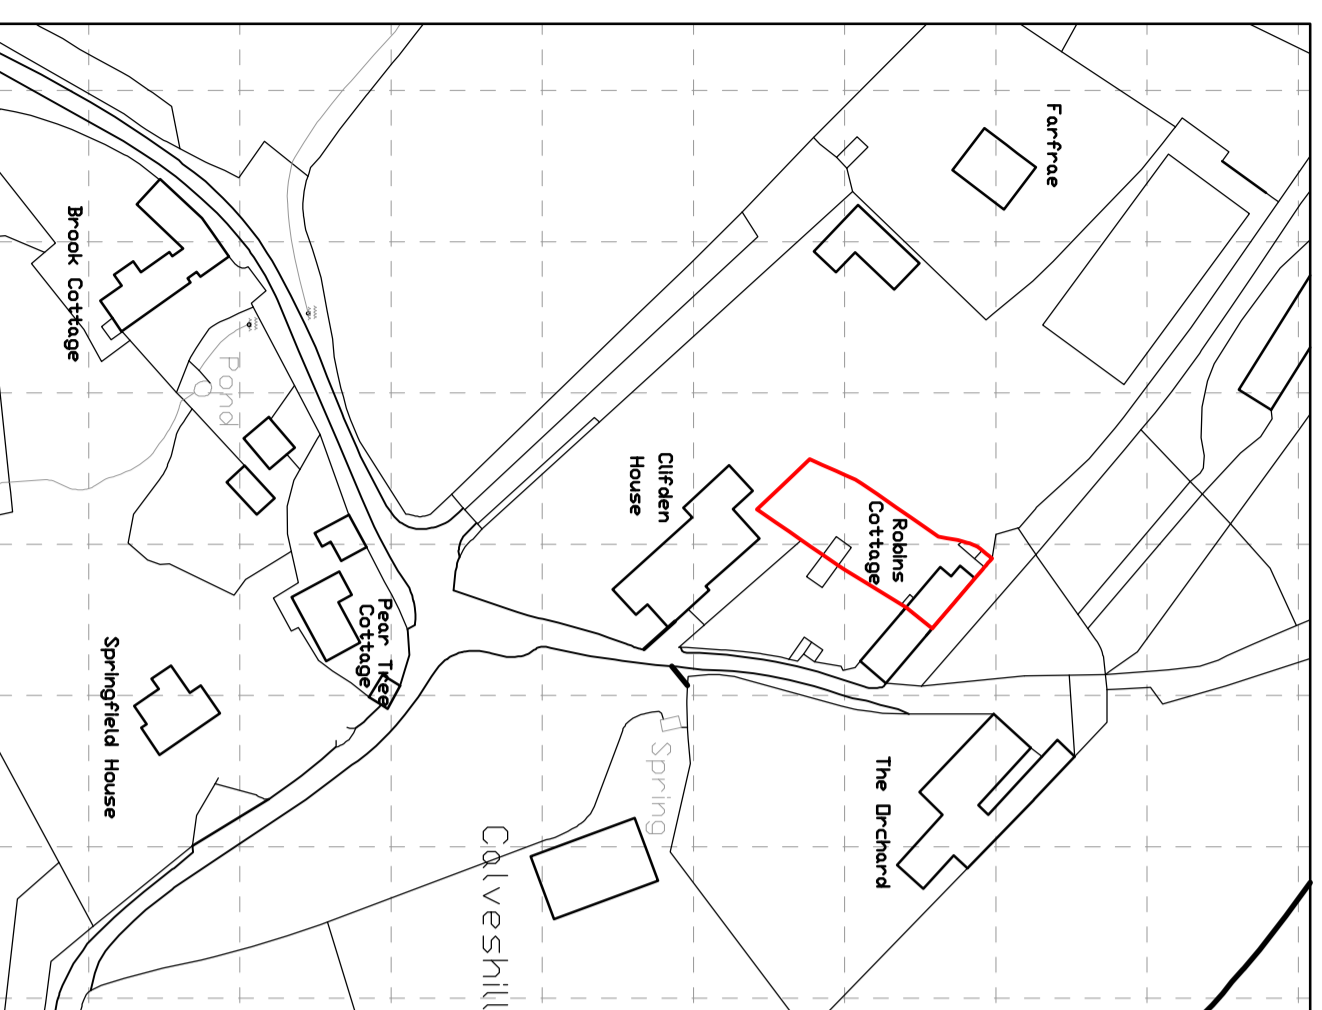





This drawing is copyright and should not be reproduced without permission. Do not scale from drawing for construction. It is your contract with the contractor before proceeding. All drawings are to be read in conjunction with the Structural Engineers' report. All drawings to be read in conjunction with Structural Engineers' report. Main contractor responsible for site safety.

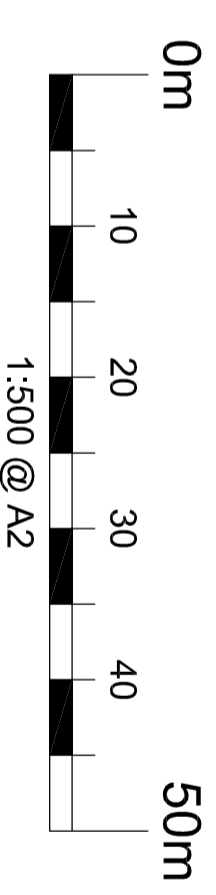


EXISTING BLOCK PLAN  
Scale 1:500 @ A2

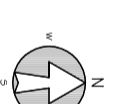

Dr Ordnance Survey (c) Crown Copyright 2023. All rights reserved.  
Licence number 100022432  
SITE LOCATION PLAN  
Scale 1:1250 @ A2

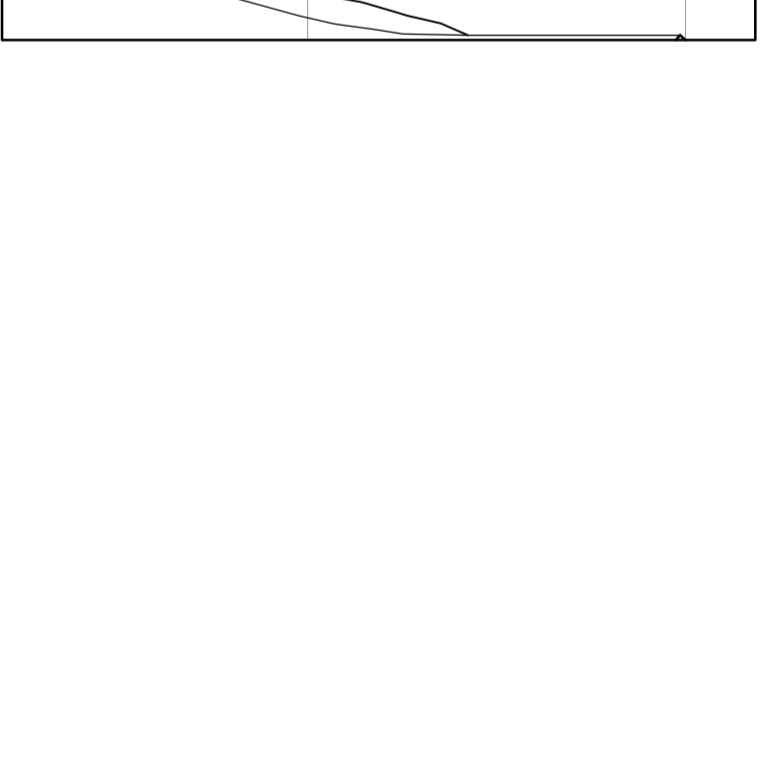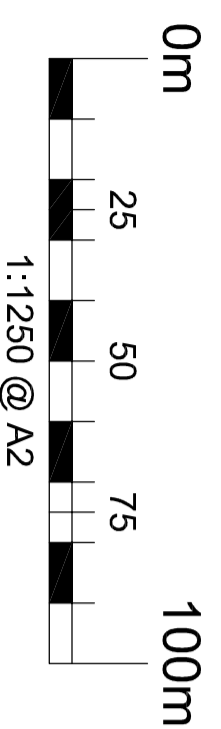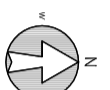

PROPOSED BLOCK PLAN  
Scale 1:500 @ A2

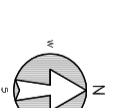

Rev.	Date	Revisions

**PSK** architect  
*Your Prime Extension Specialist*  
PSK Cheltenham Ltd,  
41 Bath Road,  
Cheltenham,  
GL53 7HQ,  
Tel. 01242 304477

TITLE  
Mr. E. Sinton,  
"Robins Cottage",  
Calves Hill,  
Chedworth,  
Gloucestershire,  
GL54 4AH.

DESCRIPTION  
Proposed Extension  
Site Location Plan  
Existing & Proposed  
Block Plans

DATE	SCALE
Jul. 2023	As noted @ A2
DRAWN MCH	CHECKED ---

A1220P/657 - 03



PSK Cheltenham Ltd is a chartered practice registered with RIBA.