




This drawing is complete and should not be reproduced without permission. Do not scale it from drawings for construction. The contractor is responsible for checking all dimensions before any work starts. All drawings to be used in conjunction with Structural Engineer report. All dimensions are given in millimetres unless otherwise stated. All dimensions are given in millimetres unless otherwise stated.

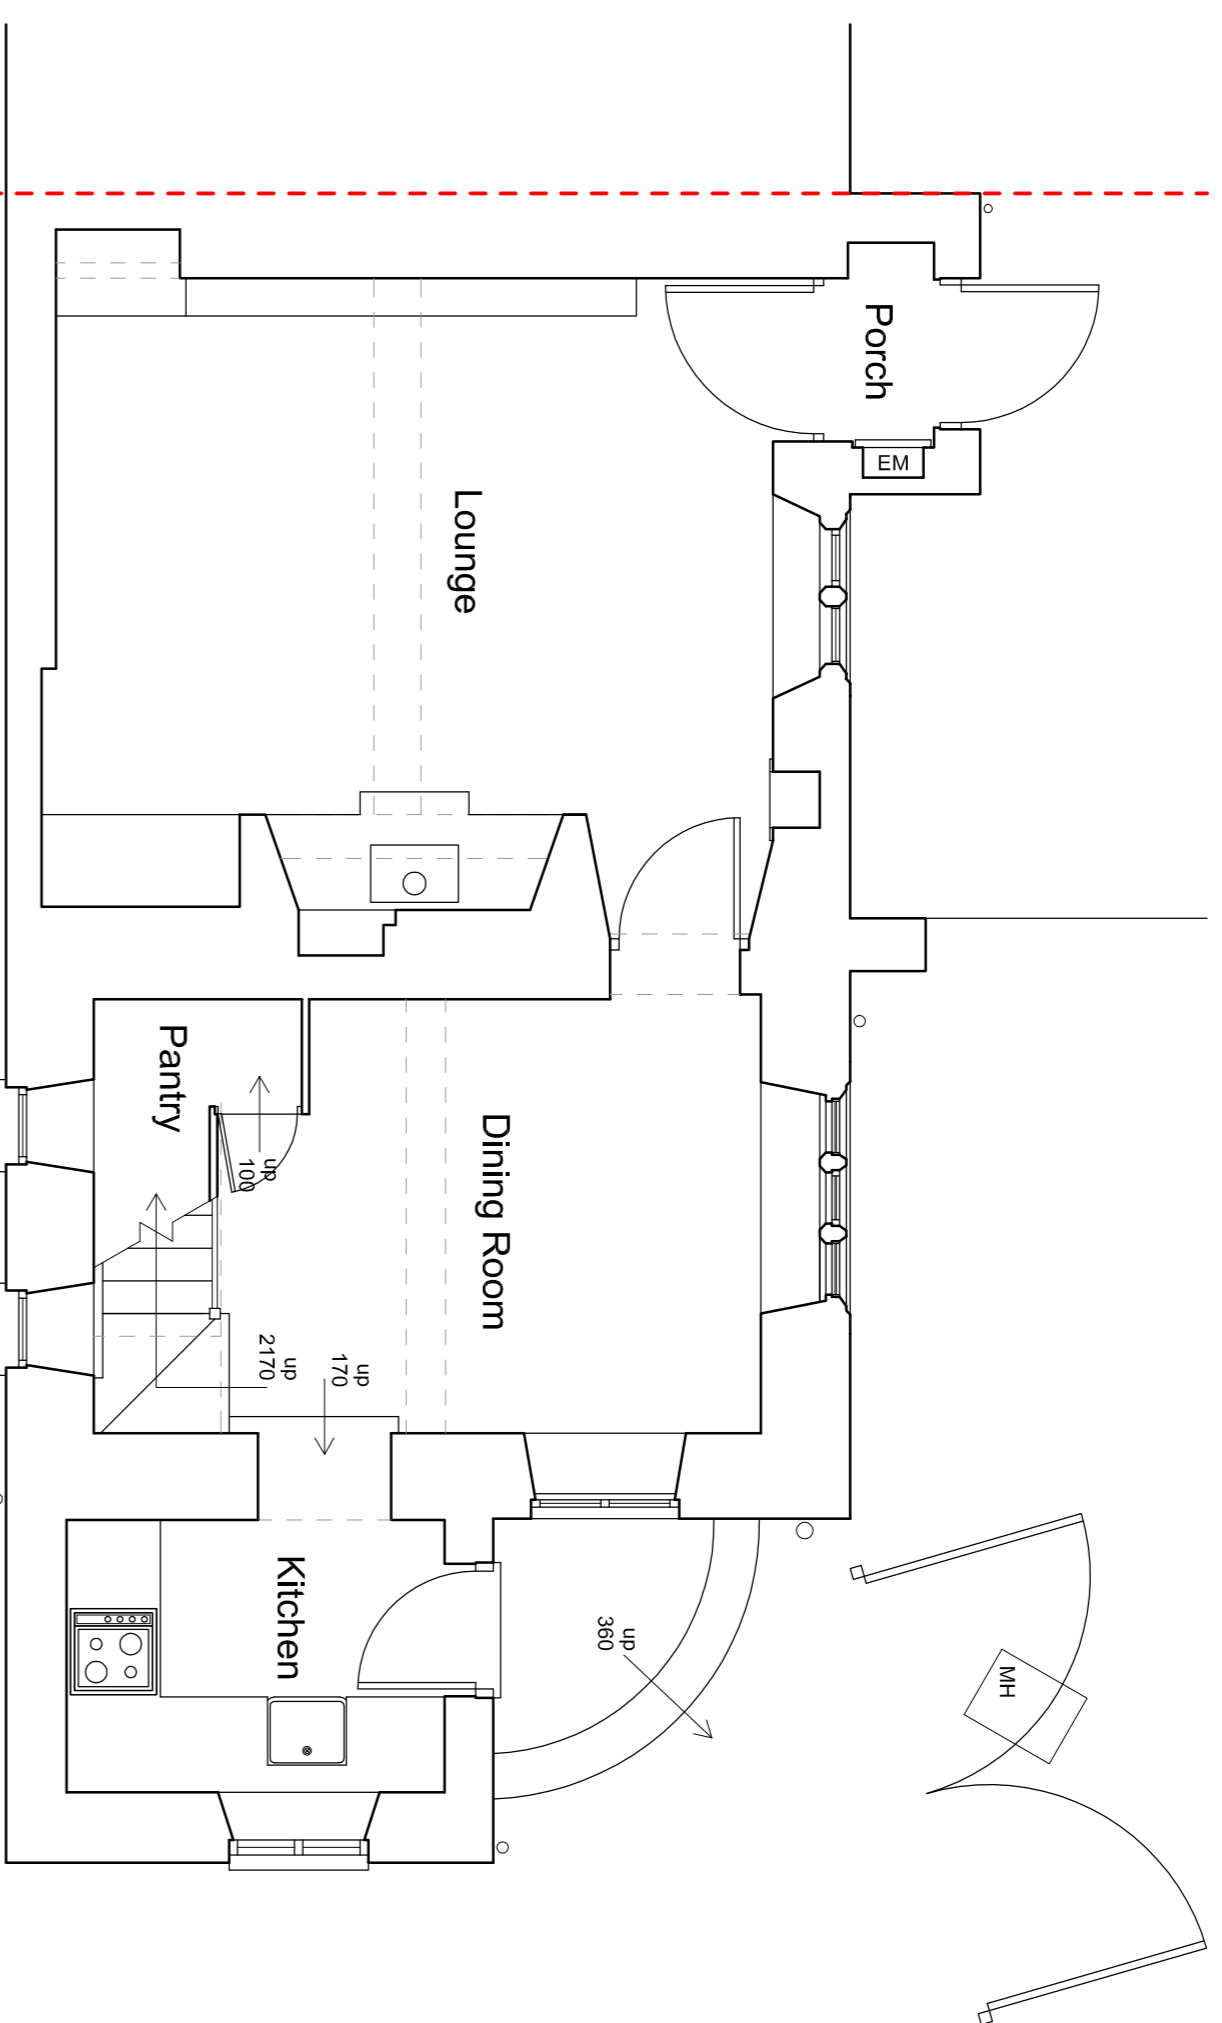


GROUND FLOOR LAYOUT
Scale 1:50 @ A1

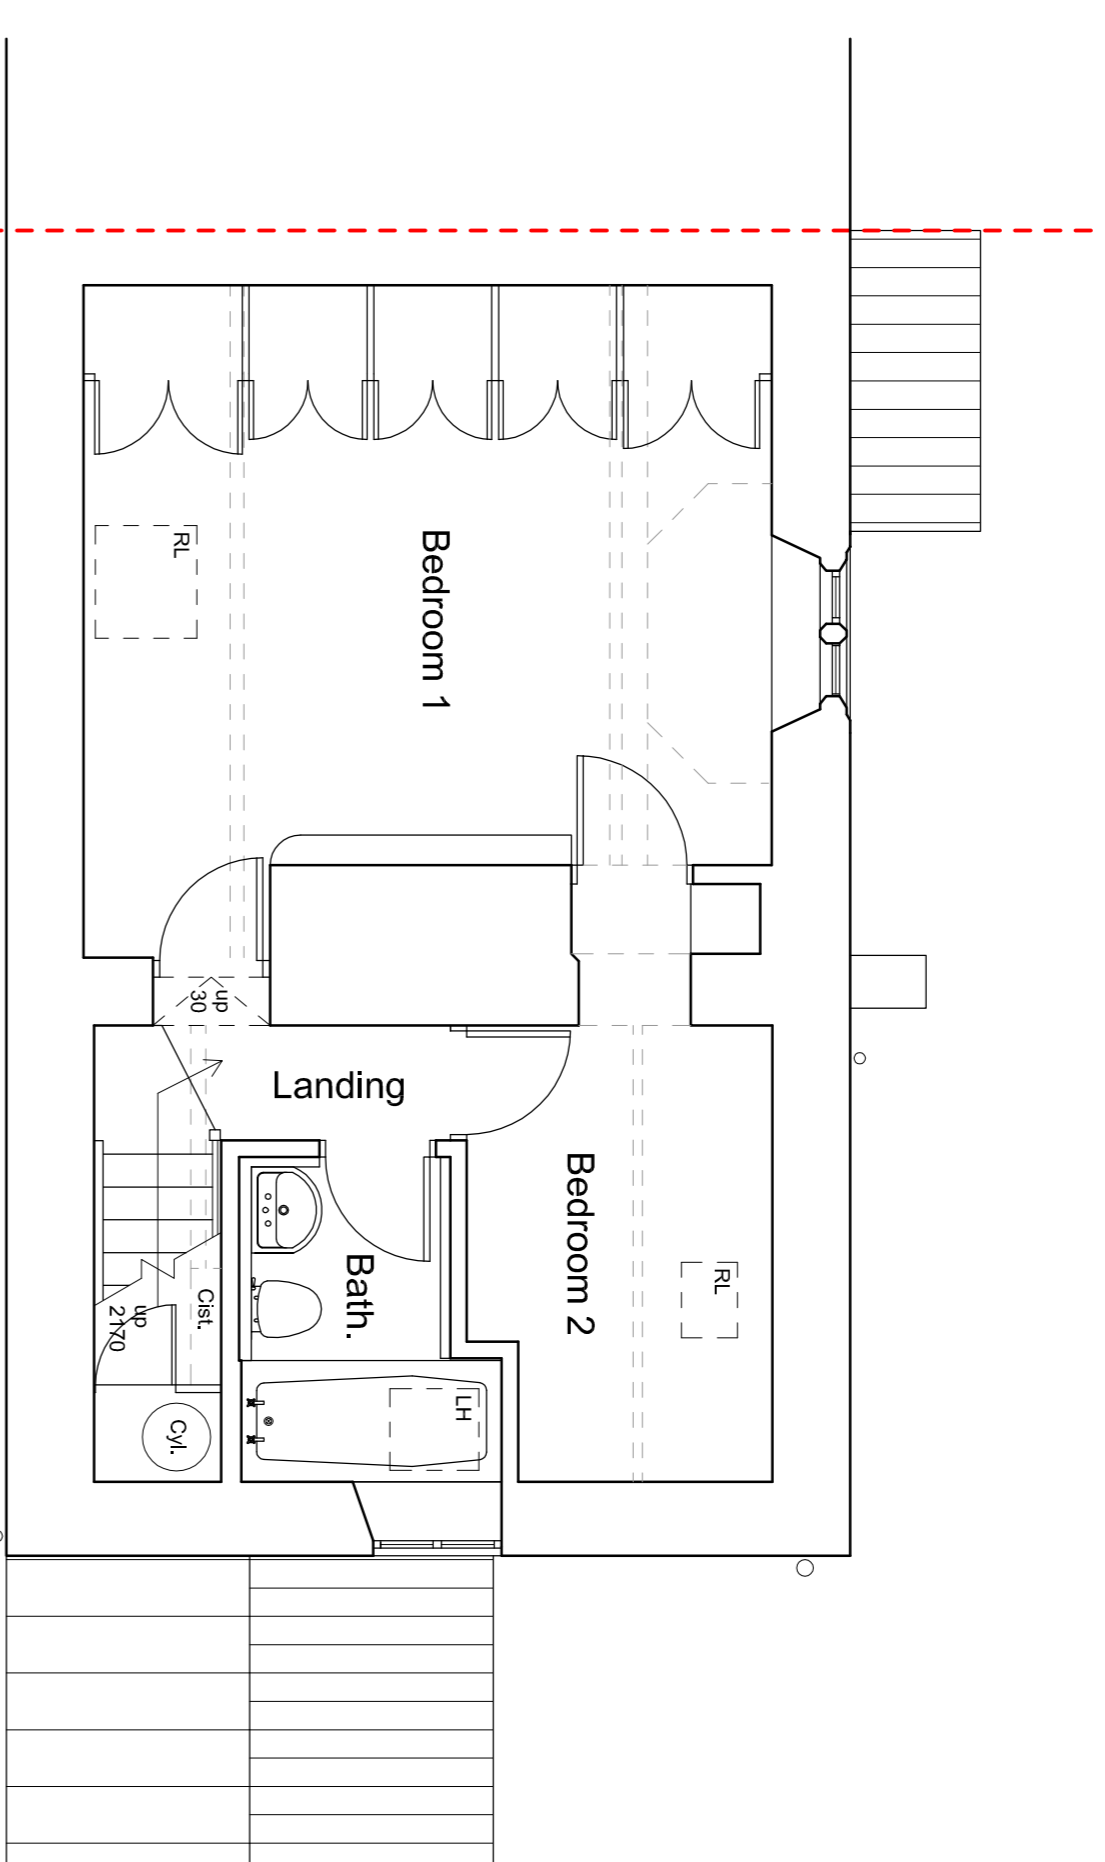


FIRST FLOOR LAYOUT
Scale 1:50 @ A1

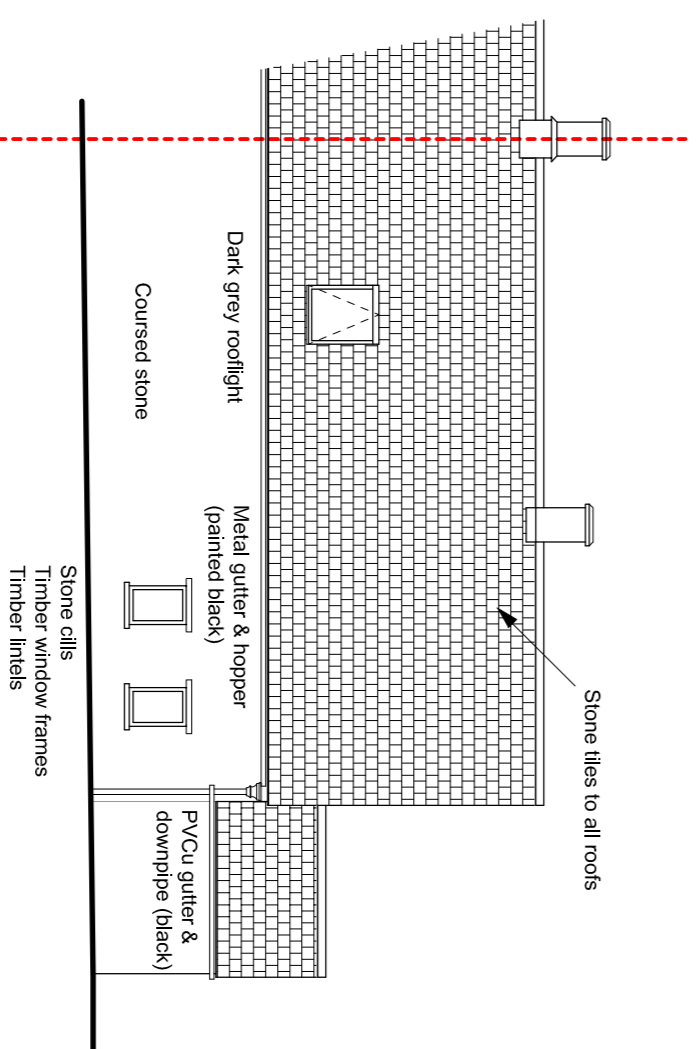



REAR (NORTHEAST) ELEVATION
Scale 1:100 @ A1

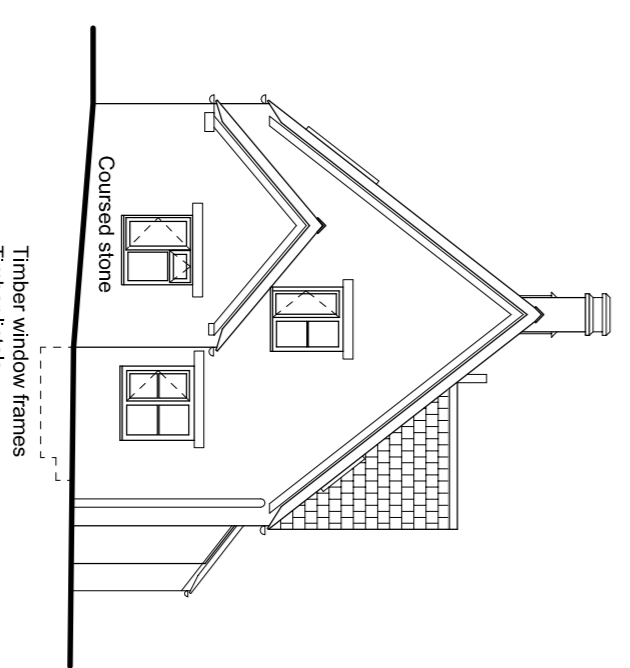

SIDE (NORTH-WEST)
ELEVATION
Scale 1:100 @ A1

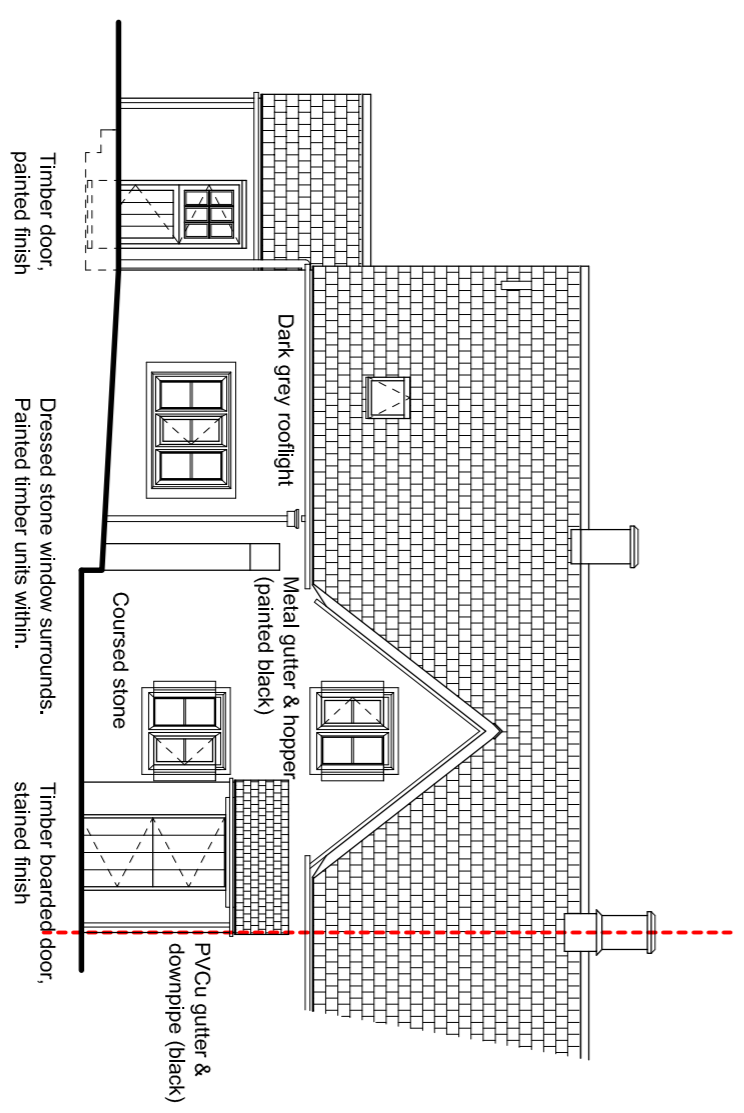

FRONT (SOUTH-WEST) ELEVATION
Scale 1:100 @ A1

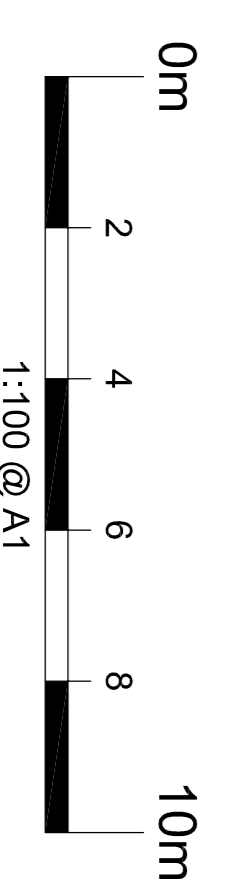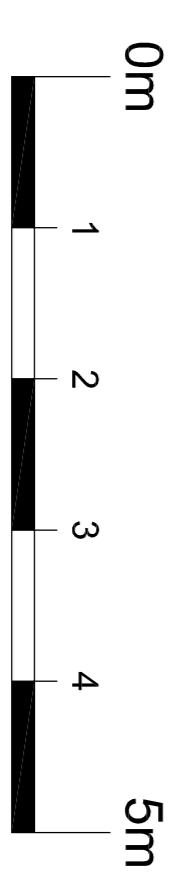

| Rev. | Date | Revisions |
|------|----------|------------------|
| A | 28/04/23 | Elevations added |

PSK *architect*
Specialist Residential Specialists
 PSK Cheltenham Ltd,
 41 Barn Road,
 Cheltenham,
 GL53 7HD,
 Tel: 01242 394477

Mr. E. Sinton,
 "Robins Cottage",
 Calves Hill,
 Chedworth,
 Gloucestershire,
 GL54 4AH.

DESCRIPTION
 Proposed Extension
 Layouts and Elevations
 As Existing

| DATE | SCALE |
|-----------|---------------|
| Apr. 2023 | As noted @ A1 |

| DRAWN | CHECKED |
|-------|---------|
| MCH | --- |

A1220P/657 - 01 Rev. A