




Ordnance Survey, (c) Crown Copyright 2023. All rights reserved. Licence number 100022432

**Existing Block Plans - Scale: 1:500**



Ordnance Survey, (c) Crown Copyright 2023. All rights reserved. Licence number 100022432

**Proposed Block Plans - Scale: 1:500**

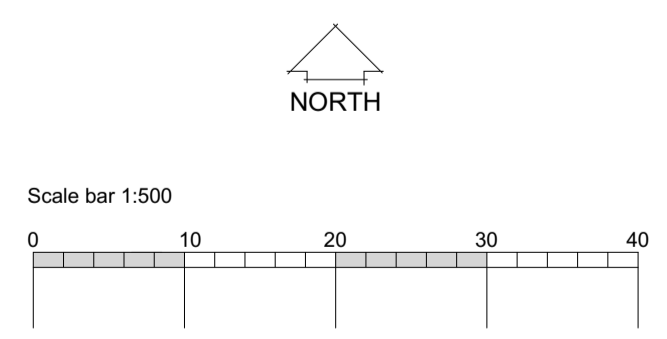

coombes : everitt architects limited  
 105-107  
 Bath Road  
 Cheltenham  
 Gloucestershire  
 GL53 7LE  
 t: 01242 807727  
 e: info@ce-architects.co.uk  
 www.ce-architects.co.uk



1. This drawing and content is copyright © of coombes : everitt architects limited and should not be copied without their prior written consent.
2. For construction purposes only, do not scale drawing. All dimensions to be checked on site prior to construction and any discrepancies reported to contract administrator.
3. Do not use this drawing for setting out unless drawing specifically indicates setting out points.
4. Engineering information is indicative only and should be taken from structural engineers design.

Rev	Initial	Description / Amendment	Date

Drawing title: Existing and Proposed Block Plans  
 Client: CE  
 Drawn by: JG

Project: Proposed Refurb & Alterations Saffron Hill, Chedworth, Glos, GL54 4AL  
 Scale: As Shown: 1:500 @ A1  
 Date: Oct 2023  
 Drawing No: 23.10.018.PL-03