


Existing Site Layout - Scale: 1:200



coombes : everitt architects limited
 105-107
 Bath Road
 Cheltenham
 Gloucestershire
 GL53 7LE
 t: 01242 807727
 e: info@ce-architects.co.uk
 www.ce-architects.co.uk

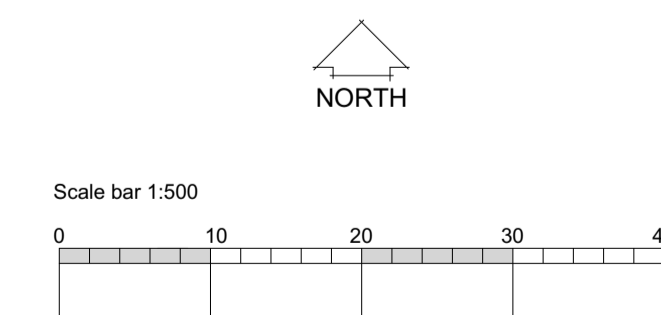

1. This drawing and content is copyright © of coombes : everitt architects limited and should not be copied without their prior written consent.
2. For construction purposes only, do not scale drawing. All dimensions to be checked on site prior to construction and any discrepancies reported to contract administrator.
3. Do not use this drawing for setting out unless drawing specifically indicates setting out points.
4. Engineering information is indicative only and should be taken from structural engineers design.

Rev	Initial	Description / Amendment	Date

Drawing title: Existing Site Layout
 Client: CE
 Drawn by: JG

Project: Proposed Refurb & Alterations
 Saffron Hill, Chedworth,
 Glos, GL54 4AL
 Scale: As Shown: 1:200 @ A1
 Date: Oct 2023
 Drawing No: 23.10.018.PL-04