



REVISION SCHEDULE

No.	Description	Date
A	Amendmenst to St Anne boundary	12.11.23

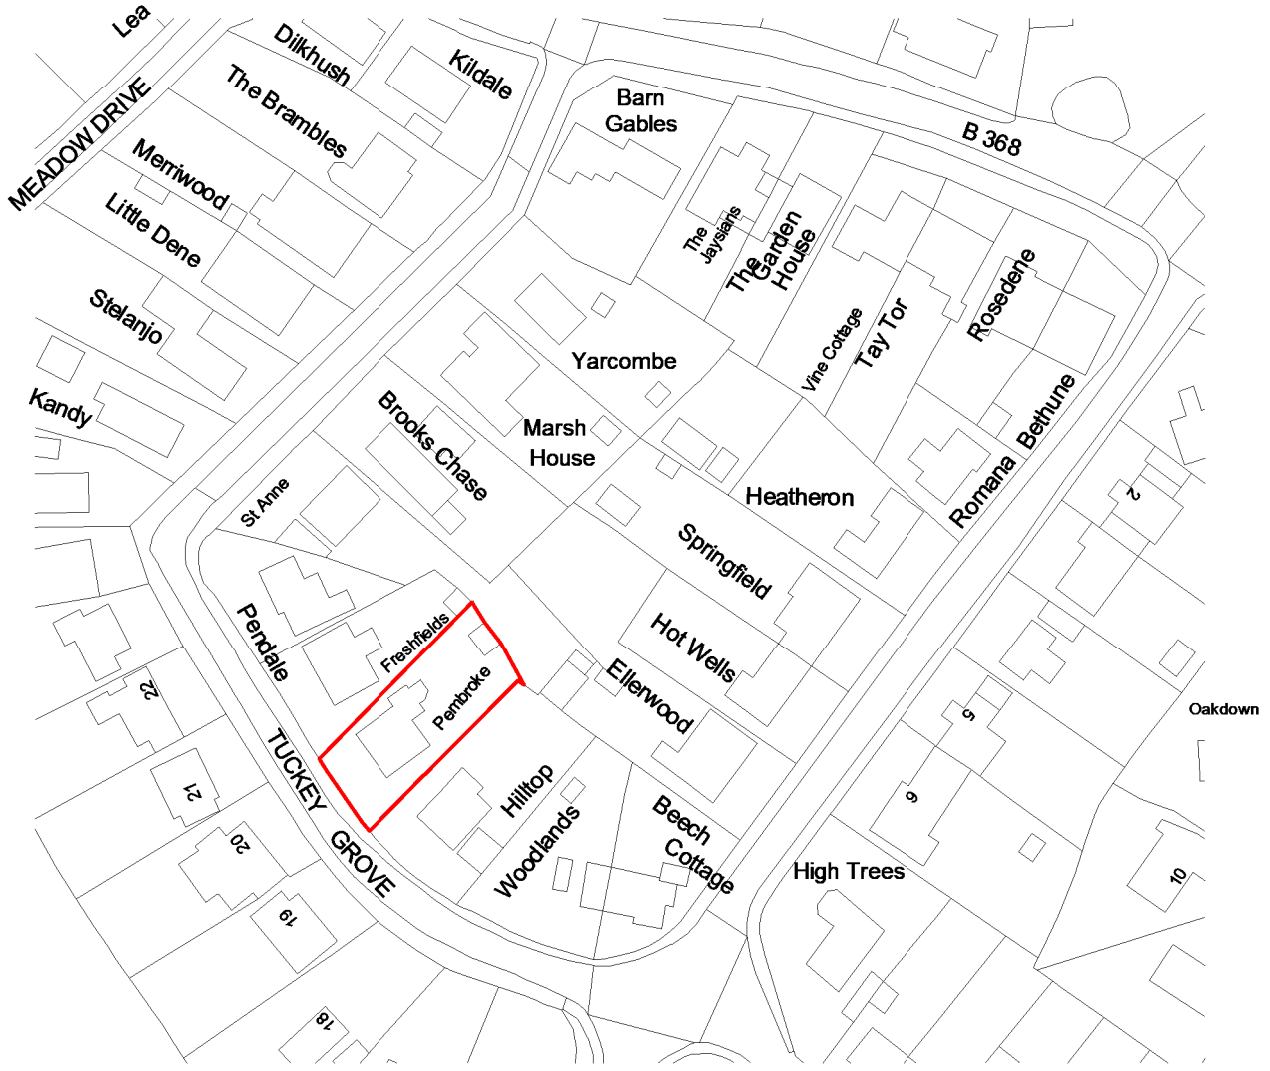

Ordnance Survey, (c) Crown Copyright 2023. All rights reserved. Licence number 100022432

1 LOCATION PLAN
1 : 1250

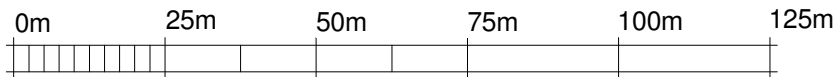

VISUAL SCALE 1:1250 @ A4



T: 07436 982095 E: info@gfwdesign.co.uk www.gfwdesign.co.uk



PROJECT: Pembroke
Tuckey Grove
Ripley, Woking
Surrey GU23 6JG

CLIENT: Tapani Holdings Limited

DRAWING: LOCATION PLAN

Date: 21.10.23

Drawn by: wm

Project number: 1960

DRAWING NUMBER
DP104

Scale (@ A4)
1 : 1250

REV
A