





Site Location Plan
SCALE - 1 : 1250

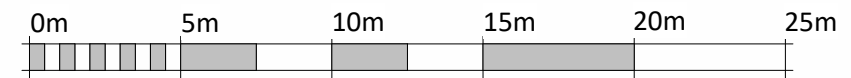

Existing Block Plan
SCALE - 1 : 250

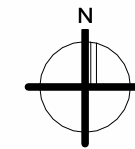

VISUAL SCALE 1:250 @ A3

We shall have no responsibility for any use made of this document other than for that which it was prepared and issued.

Do not scale from this drawing for construction or acquisition purposes. All Dimensions and levels must be checked on site.

Do not scale from this drawing.

Any drawing errors or discrepancies should be brought to our attention.

© COPYRIGHT

REV.	DESCRIPTION	DATE

PROJECT
Replacement of Existing Group Store
Scout Headquarters, Cashes Green Road,
Cashes Green, Stroud, GL5 4RY

TITLE
Site Location & Existing Block Plan

CLIENT Randwick Scout Group		
DATE 03/09/21	PROJECT NUMBER RSG1952	SCALE (@ A3) As indicated
DRAWN BY Author	PURPOSE OF ISSUE PLANNING	
CHECKED BY Checker	DRAWING NUMBER RSG-0001	REV