



SECTION A-A

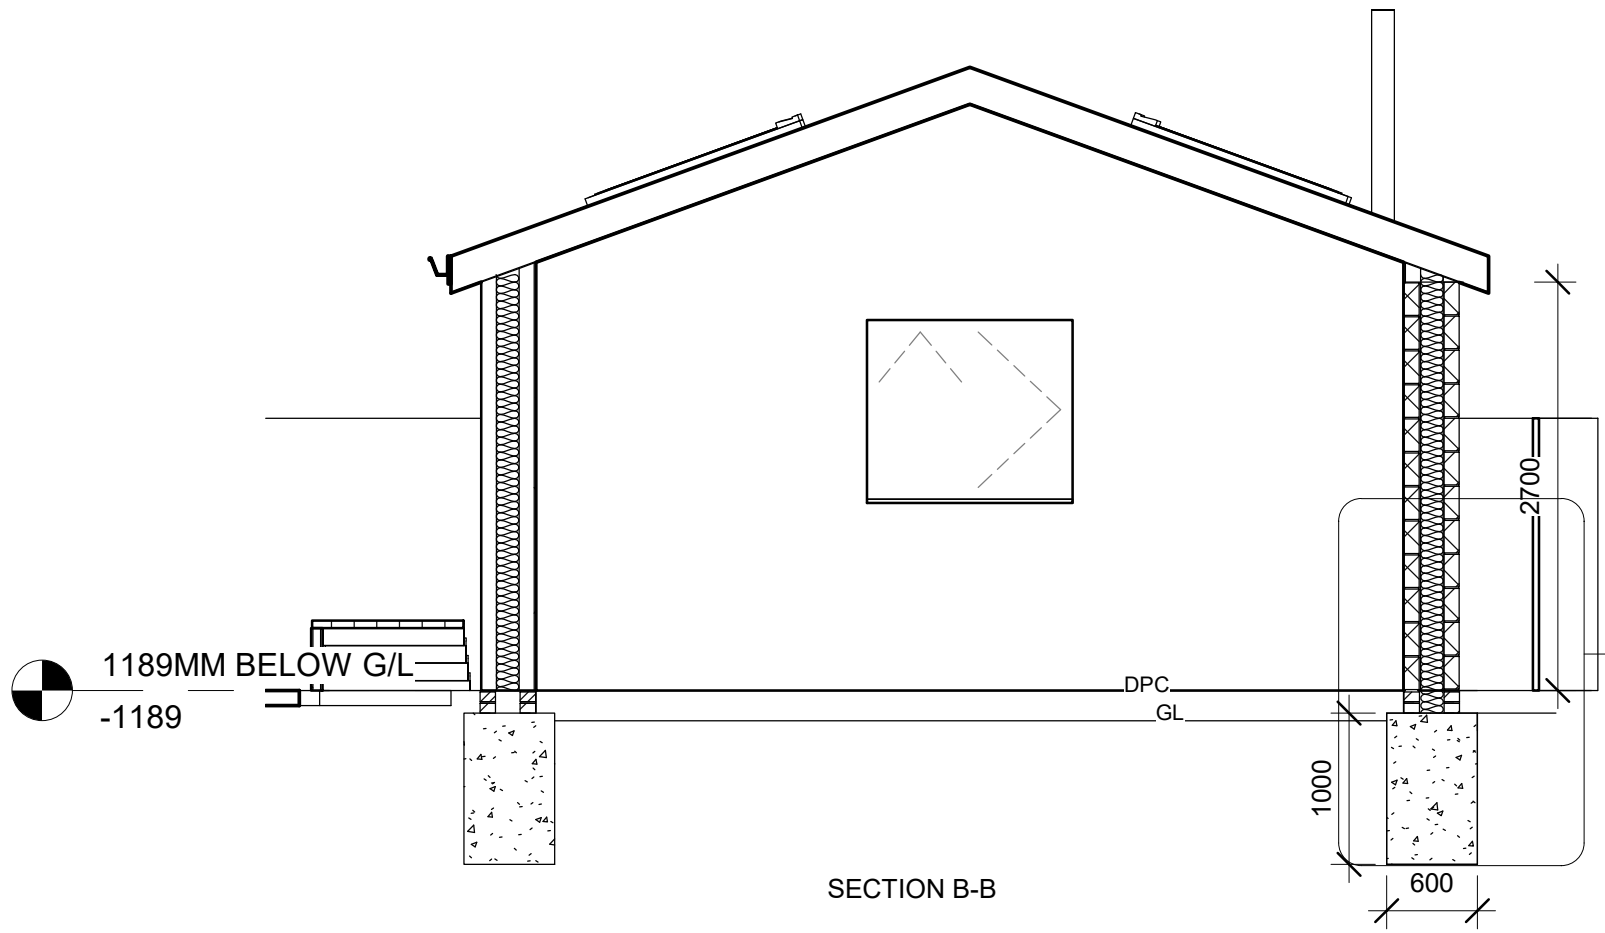


SECTION B-B

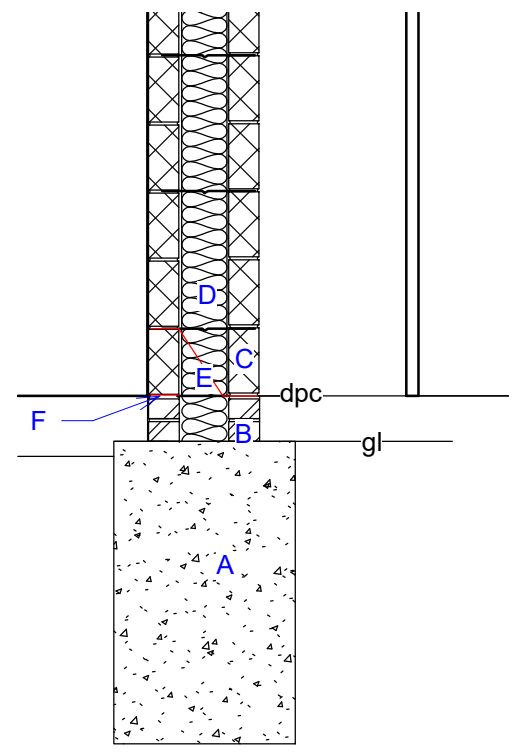

DETAIL 1

1:25

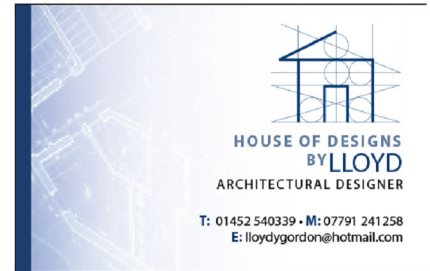

Project: Horseshoe Cottage
 Client: Mr Baker
 Drawing: Proposed Sections A-A, B-B
 Drawn By Lloyd Gordon
 Date: 04/11/2023
 Scale: 1:50, 1:25 @ A3
 Revision: 1

PROPOSED SECTIONS A-A & B-B