



3D VIEW OF FRONT

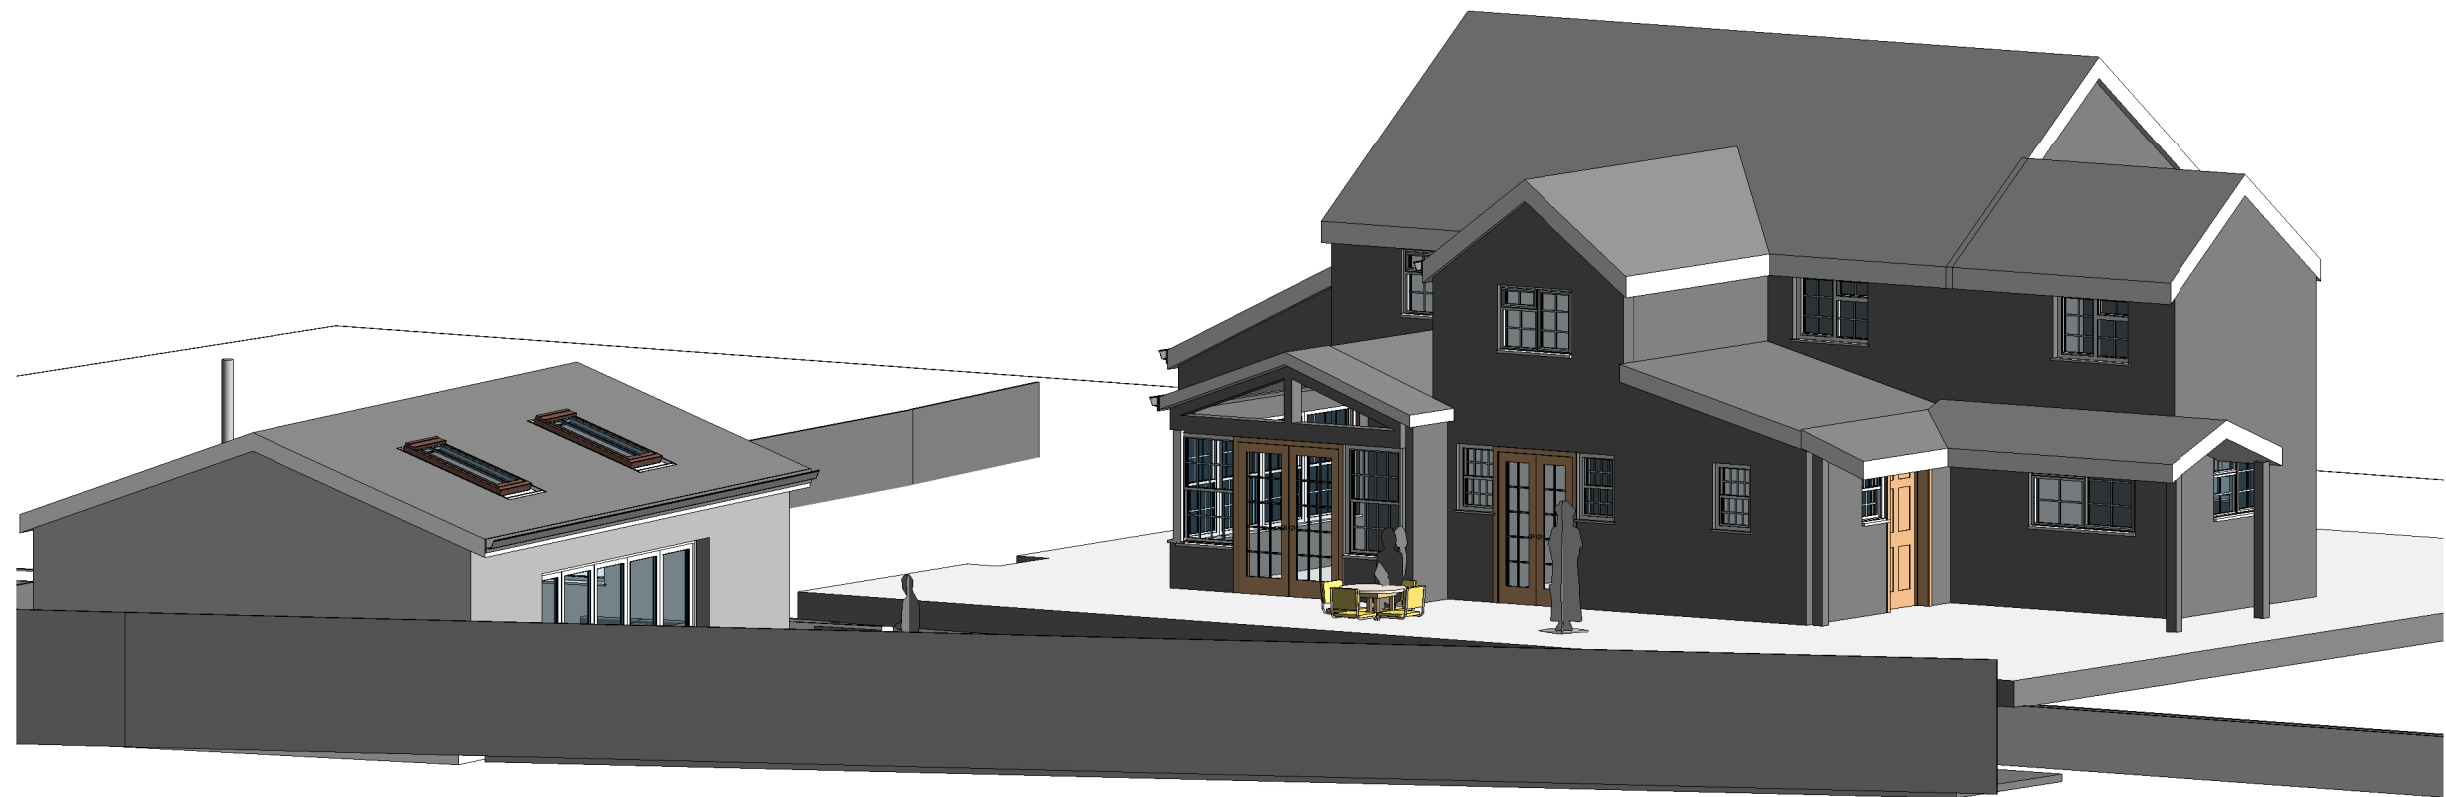

3D VIEW OF REAR

PROPOSED 3D VIEWS

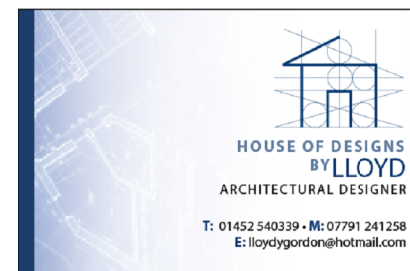

1:100

Project: Horseshoe Cottage
 Client: Mr Baker
 Drawing: Proposed 3D Views
 Renders
 Drawn By Lloyd Gordon
 Date: 04/11/2023
 Scale: 1:100@A3
 Revision: 1