



NOTE: © COPYRIGHT EXISTS ON THE DESIGNS AND INFORMATION SHOWN ON THIS DRAWING.
 This drawing is scaled for cross referenced to the scale bar for planning purposes only. Do not scale for any other purposes. Use figured dimensions only. Subject to site survey and all necessary consents. All dimensions to be checked by user and any discrepancies to be reported to Halo Architects Ltd before work commences. This drawing is to be read with all other relevant materials.

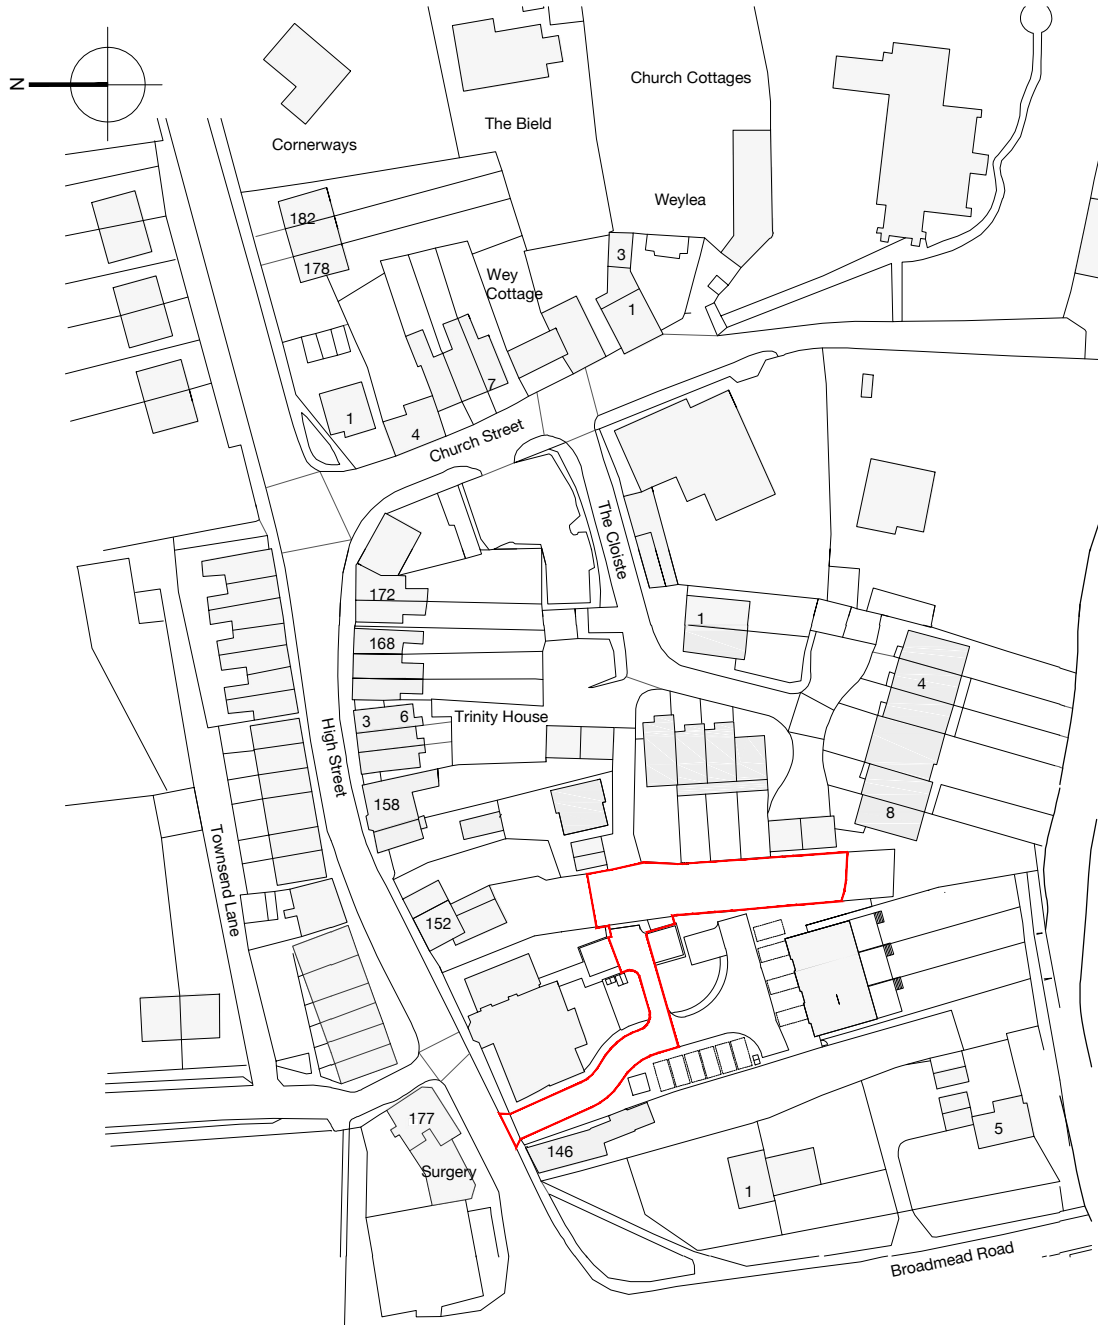

Developable Area: 0.0358 Ha
 Redline Area : 0.059 Ha

©Crown Copyright and database rights 2022 OS Licence no. 100058915

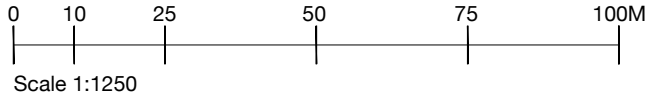

Halo Architects Ltd.
 The Old Fire Station, Pyrcroft Road, Chartsey KT16 9HL
 Tel: 01344 592453 Email: enquires@haloarchitects.co.uk
 www.haloarchitects.co.uk

The copyright in this document and design is confidential to and the property of Halo Architects Ltd

Status: **Planning Issue**

Client:

Concept Developments Ltd

Project Title:
**Land to R/O, 152 High Street
 Old Woking GU22 9JH**

Rev. Date Detail

Drawing Title

Location Plan

Scale: 1:1250@A4 Date: 10.2023 Drawn: KF

Job No. HA22-218 Drawing No. P200 Rev. -