



Plan

Cycle Enclosure @ 1:50

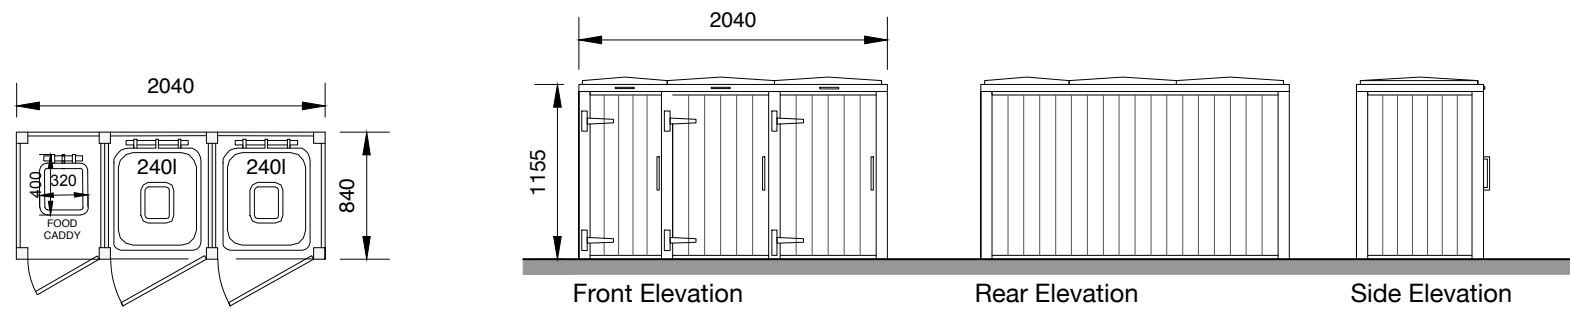

Plan

Bin Store Proposals @ 1:50

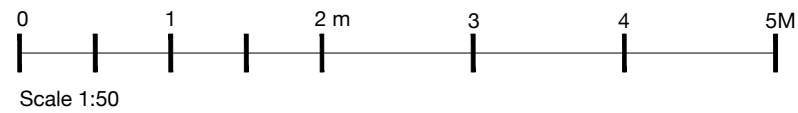

**HALO**  
 ARCHITECTS

Halo Architects Ltd.  
 The Old Fire Station, Pyrcroft Road, Chertsey KT16 9HL  
 Tel: 01344 692453 Email: enquiries@haloarchitects.co.uk  
[www.haloarchitects.co.uk](http://www.haloarchitects.co.uk)

The copyright in this document and design is confidential to and the property of Halo Architects Ltd

Status: **Planning Issue**

Client: **Concept Developments Ltd**

Project Title: **Land to R/O, 152 High Street  
 Old Woking GU22 9JH**

Rev. Date Detail

Drawing Title

Scale: **1:50@A3** Date: **10.2023** Drawn: **KF**

Job No.: **HA22-218** Drawing No.: **P207** Rev.: **-**