


File name L:\106XXX\1067706 BROADOAKS\12 DWG\SIROSS BROWN - DRAWINGS\MOVA LINK, LANE DIAGRAM.DWG, printed on 22 April 2020 13:17:58, by Brown, Ross

DO NOT SCALE

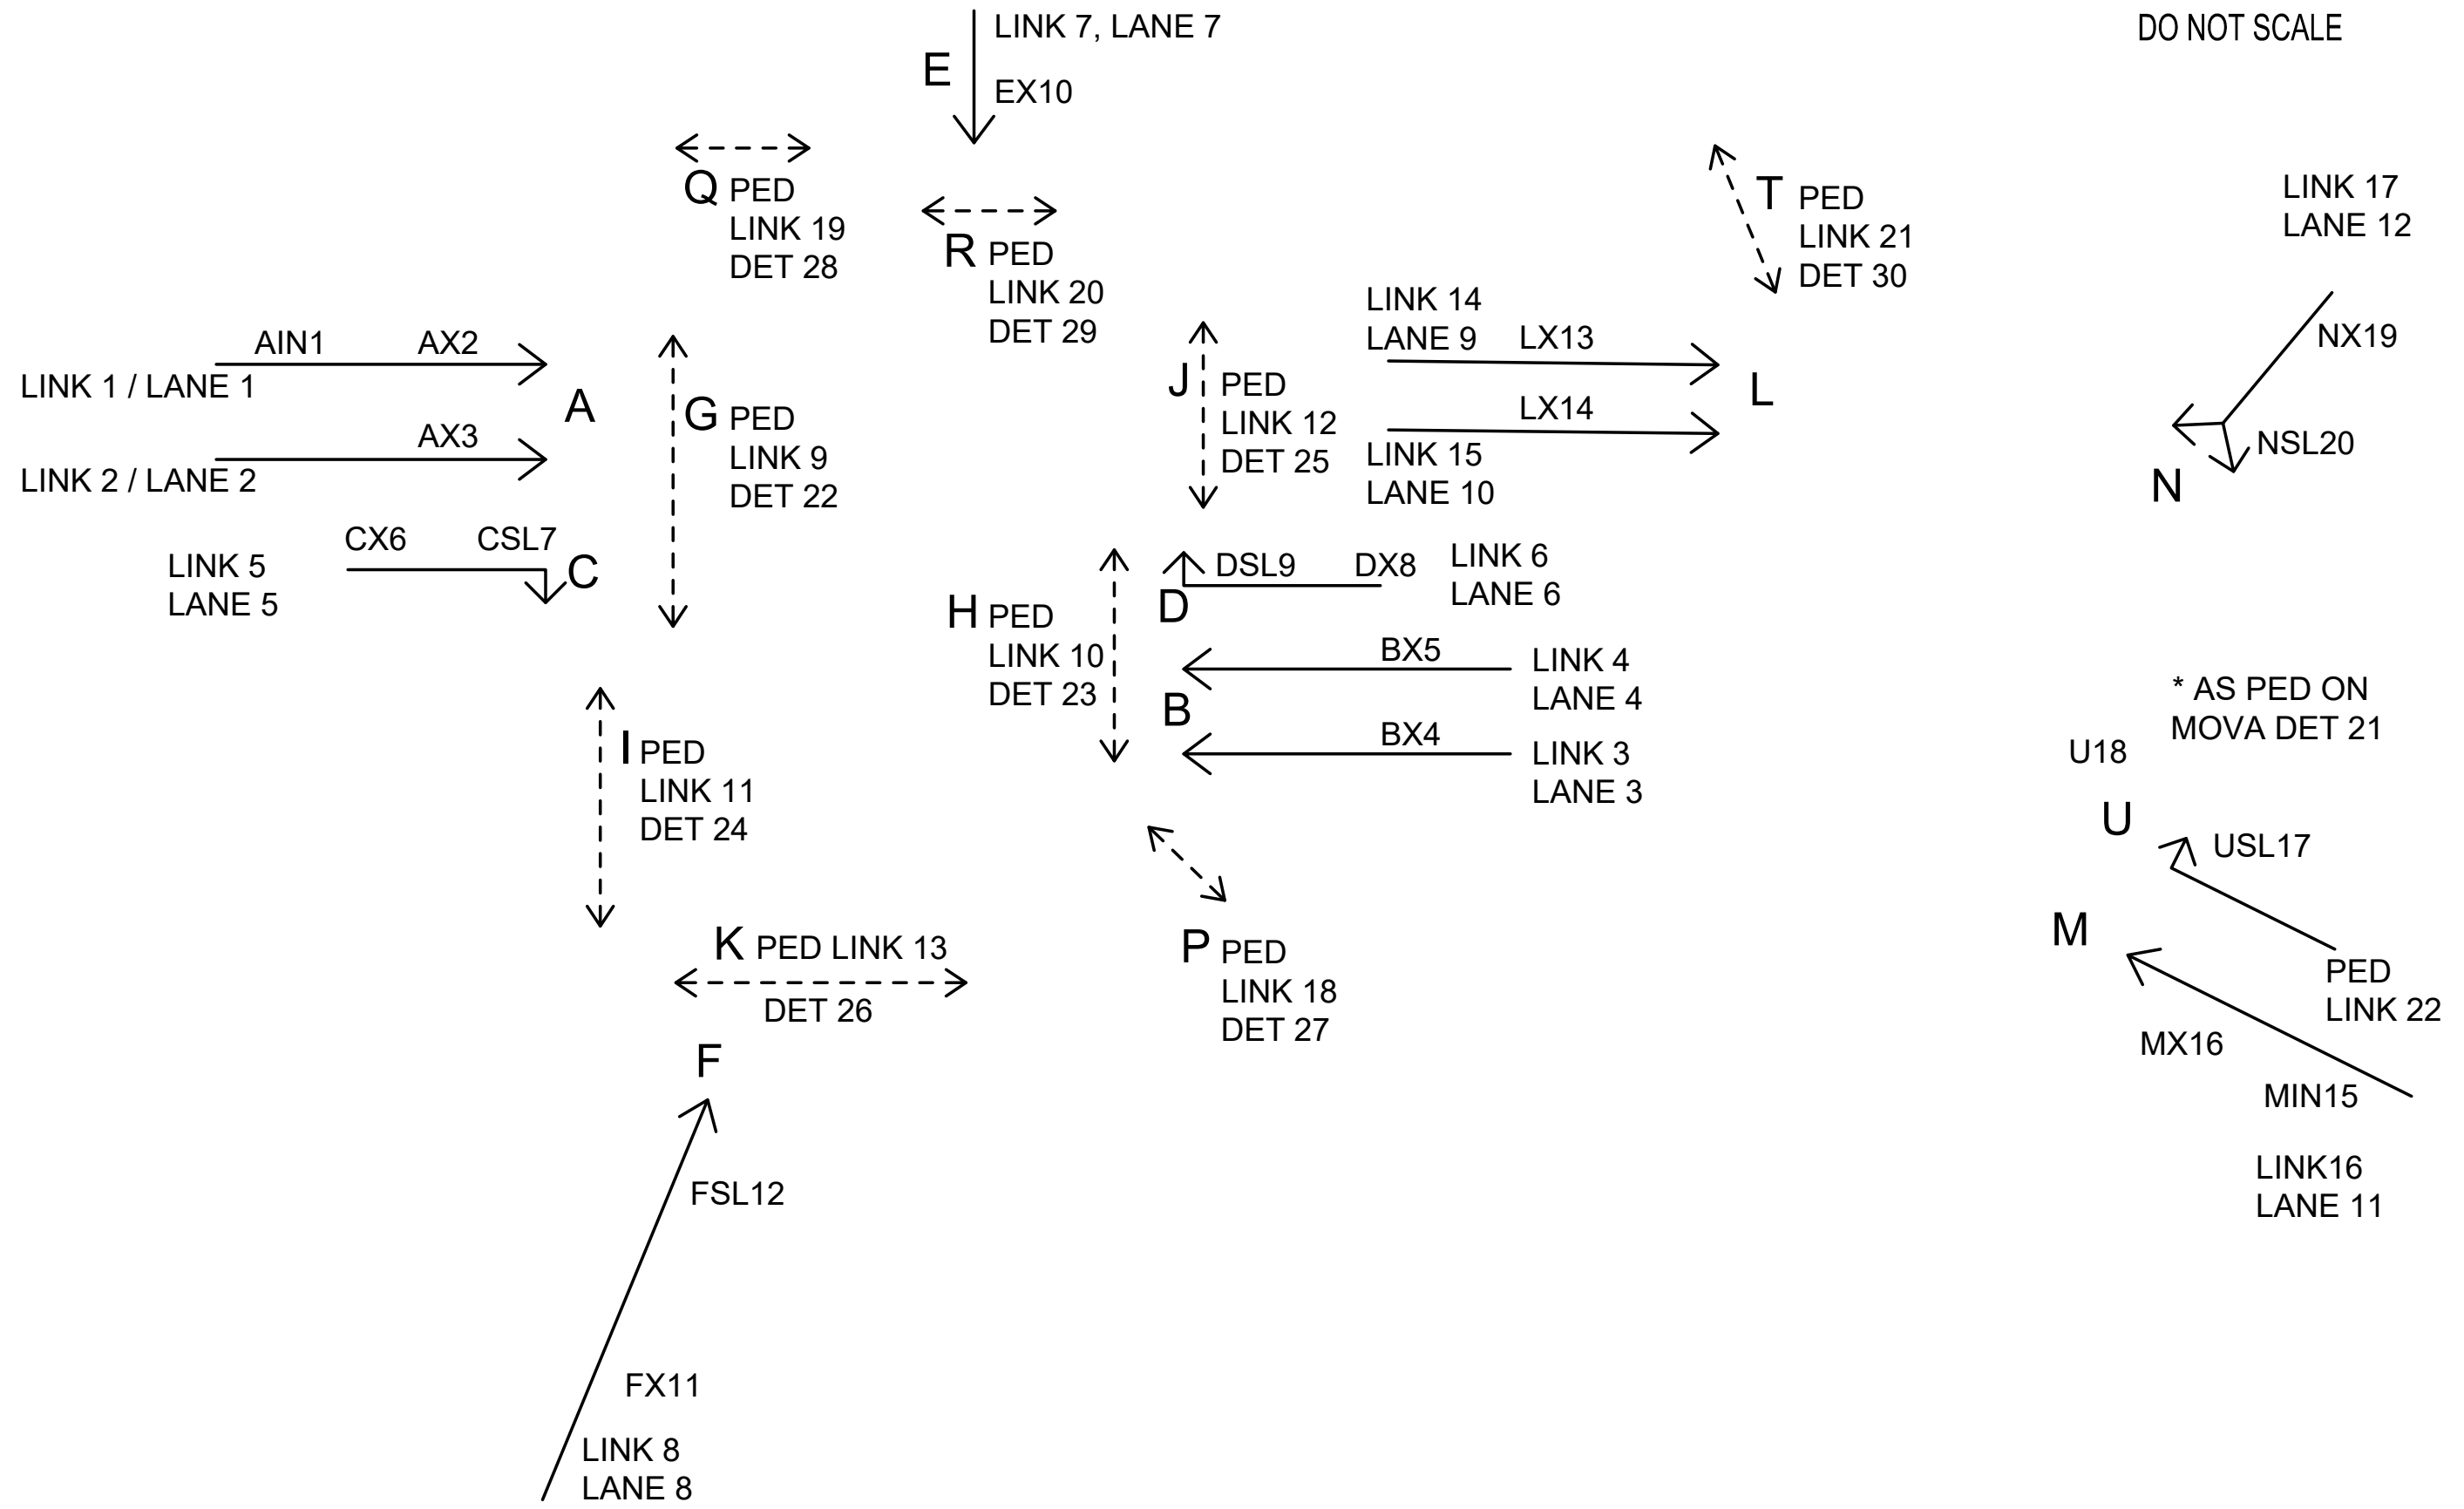

P01	22/04/2020	RAB	FIRST ISSUE	AJL	TP
REV	DATE	BY	DESCRIPTION	CHK	APP
DRAWING STATUS: S0 - WORK IN PROGRESS					

wsp

2 London Square, Cross Lanes, Guildford, Surrey, GU1 1UN
T+ 44 1483 528 400
wsp.com

CLIENT: Octagon
ARCHITECT:

PROJECT: Broadoaks, West Byfleet
TITLE: MOVA Link / Lane Diagram

SCALE @ A3: NOT TO SCALE	CHECKED: AJL	APPROVED: TP
PROJECT No: 62240673	DESIGNED: RAB	DRAWN: RAB
DATE: April 20		REV: P01
DRAWING No: MOVA LINK, LANE DIAGRAM		
© WSP UK Ltd		