


File name C:\USERS\ROSS-ANDREW\BROWNI\PROJECTS\MARCH 2020 PROJECTS\BROADOAKS, WEST BYFLEET - FOR TIM PARKER\J401-FOR WSP - ONEDRIVE COPY\J401-FOR WSP.DWG, printed on 03 April 2020 15:44:31, by Brown, Ross

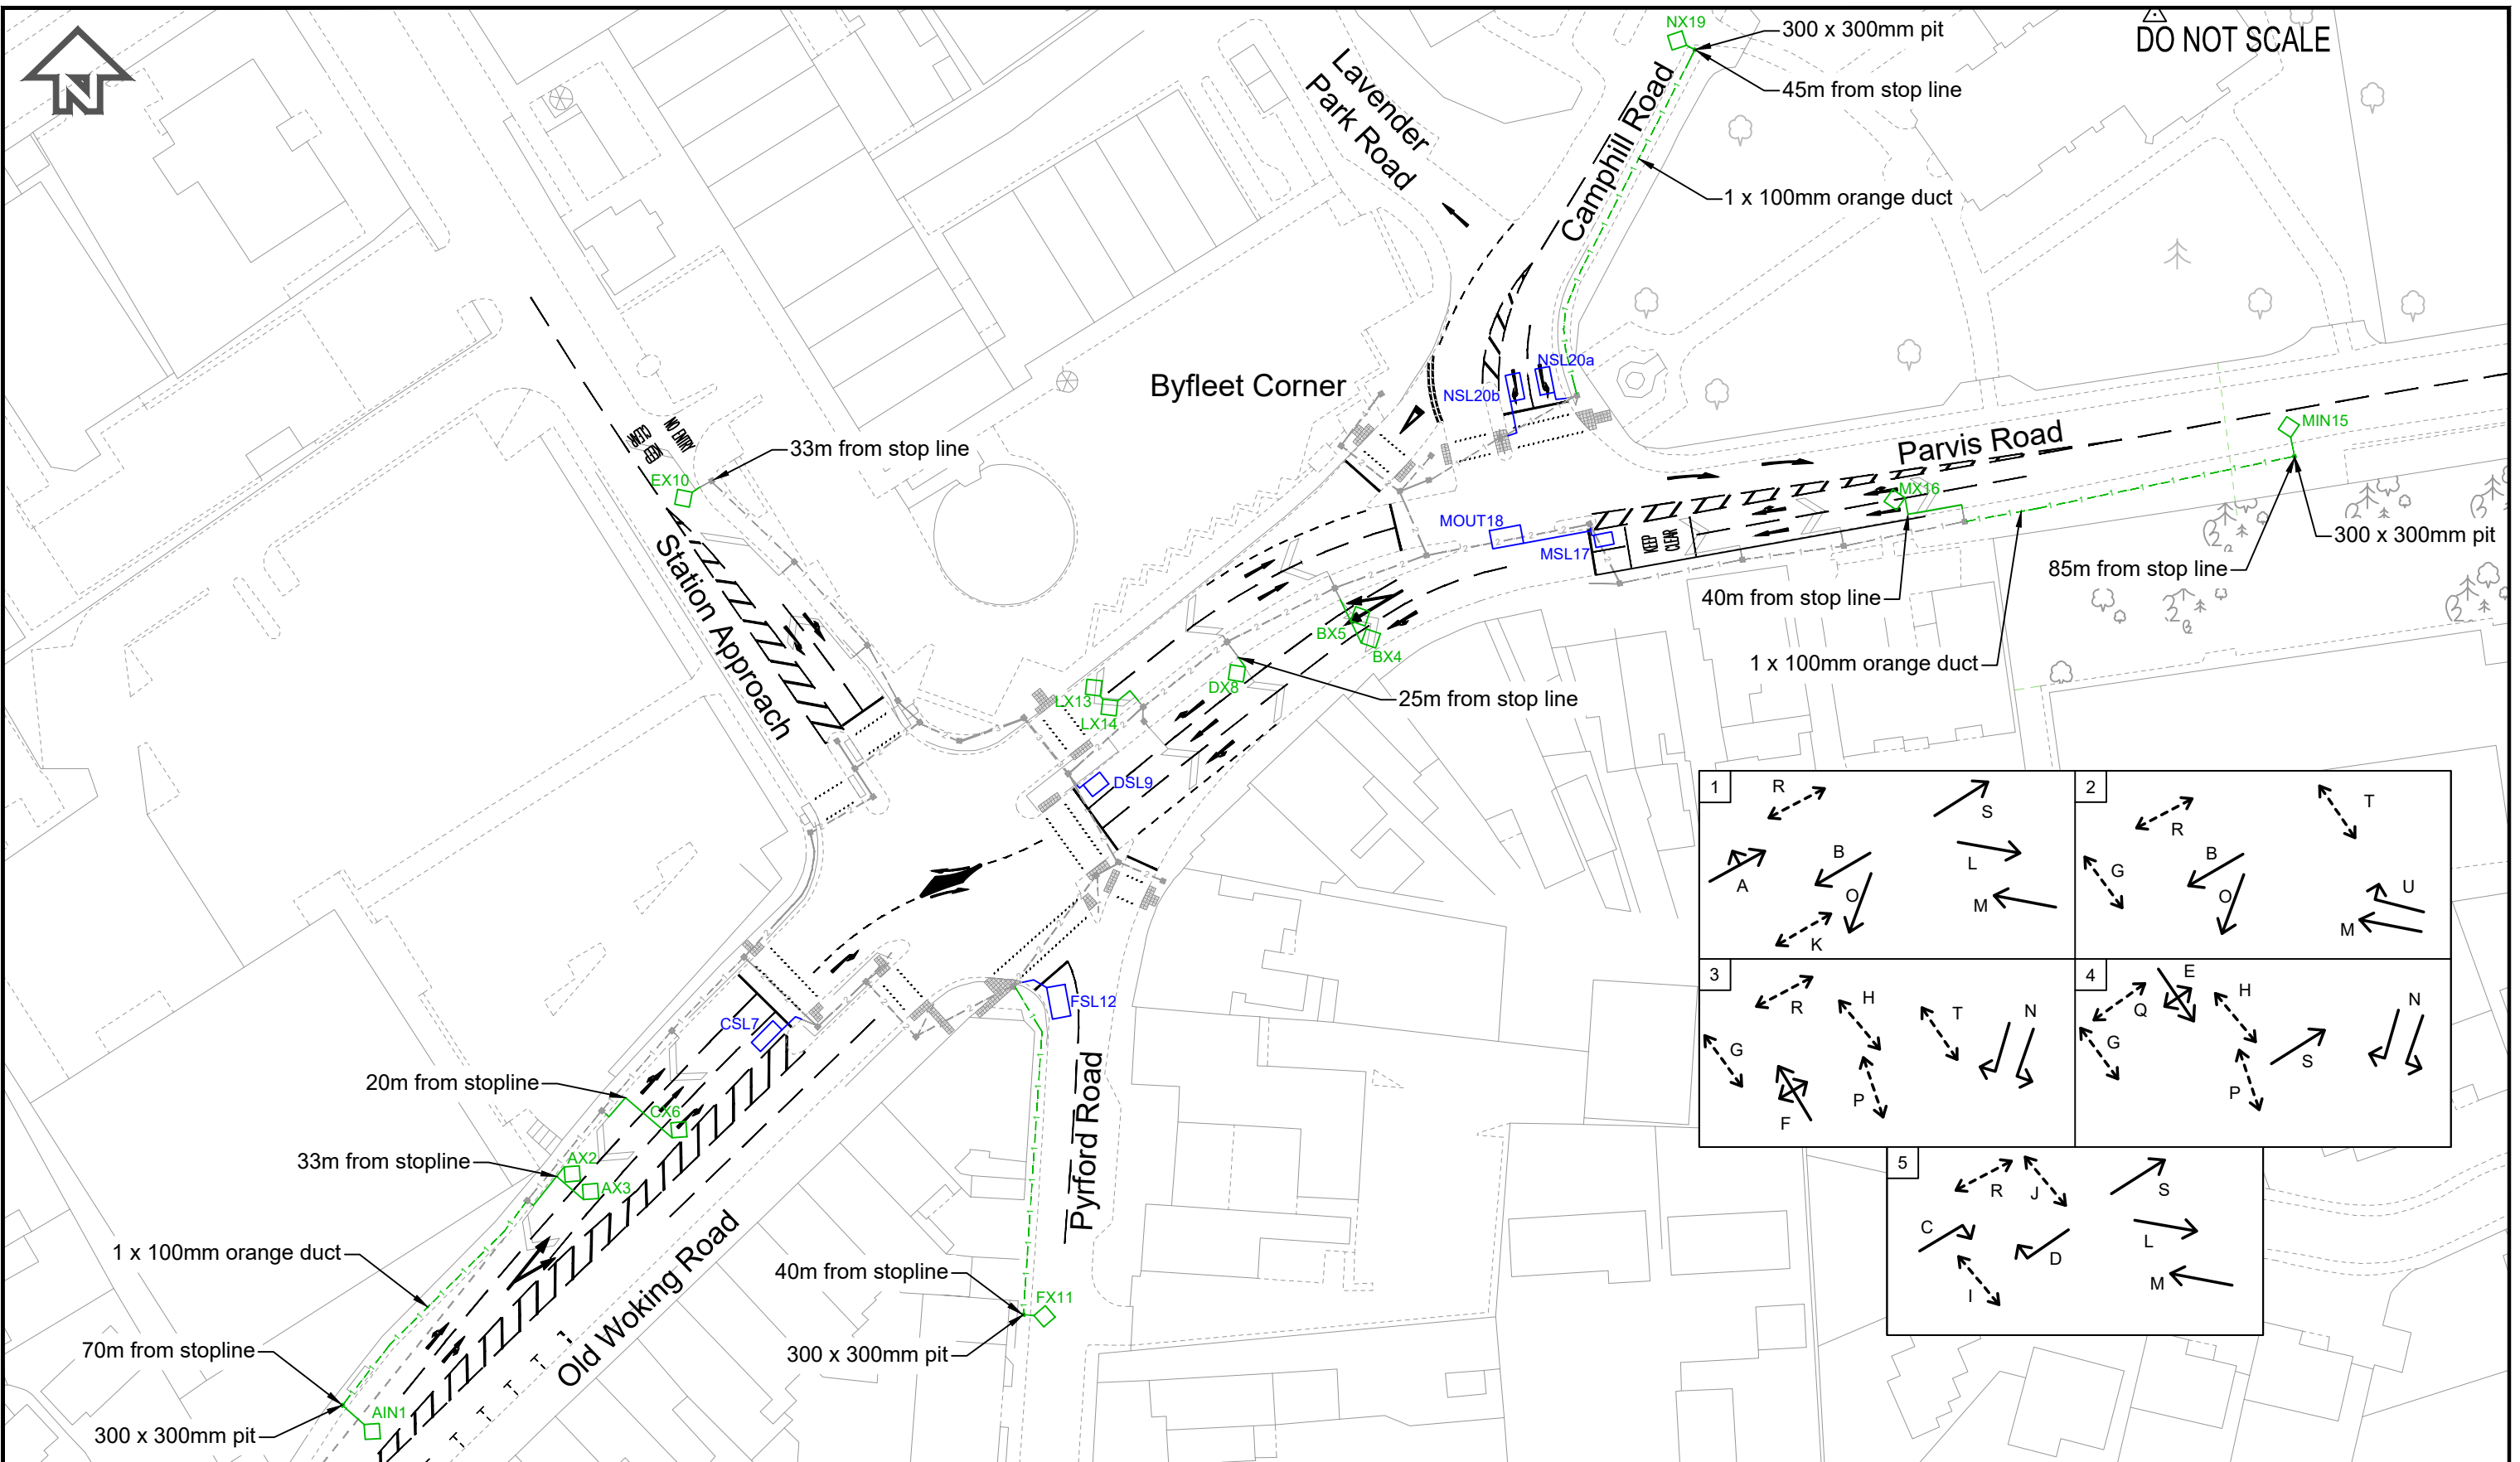

DO NOT SCALE

Key:		 Loops to be retained	- - - New Ducts
		 New Loops	■ New Duct box / pit
P01	03/04/2020	RAB	FIRST ISSUE
REV	DATE	BY	DESCRIPTION
		AJL	TP
		CHK	APP
DRAWING STATUS: S0 - WORK IN PROGRESS			



2 London Square, Cross Lanes, Guildford, Surrey, GU1 1UN
T+ 44 1483 528 400
wsp.com

CLIENT: Octagon

ARCHITECT:

PROJECT: Broadoaks, West Byfleet

TITLE: J401 - Junction Layout and Design for MOVA Implementation

SCALE @ A3: 1:750	CHECKED: AJL	APPROVED: TP
PROJECT No: 62240673	DESIGNED: RAB	DRAWN: RAB
DATE: March 20		REV: P01
DRAWING No: J401-FOR WSP		© WSP UK Ltd