




1:100 @ A3

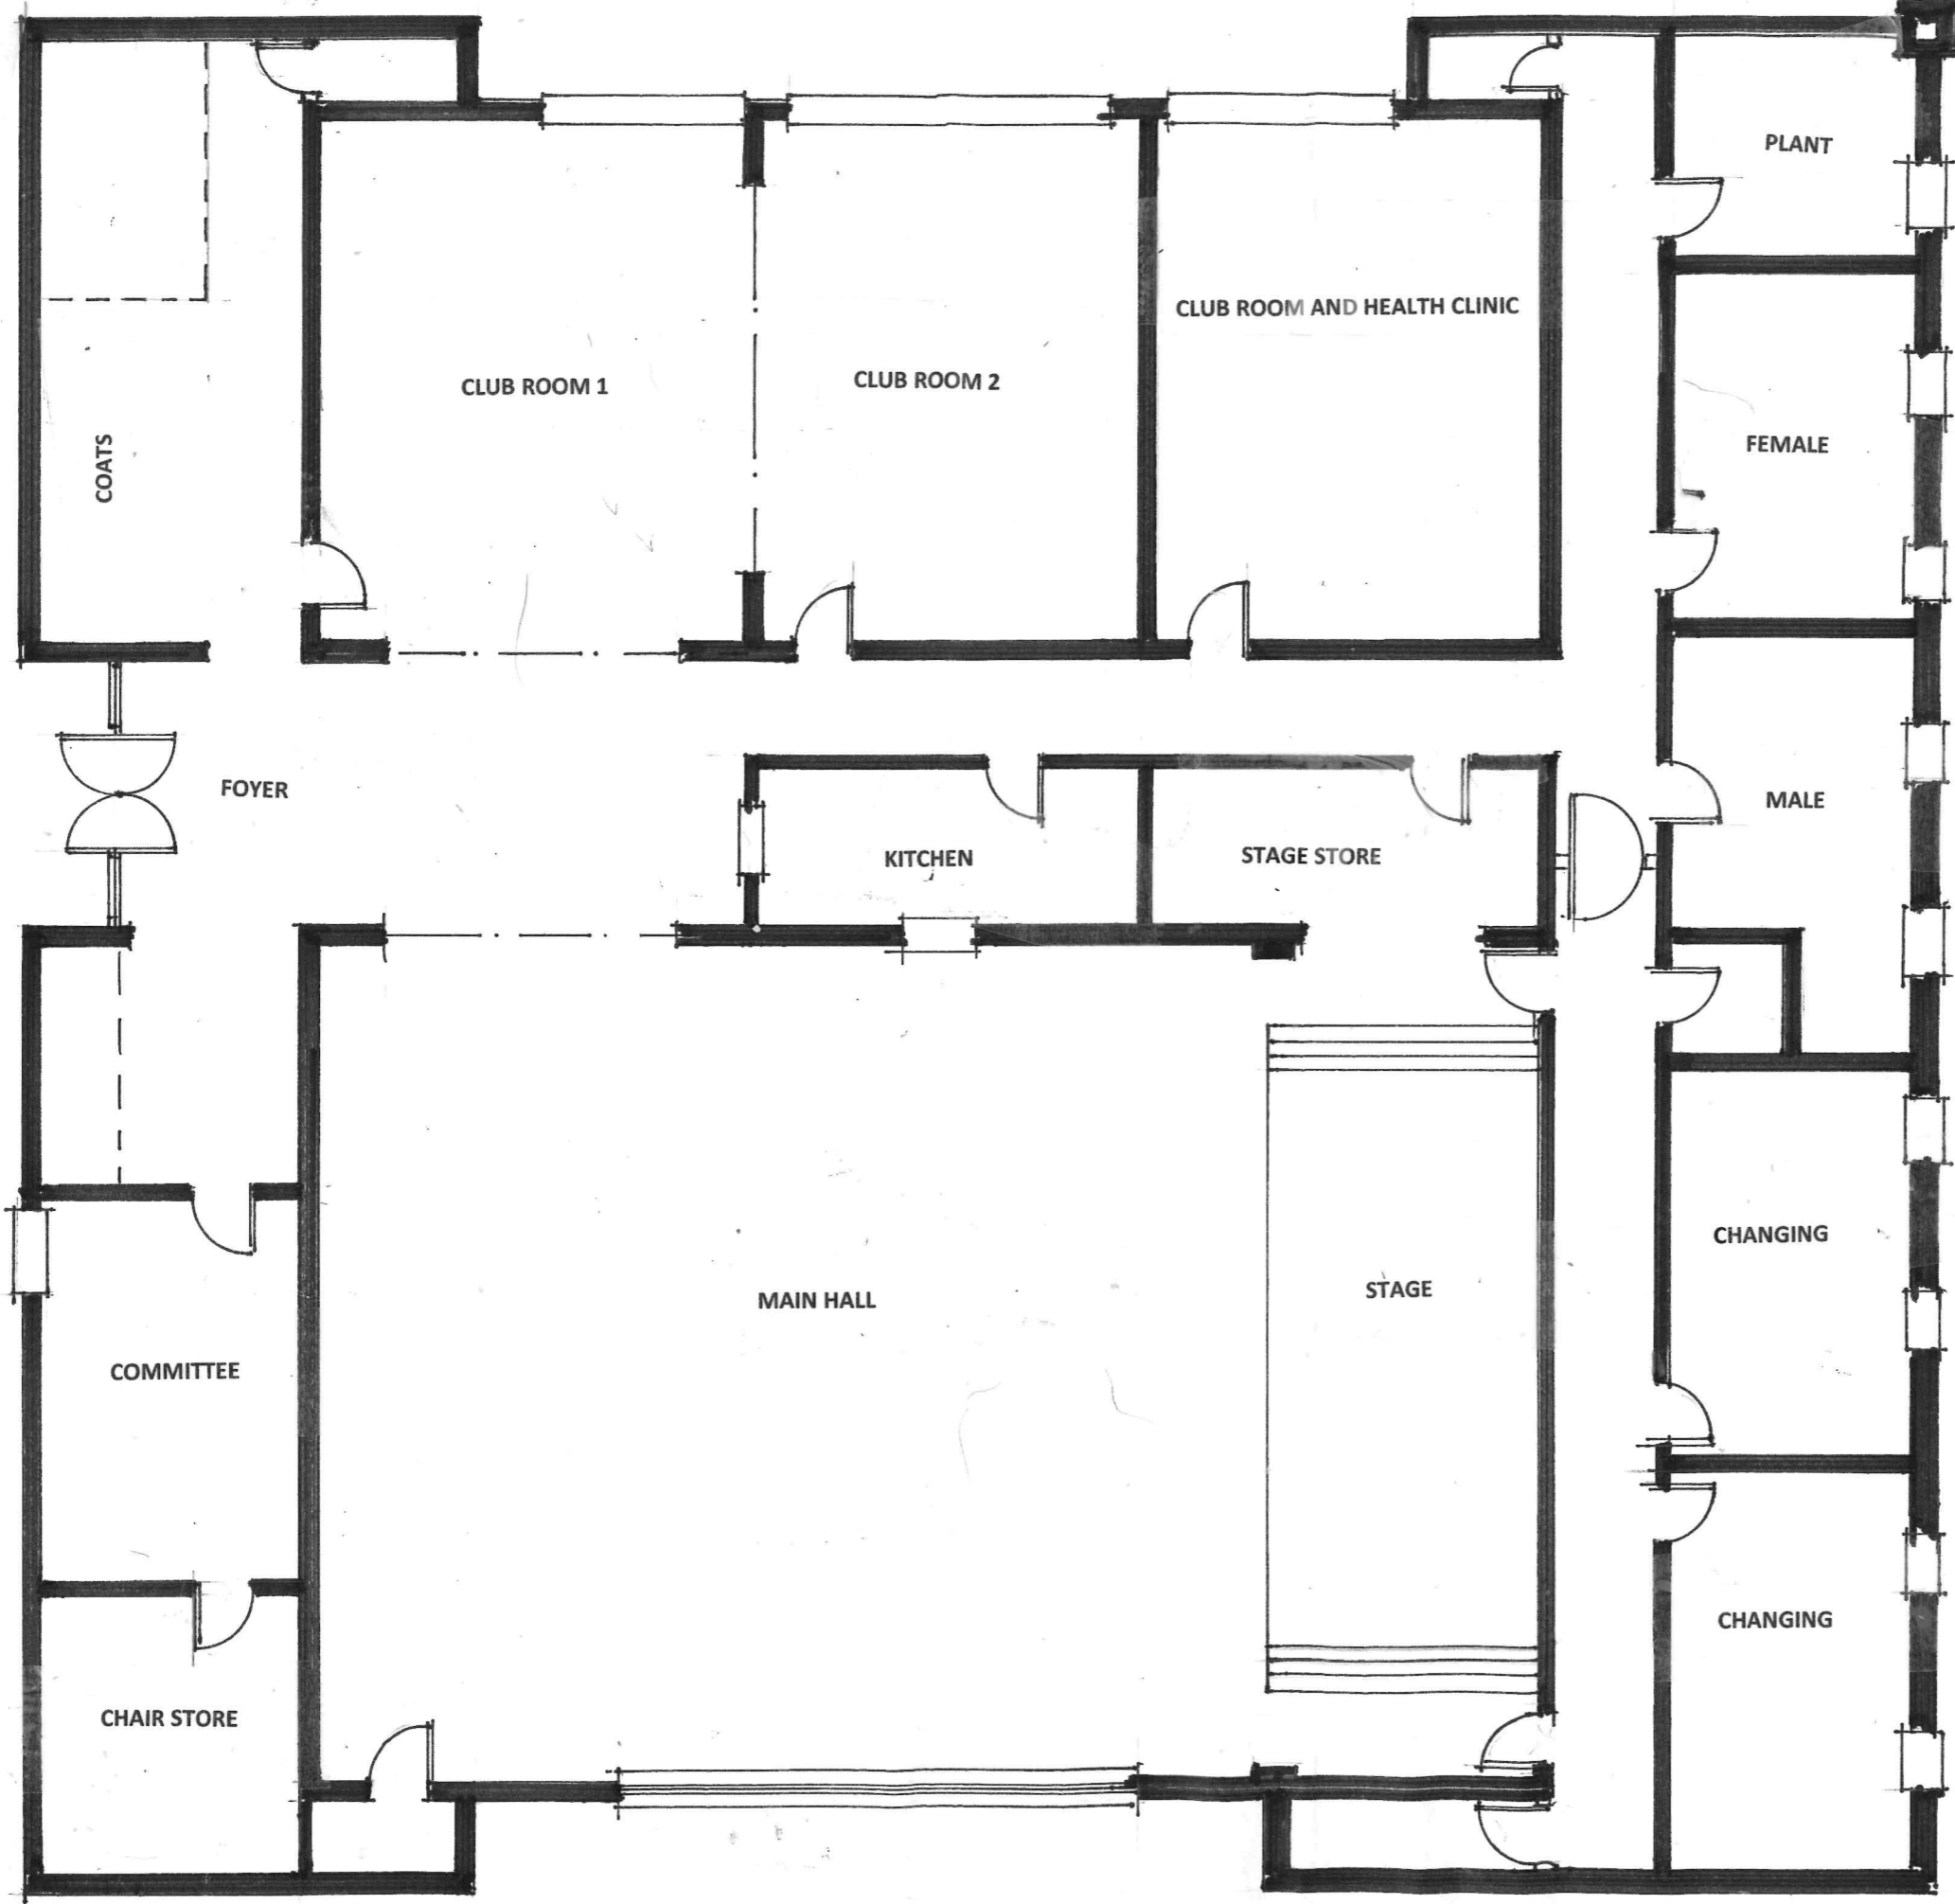

SURVEY - GROUND FLOOR PLAN AS EXISTING

Title:	PROPOSED NEW PAVILION AT NURSING VILLAGE HALL
Drwg.no	NVH/PV/01
scale:	1:100
date:	Jan '23