


GRAHAM
BARKER DESIGN

ARCHITECTURAL SERVICES
PROJECT MANAGEMENT
95 Upton Cres, Nursling, Southampton
SO16 8AA
02380 740392 07802 384517
grahambarker1@outlook.com

70 CAR PARKING SPACES
3 DISABLED SPACES

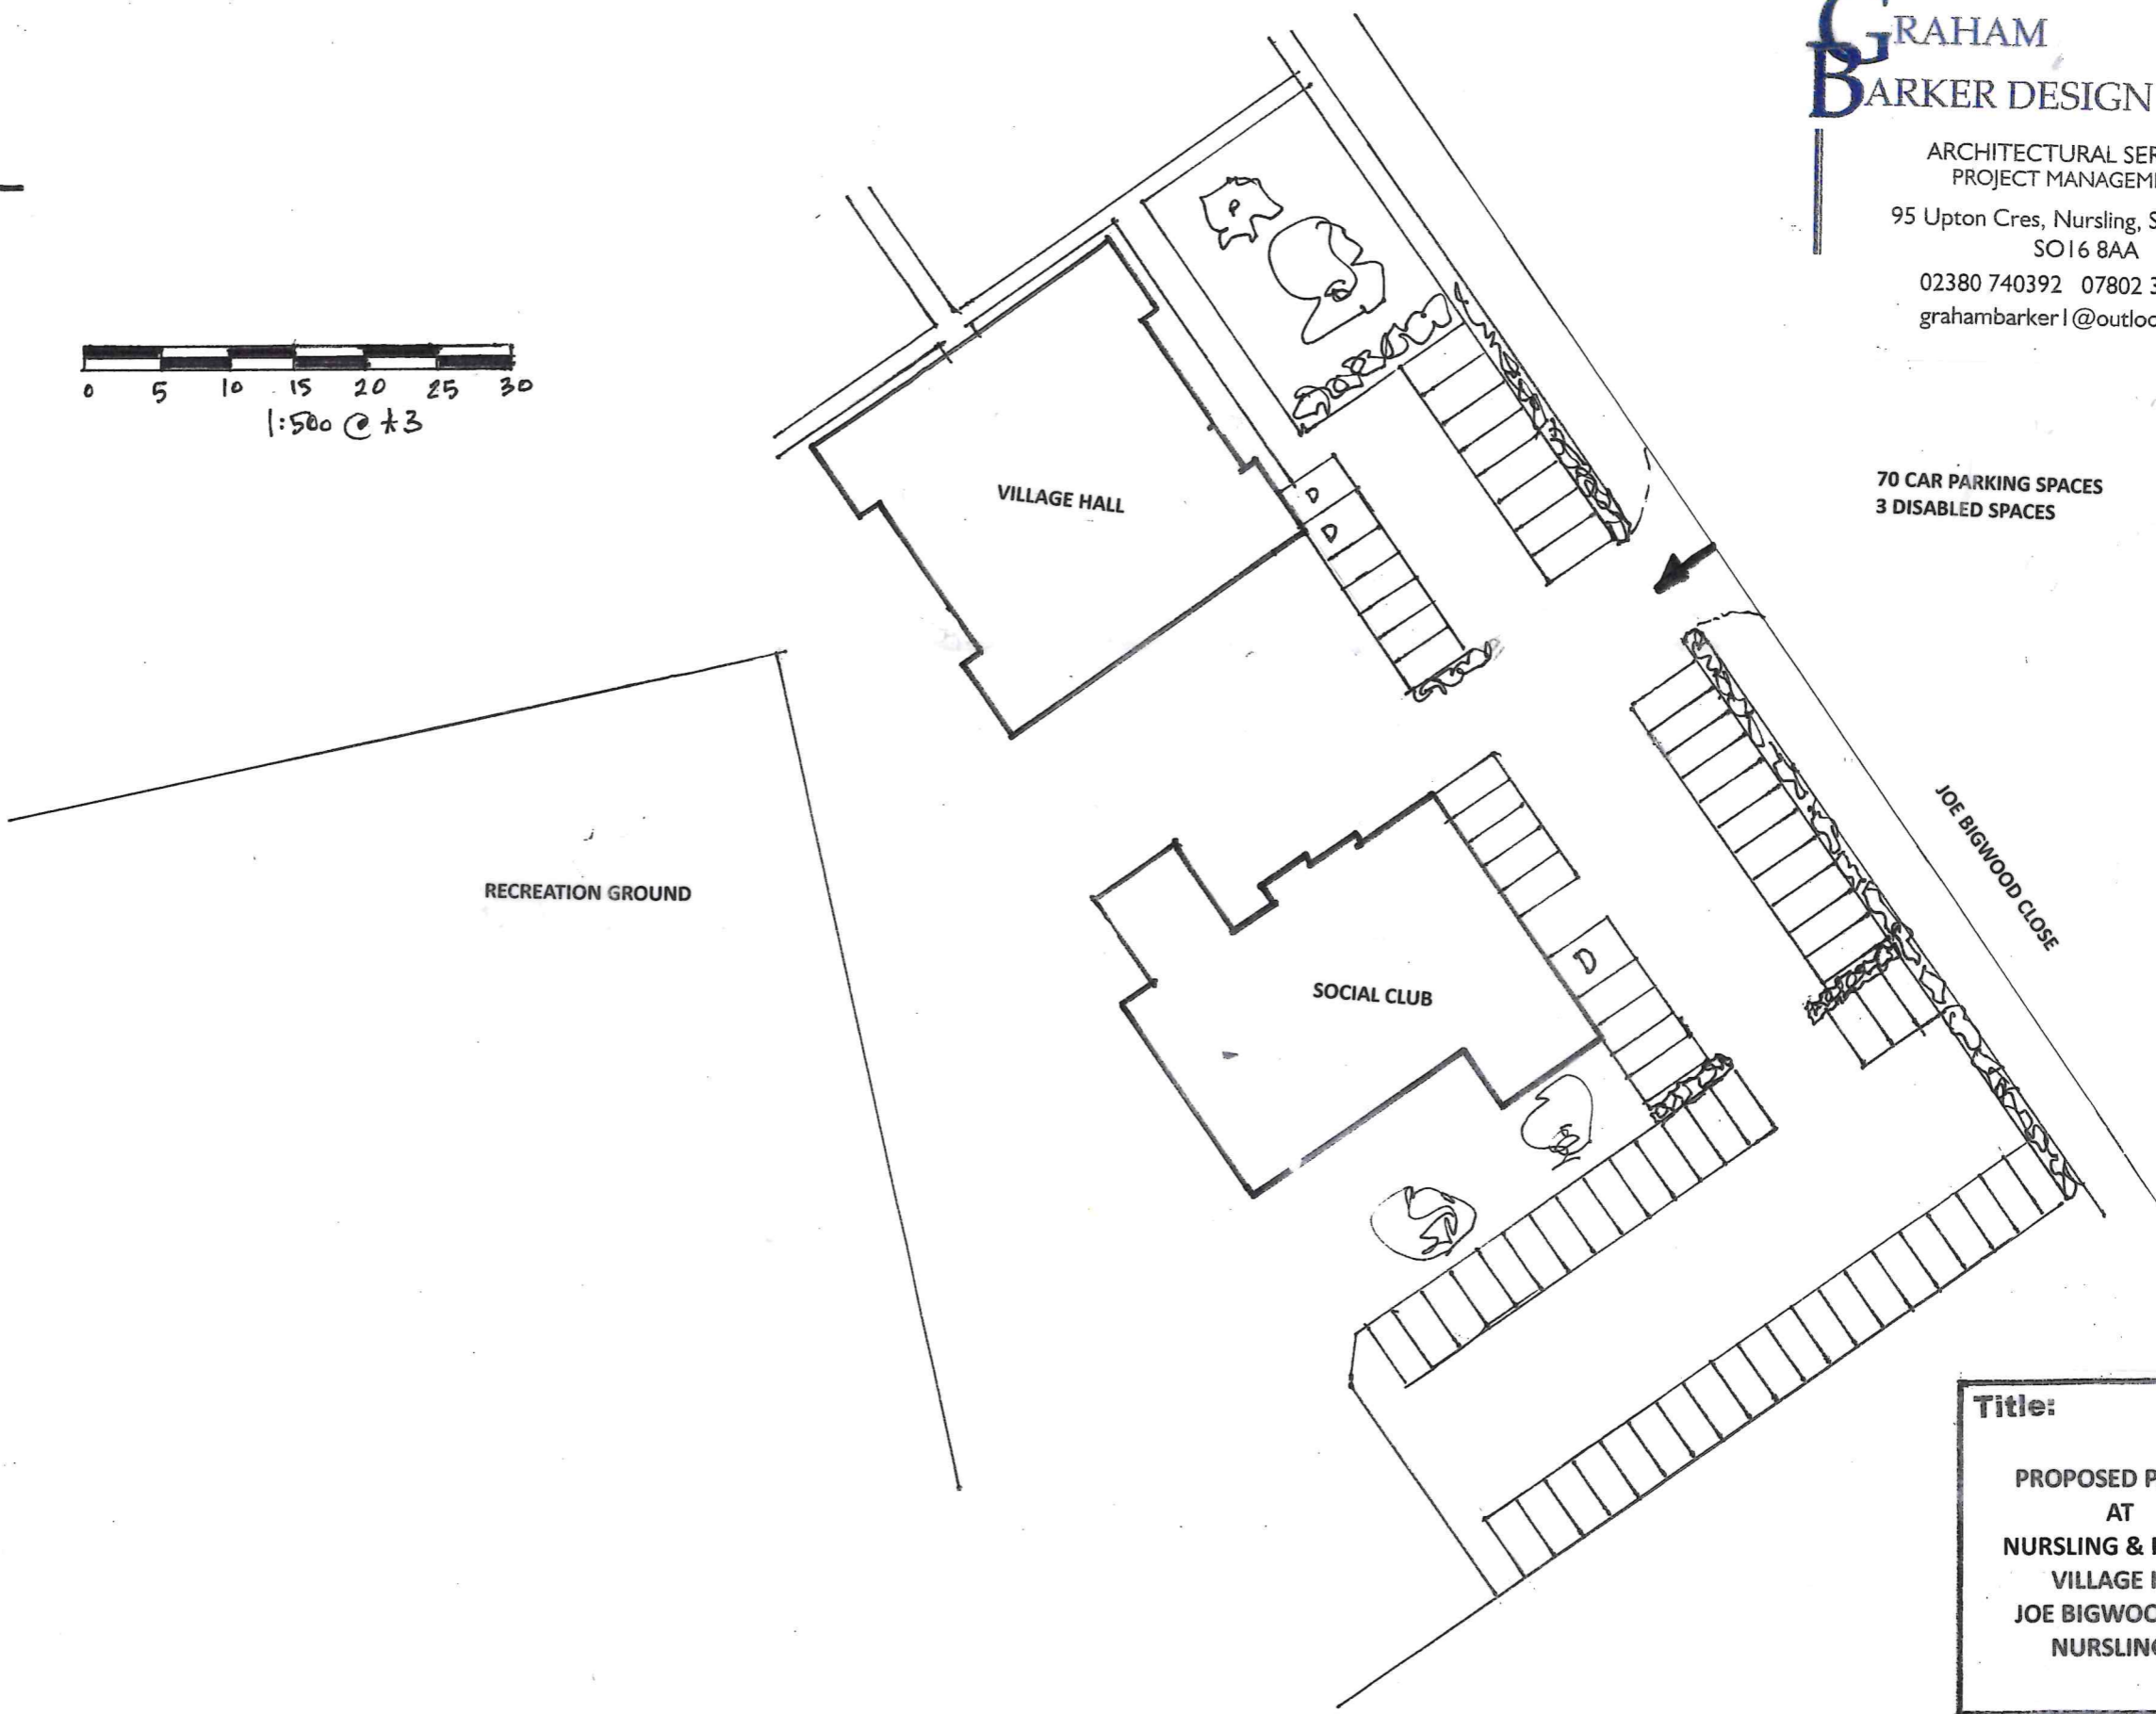

RECREATION GROUND

VILLAGE HALL

SOCIAL CLUB

JOE BIGWOOD CLOSE

CAR PARKING PLAN - EXISTING 1:500

Title: PROPOSED PAVILION AT NURSLING & ROWNHAMS VILLAGE HALL JOE BIGWOOD CLOSE NURSLING			
Drwg.no	NVH	PAU/CP	01
scale:	1:500		
date:	Nov' 23		